


1B2P House	5
2B3P House	10
3B5P House	20
4B6P House	15
TOTAL 50	

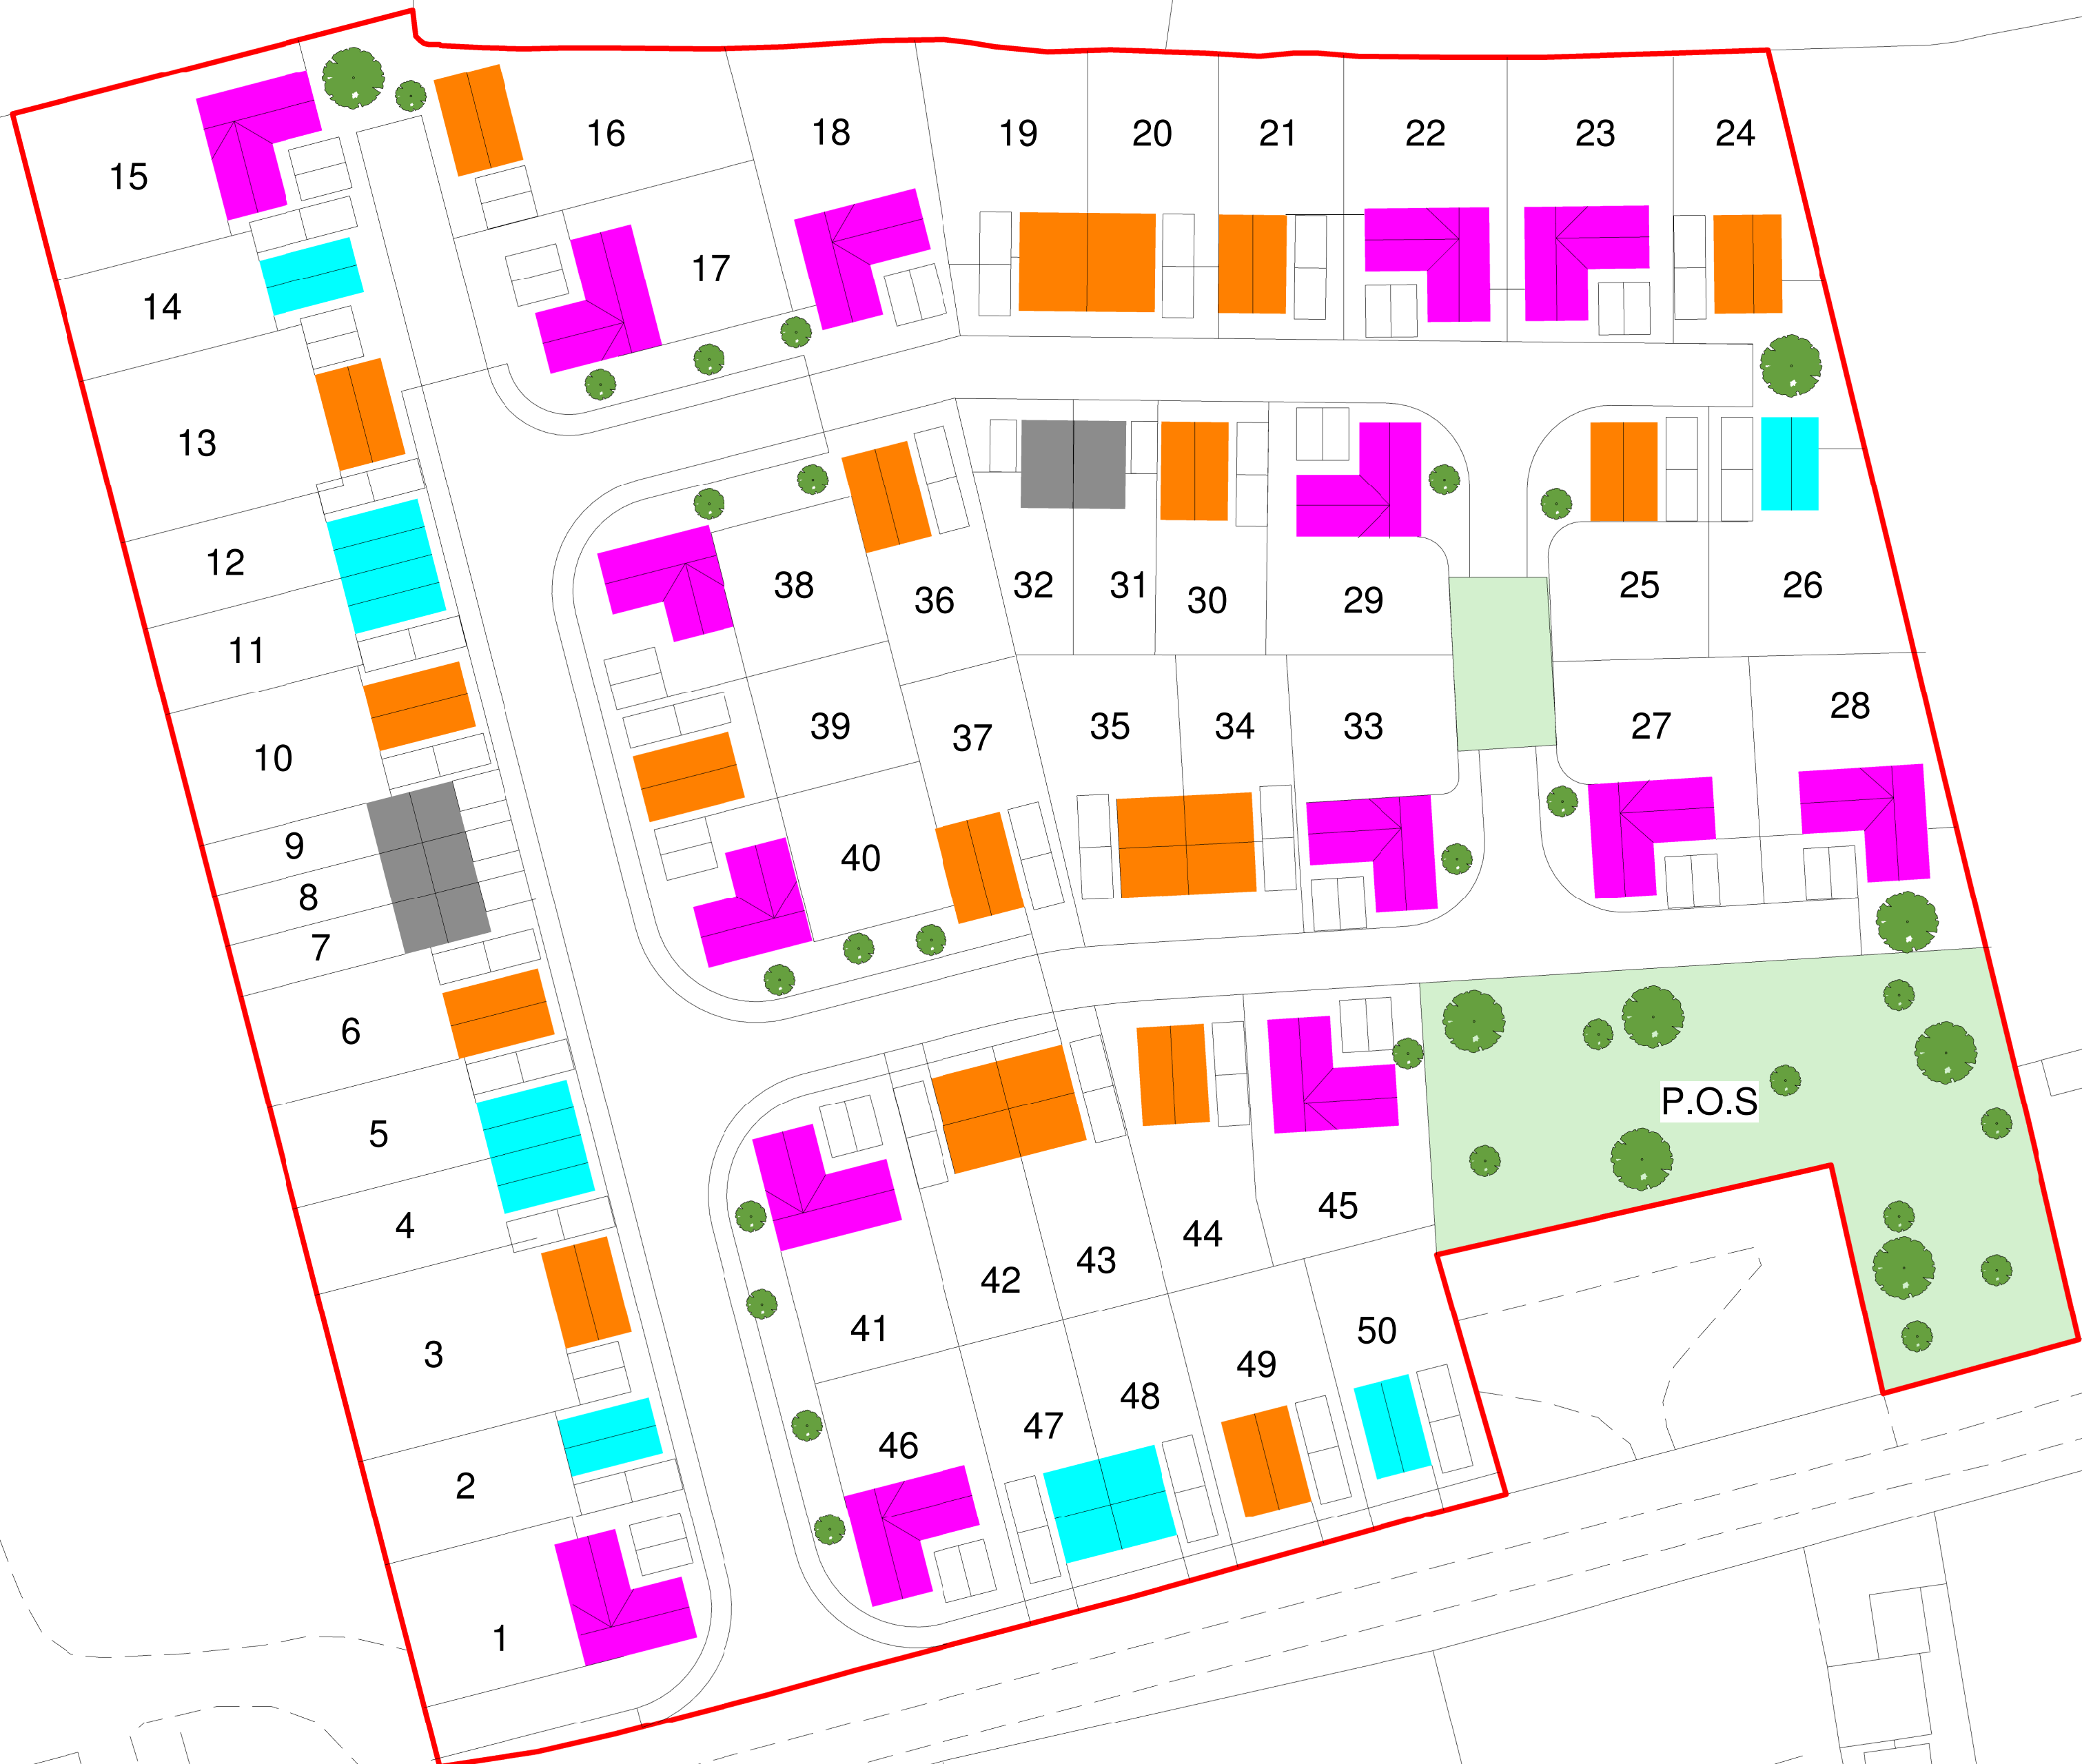

Scale 1:500
0 5 10 15 25m



www.saundersboston.co.uk

Proposed Sketch Site Plan

Carter Jonas
Common Lane, Sawston

501 SBA Proj Ref:1476

Client & Team Logos