




1:500 PROPOSED STREET SCENE

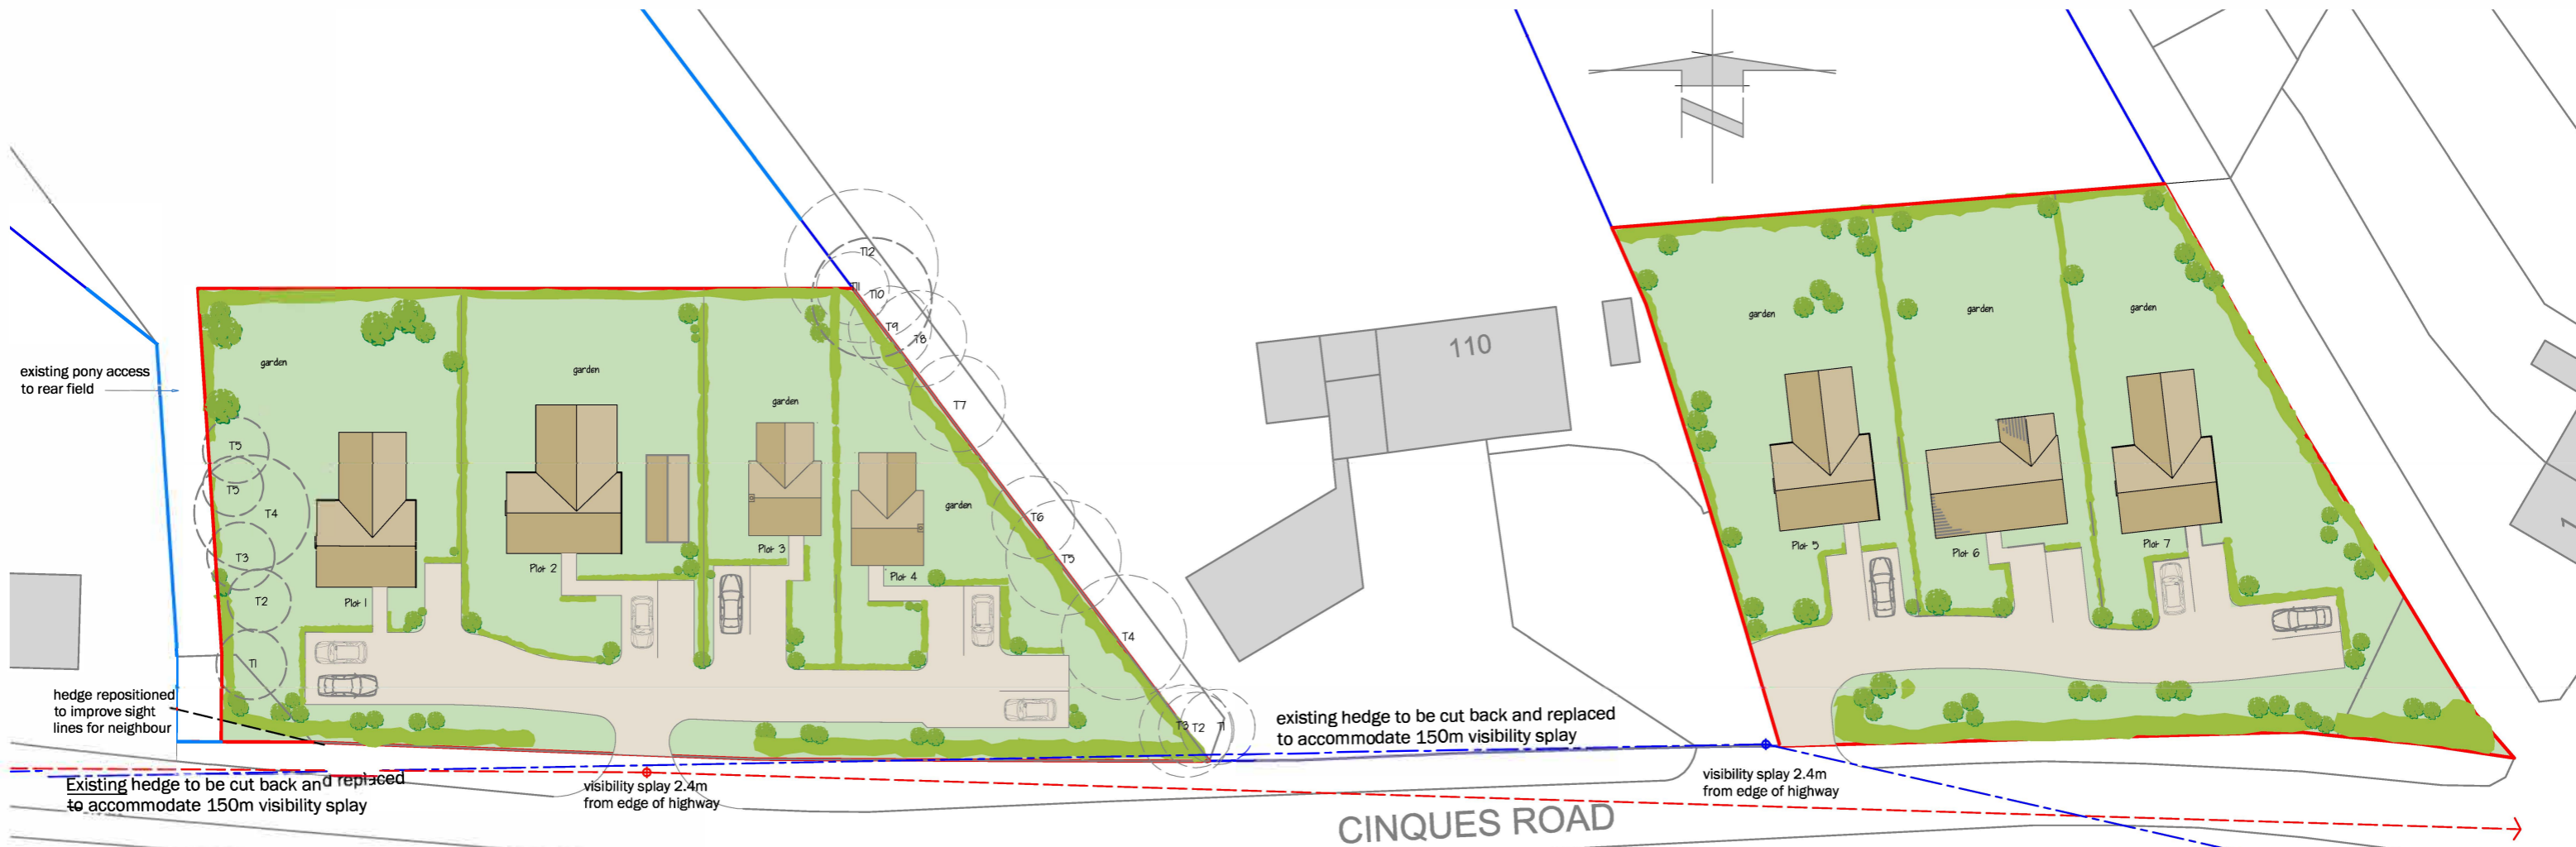

1:500 PROPOSED SITE PLAN



PRELIMINARY ISSUE

ISSUE	DESCRIPTION	DATE	BY



Project name: Land at 110 Cinques Road, Gamlingay. SG19 3NR		
Drawing title: Proposed site plan		
Scale: 1:500	Date: June 2018	Drawing no: 529.02
Paper: A3	Drawn: GRF	
Dimensions are in millimeters unless otherwise stated. Do not scale from this drawing. If in doubt, ask.		

LAND AT 110 CINQUES ROAD, GAMLINGAY, SANDY, SG19 3NR