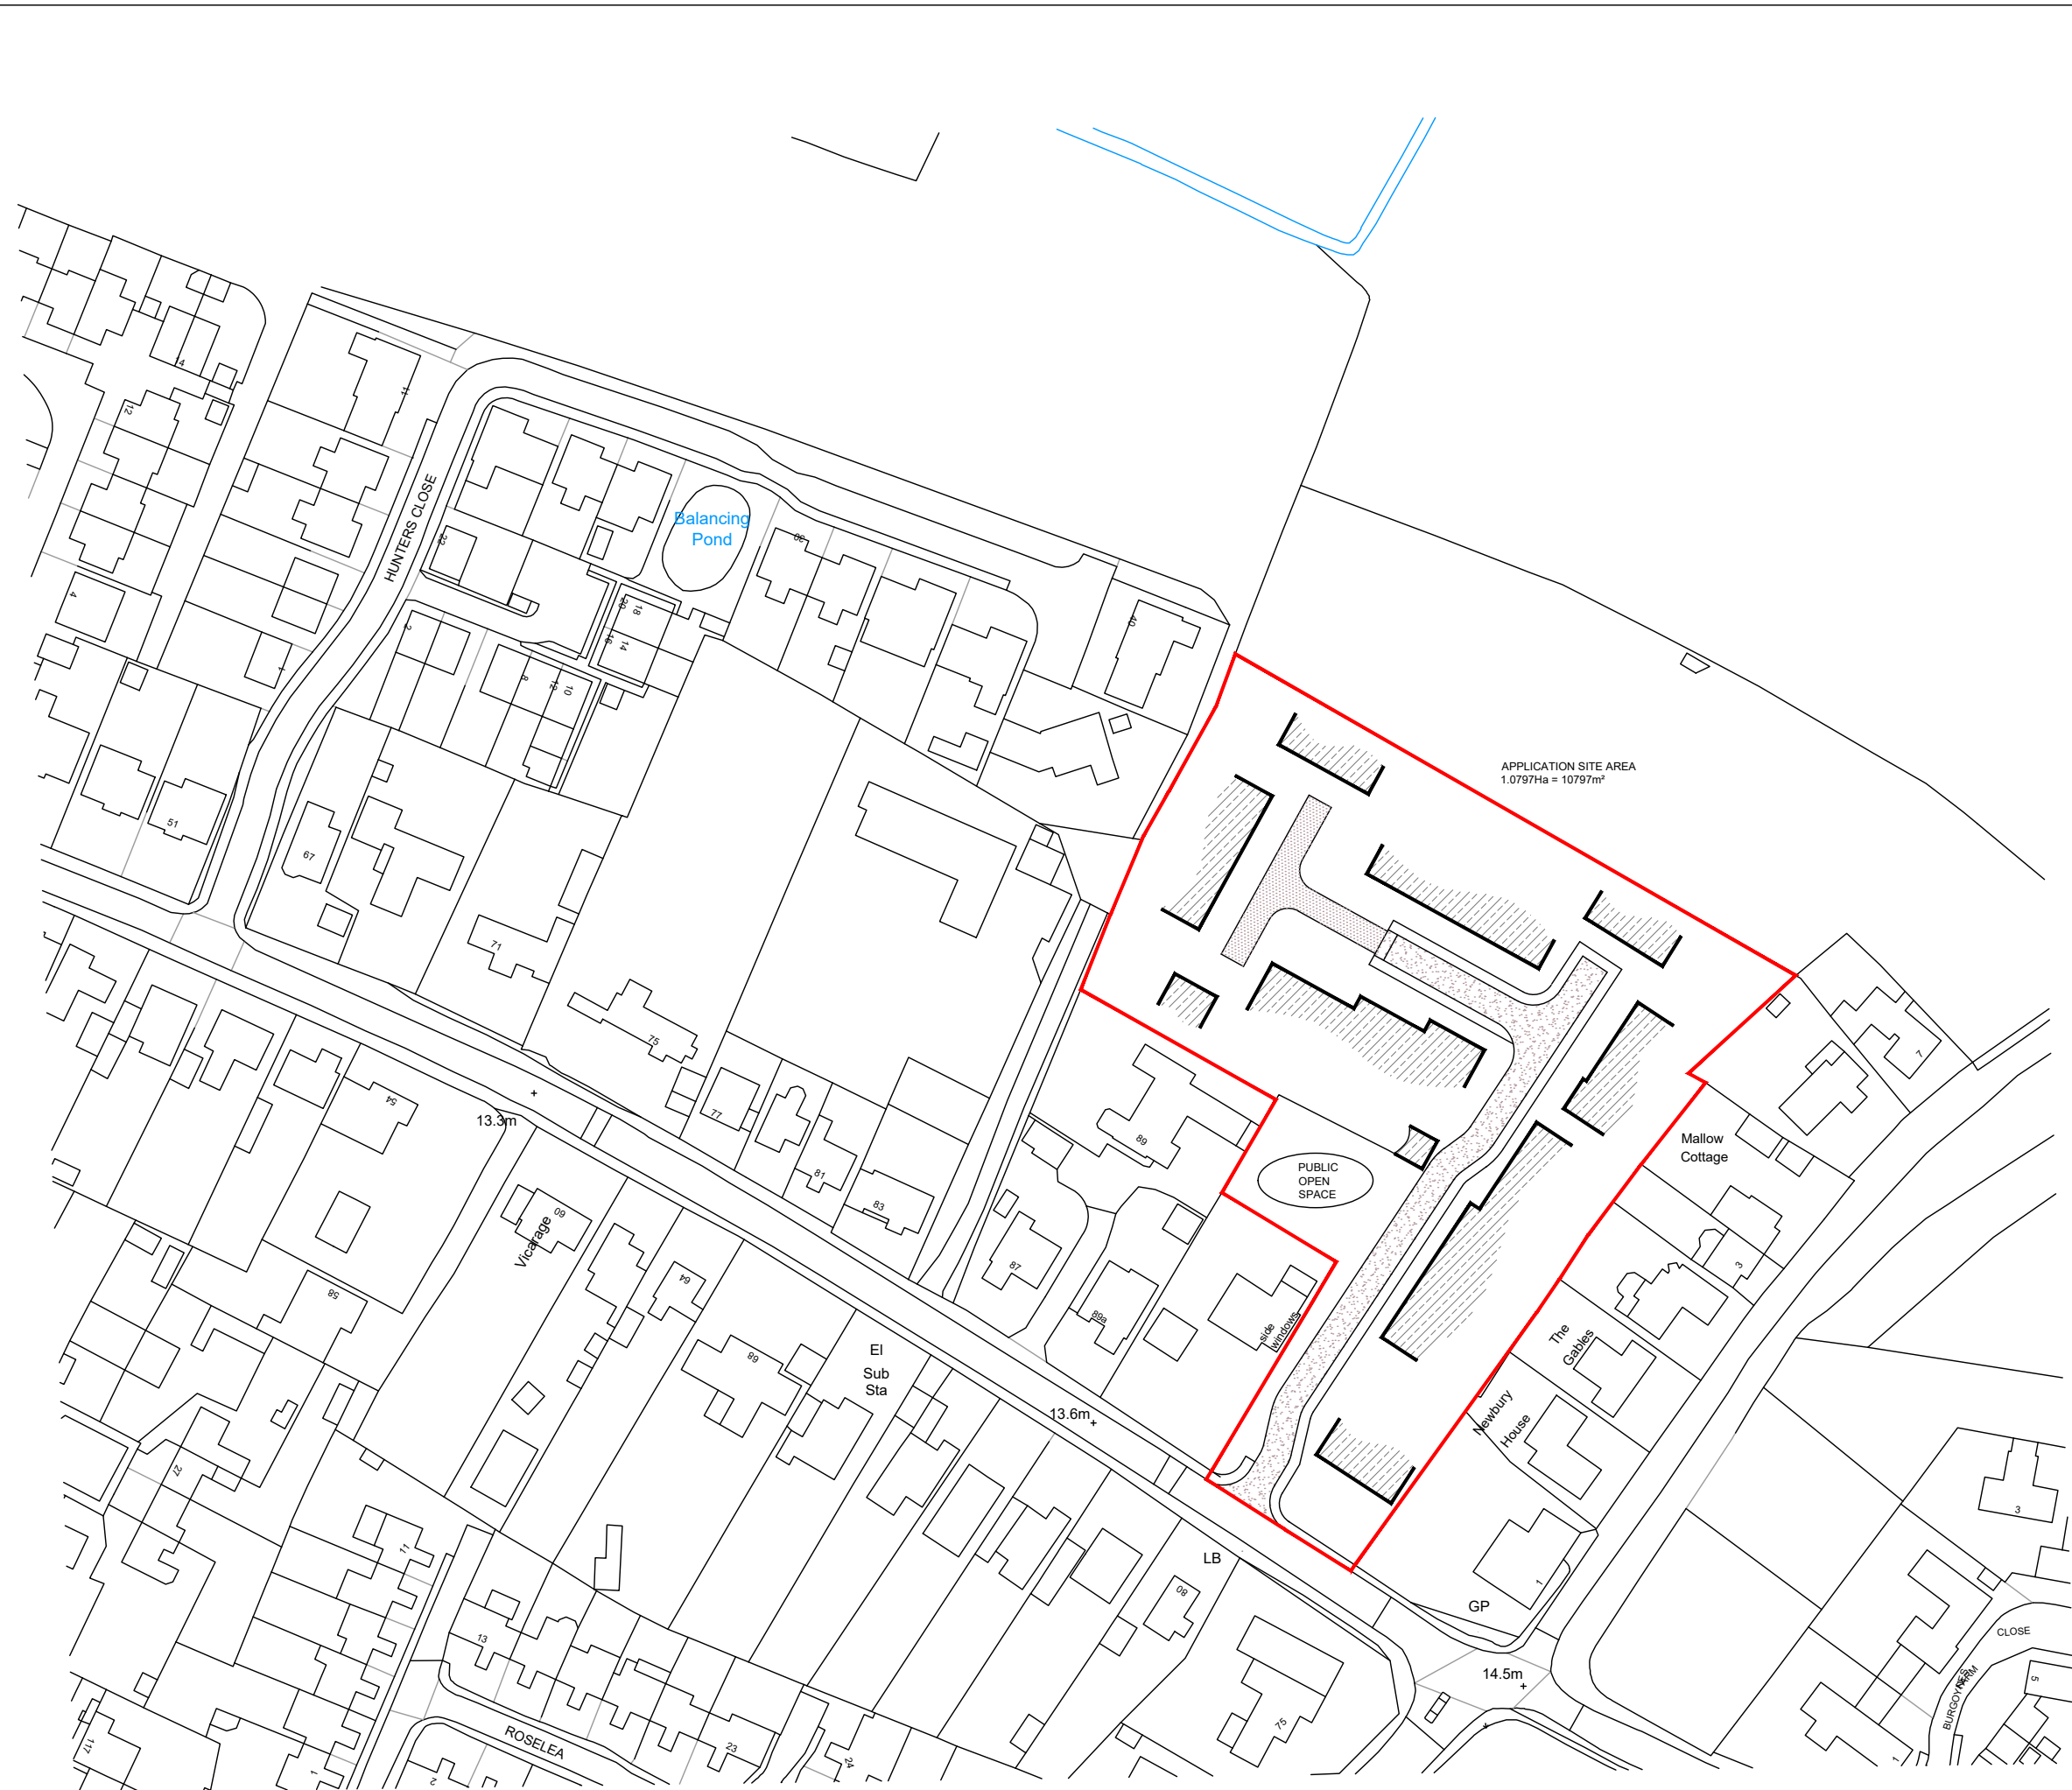


REV		REV DATE	
CLIENT		DRAWING STATUS	
JD DEVELOPMENTS CAMBRIDGE LTD		FEASIBILITY	
		DRAWN AS	CHECKED NP
PROJECT		SCALE 1:1250 @A3	DATE FEB. 2025
PROPOSED DEVELOPMENT AT		THE GALLERY 96 KING ST CAMBRIDGE CB1 1LN T: 01223 755596 W: www.nparchitects.co.uk E: info@nparchitects.co.uk 	
93 IMPINGTON LANE, IMPINGTON,			
CAMBRIDGE, CB24 9NJ			
TITLE			
INDICATIVE SITE PLAN –			
SCHEMATIC LAYOUT		JOB NO.	DRAWING NUMBER
			SK-01
		REV	

DIMENSIONS ARE NOT TO BE SCALED FROM THIS DRAWING. FIGURED DIMENSIONS ONLY ARE TO BE USED.
THIS DRAWING IS THE COPYRIGHT OF NICHOLAS PHILLIPS ARCHITECTS LTD. UNAUTHORISED REPRODUCTION IS NOT PERMITTED.