



NORTH WEST ELEVATION

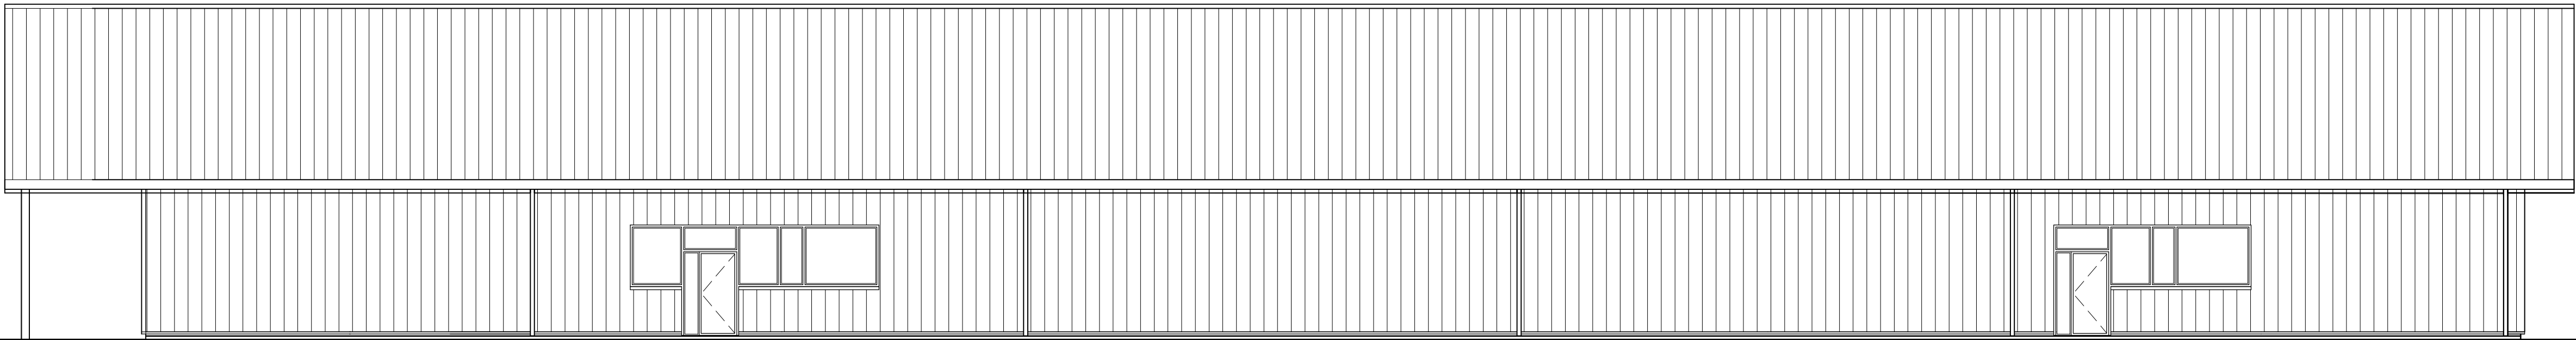

SOUTH EAST ELEVATION



SOUTH WEST ELEVATION

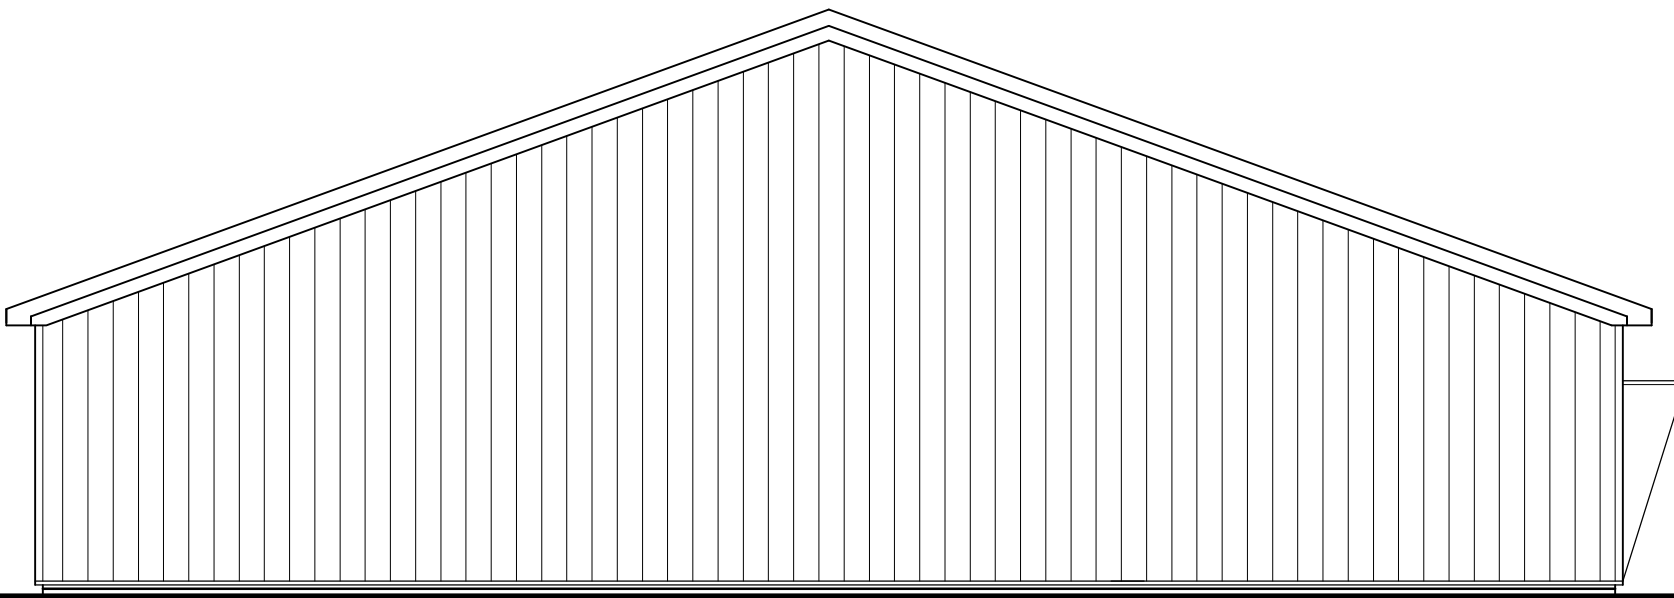

NORTH EAST ELEVATION

0 2.5m 5m SCALE 1:100

pHp architects

BARN 5
NIAB
PARK FARM, CAMBRIDGE

ELEVATIONS

PT: First Issue
Rev
The Old Rectory Rectory Lane Milton Malton
NORTHAMPTON NN7 3AQ
t: +44 (0)1604 858916 f: +44 (0)1604 859123
www.peter-haddon.com
Issue Purpose: PRELIMINARY
Drawn by: CWA Checked by: CS
Scale @ A1: 1:100 Date: FEB 2025
CAD ref: -001 Dwg no.: 4454-003 Rev: P1
Copyright reserved. Dimensions to be checked on site. Discrepancies to be reported before proceeding