

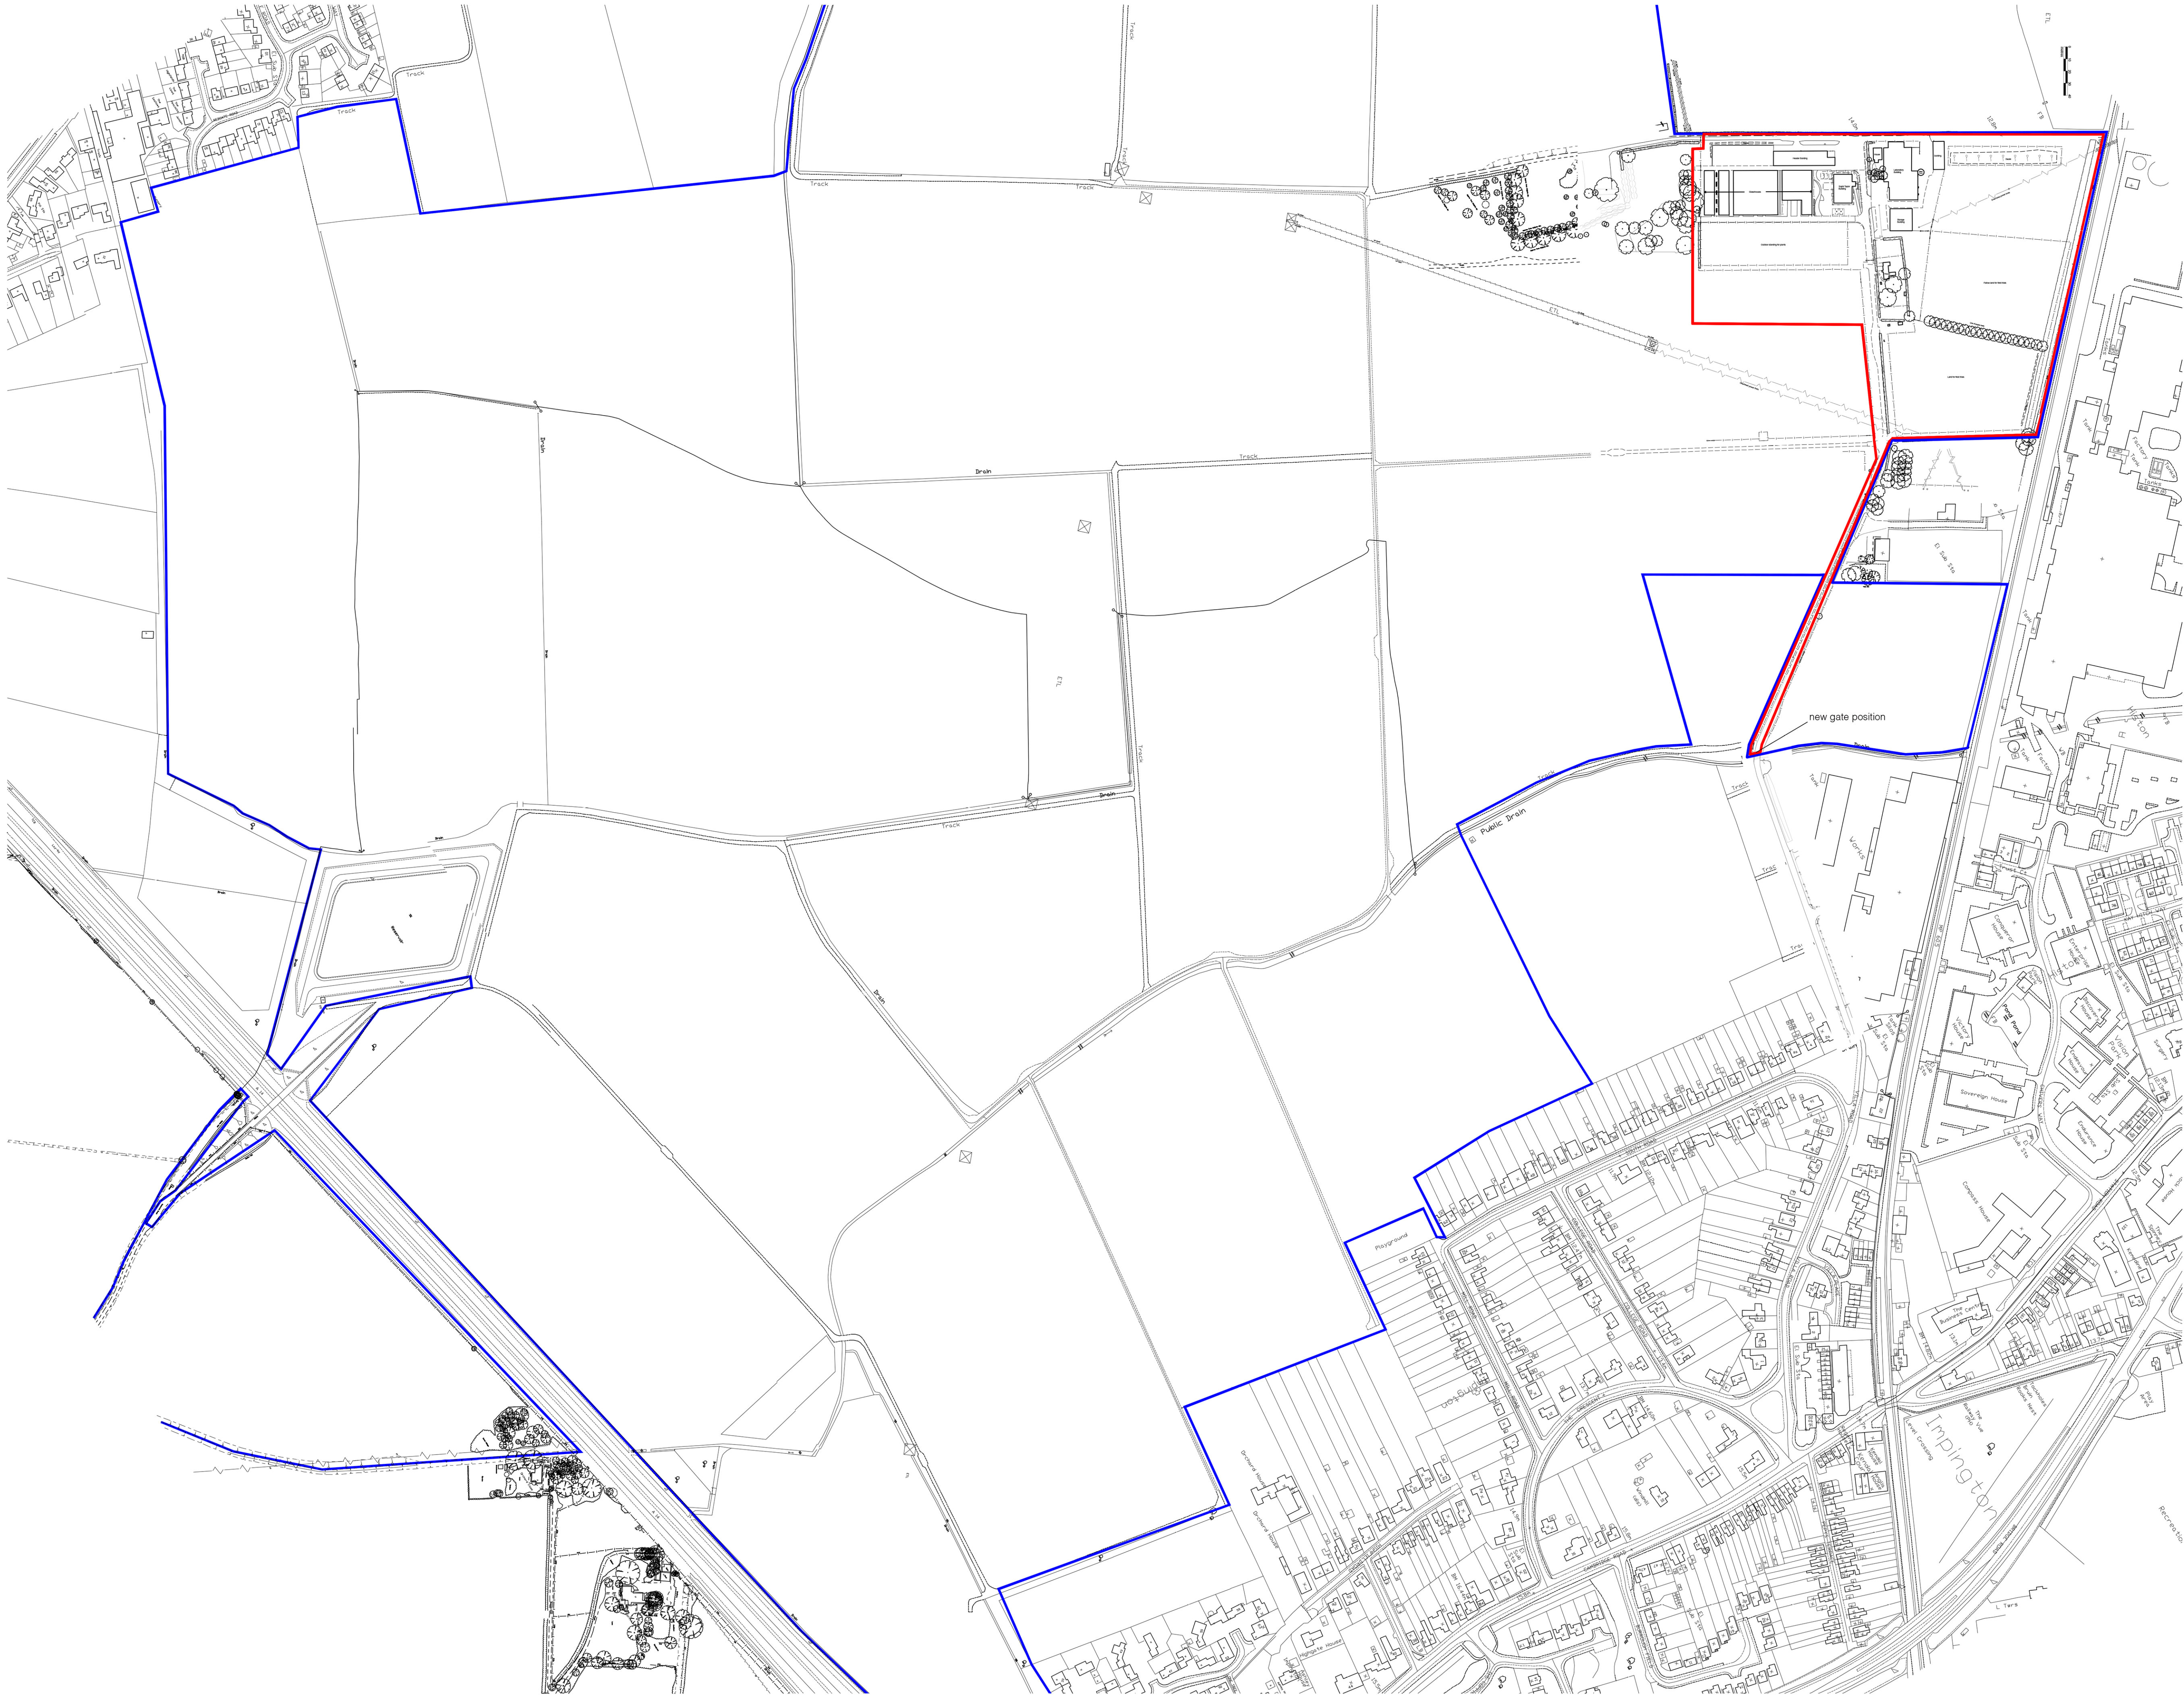


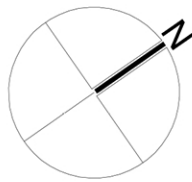

The contractor is responsible for checking all dimensions and informing architect of any errors before work proceeds.

Notes

Incorporates survey carried out by ALS Anglia Land Surveys, dated October 2016
Drawing number AL575618/500/02 Topographical

 

Land in ownership of the applicant

Planning Application Site Boundary

0 25.11.2016 PS UB
Issued for Planning Application

Rev Date + notes Chkd. Drawn

smith|evans
architects


Project
**NIAB Cambridge
Park Farm**

Drawing
Park Farm Boundary

Job Ref	Drawing No.	Revision
0527	00-100	0

Scale	Size	Drawn
1: 2500	A1	UB



Status
Planning

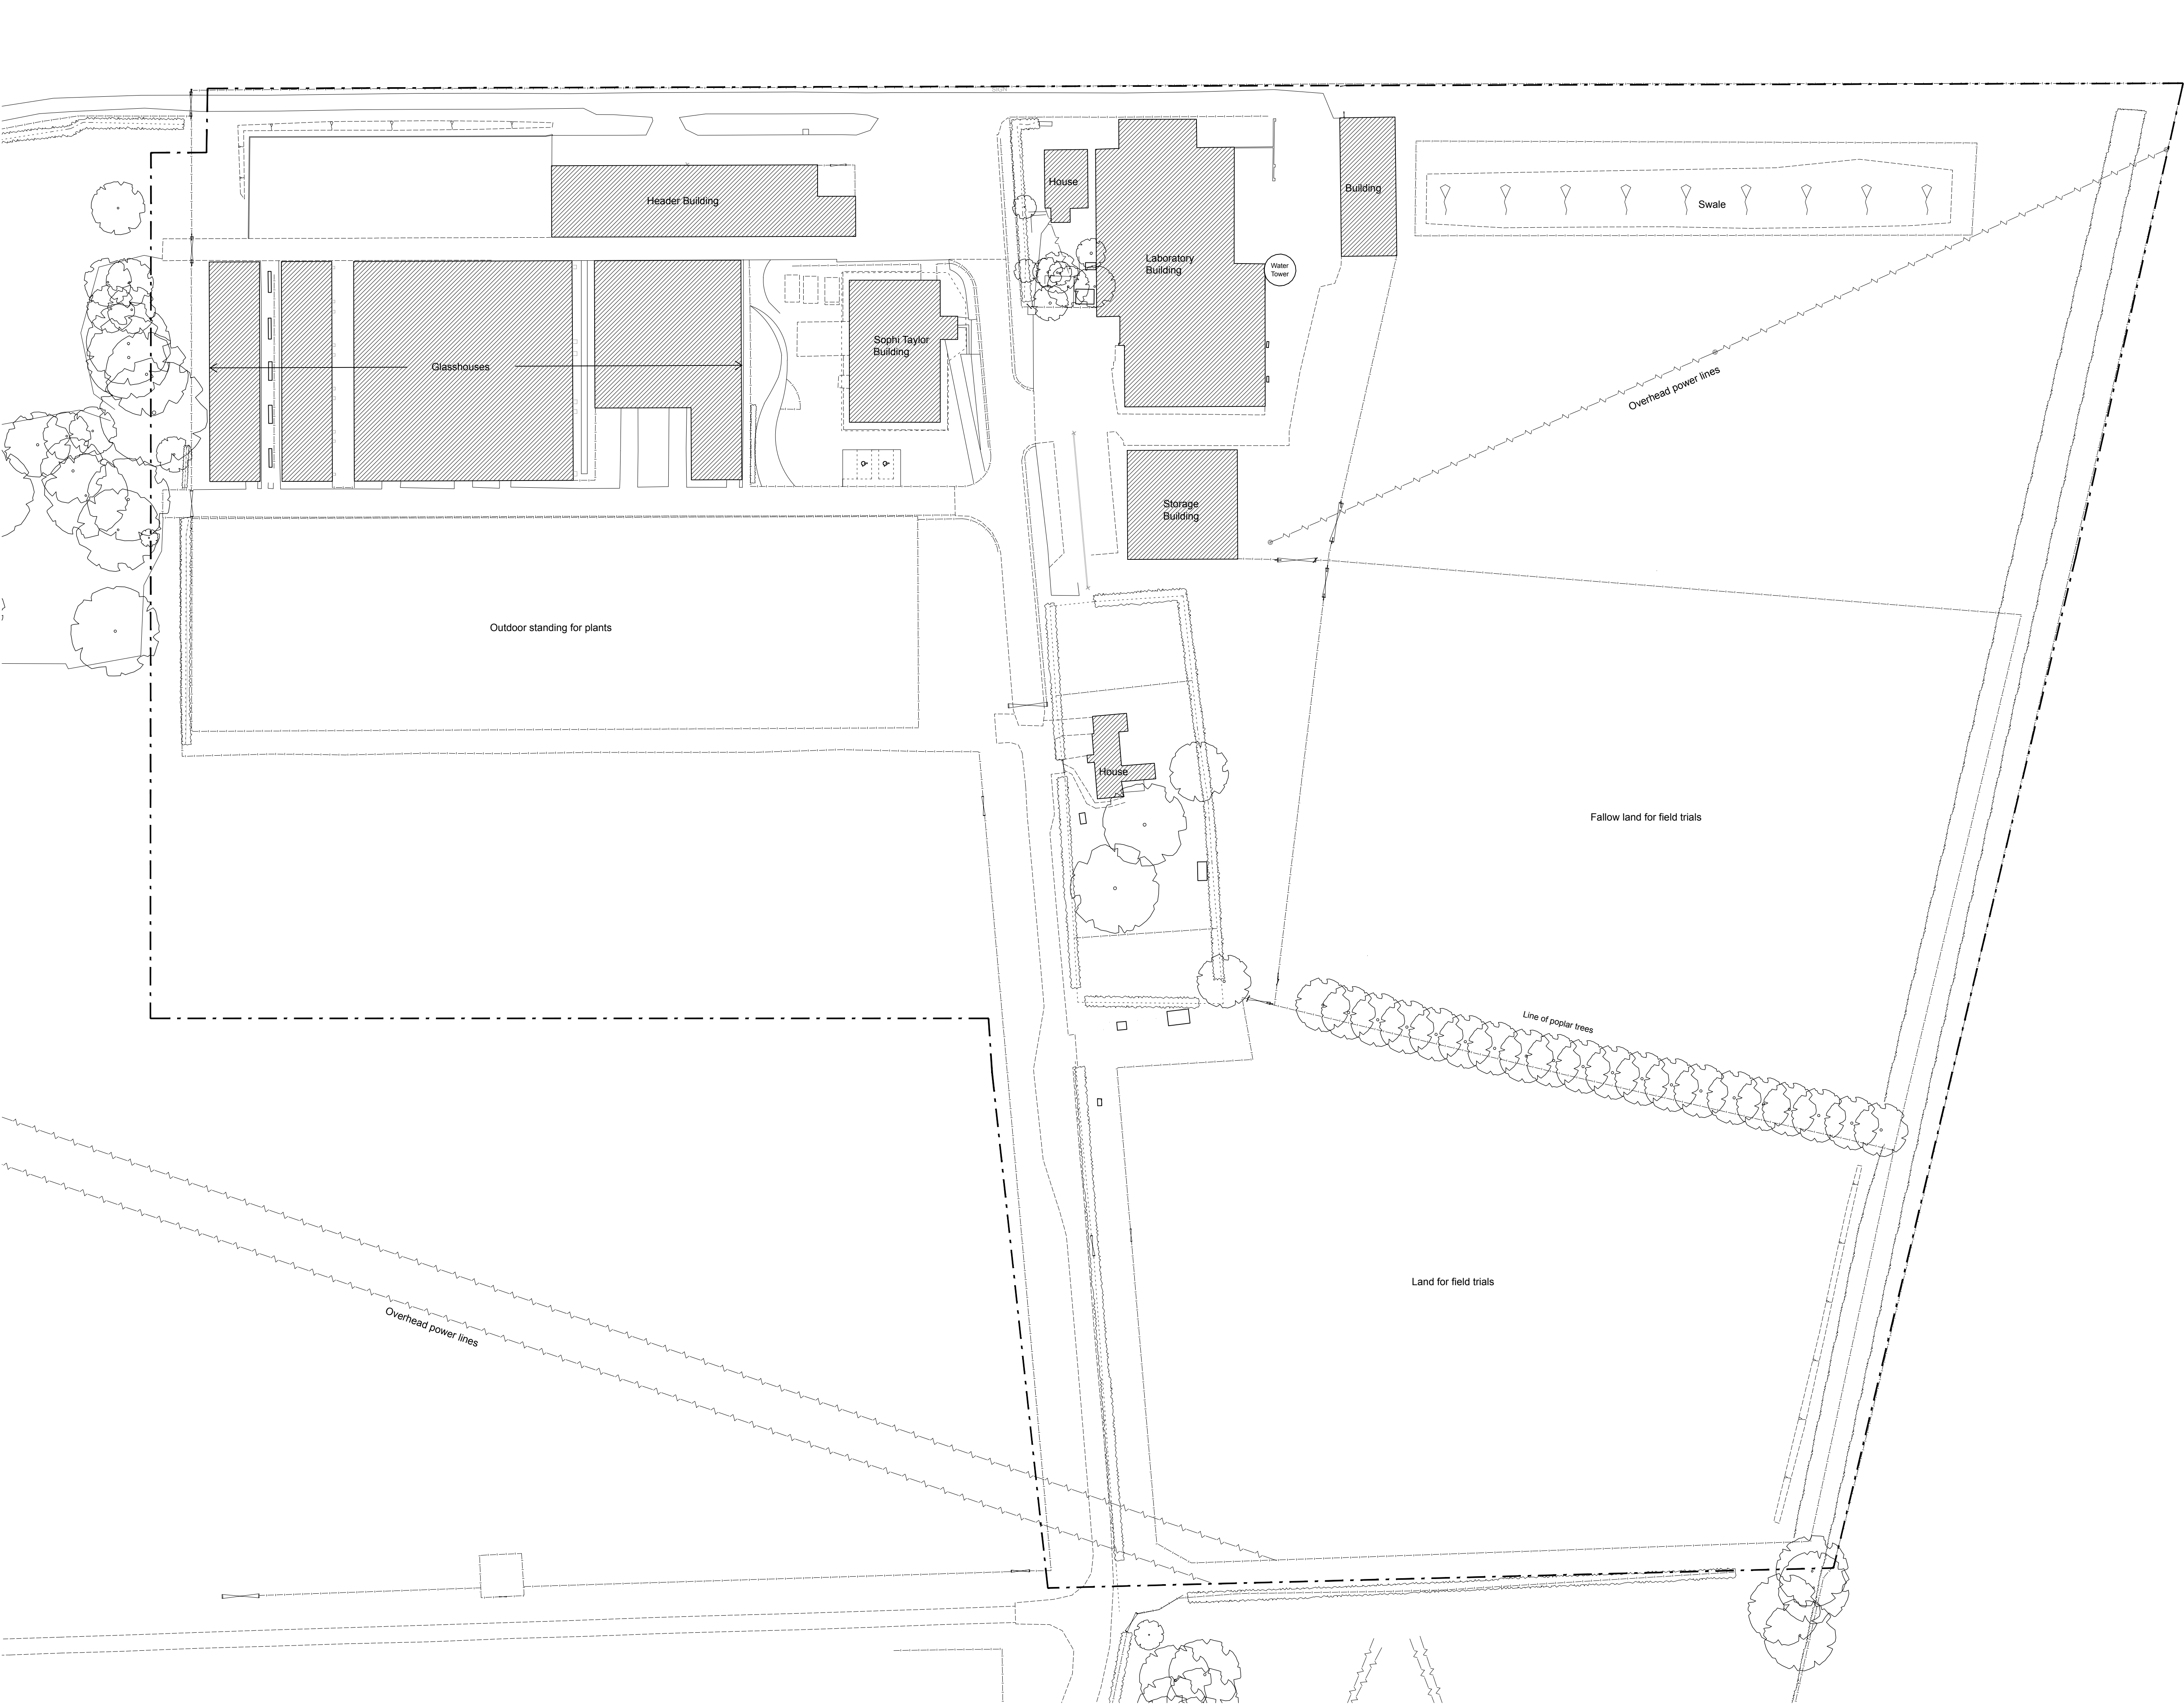

The contractor is responsible for checking all dimensions and informing architect of any errors before work proceeds.

Notes

Based on survey carried out by ALS Anglia Land Surveys, dated October 2016
Drawing number AL573618/500/02 Topographical

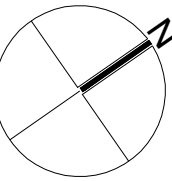 

- - - - - Planning Application Site Boundary

1	25.11.2016	PS	UB
Issued for Planning Application			

Rev	Date + notes	Chkd.	Drawn
-----	--------------	-------	-------

smith|evans
architects



Project
NIAB Cambridge
Park Farm

Drawing
Site Plan
Existing

Job Ref 0527	Drawing No. 00-101	Revision 1
Scale 1: 500	Size A1	Drawn UB

Status
Planning

Notes

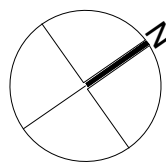 

--- Planning Application Site Boundary

17 25.05.2018
Issued for Planning.

PE UB

Rev Date + notes

Chkd. Drawn

smith|evans
architects

Project
NIAB Cambridge
Park Farm


Drawing

Proposed Site Plan


Job Ref	Dwg No	Revision
0527	00-102	17
Scale	Size	Drawn
1:500	A1	UB

Status

Planning

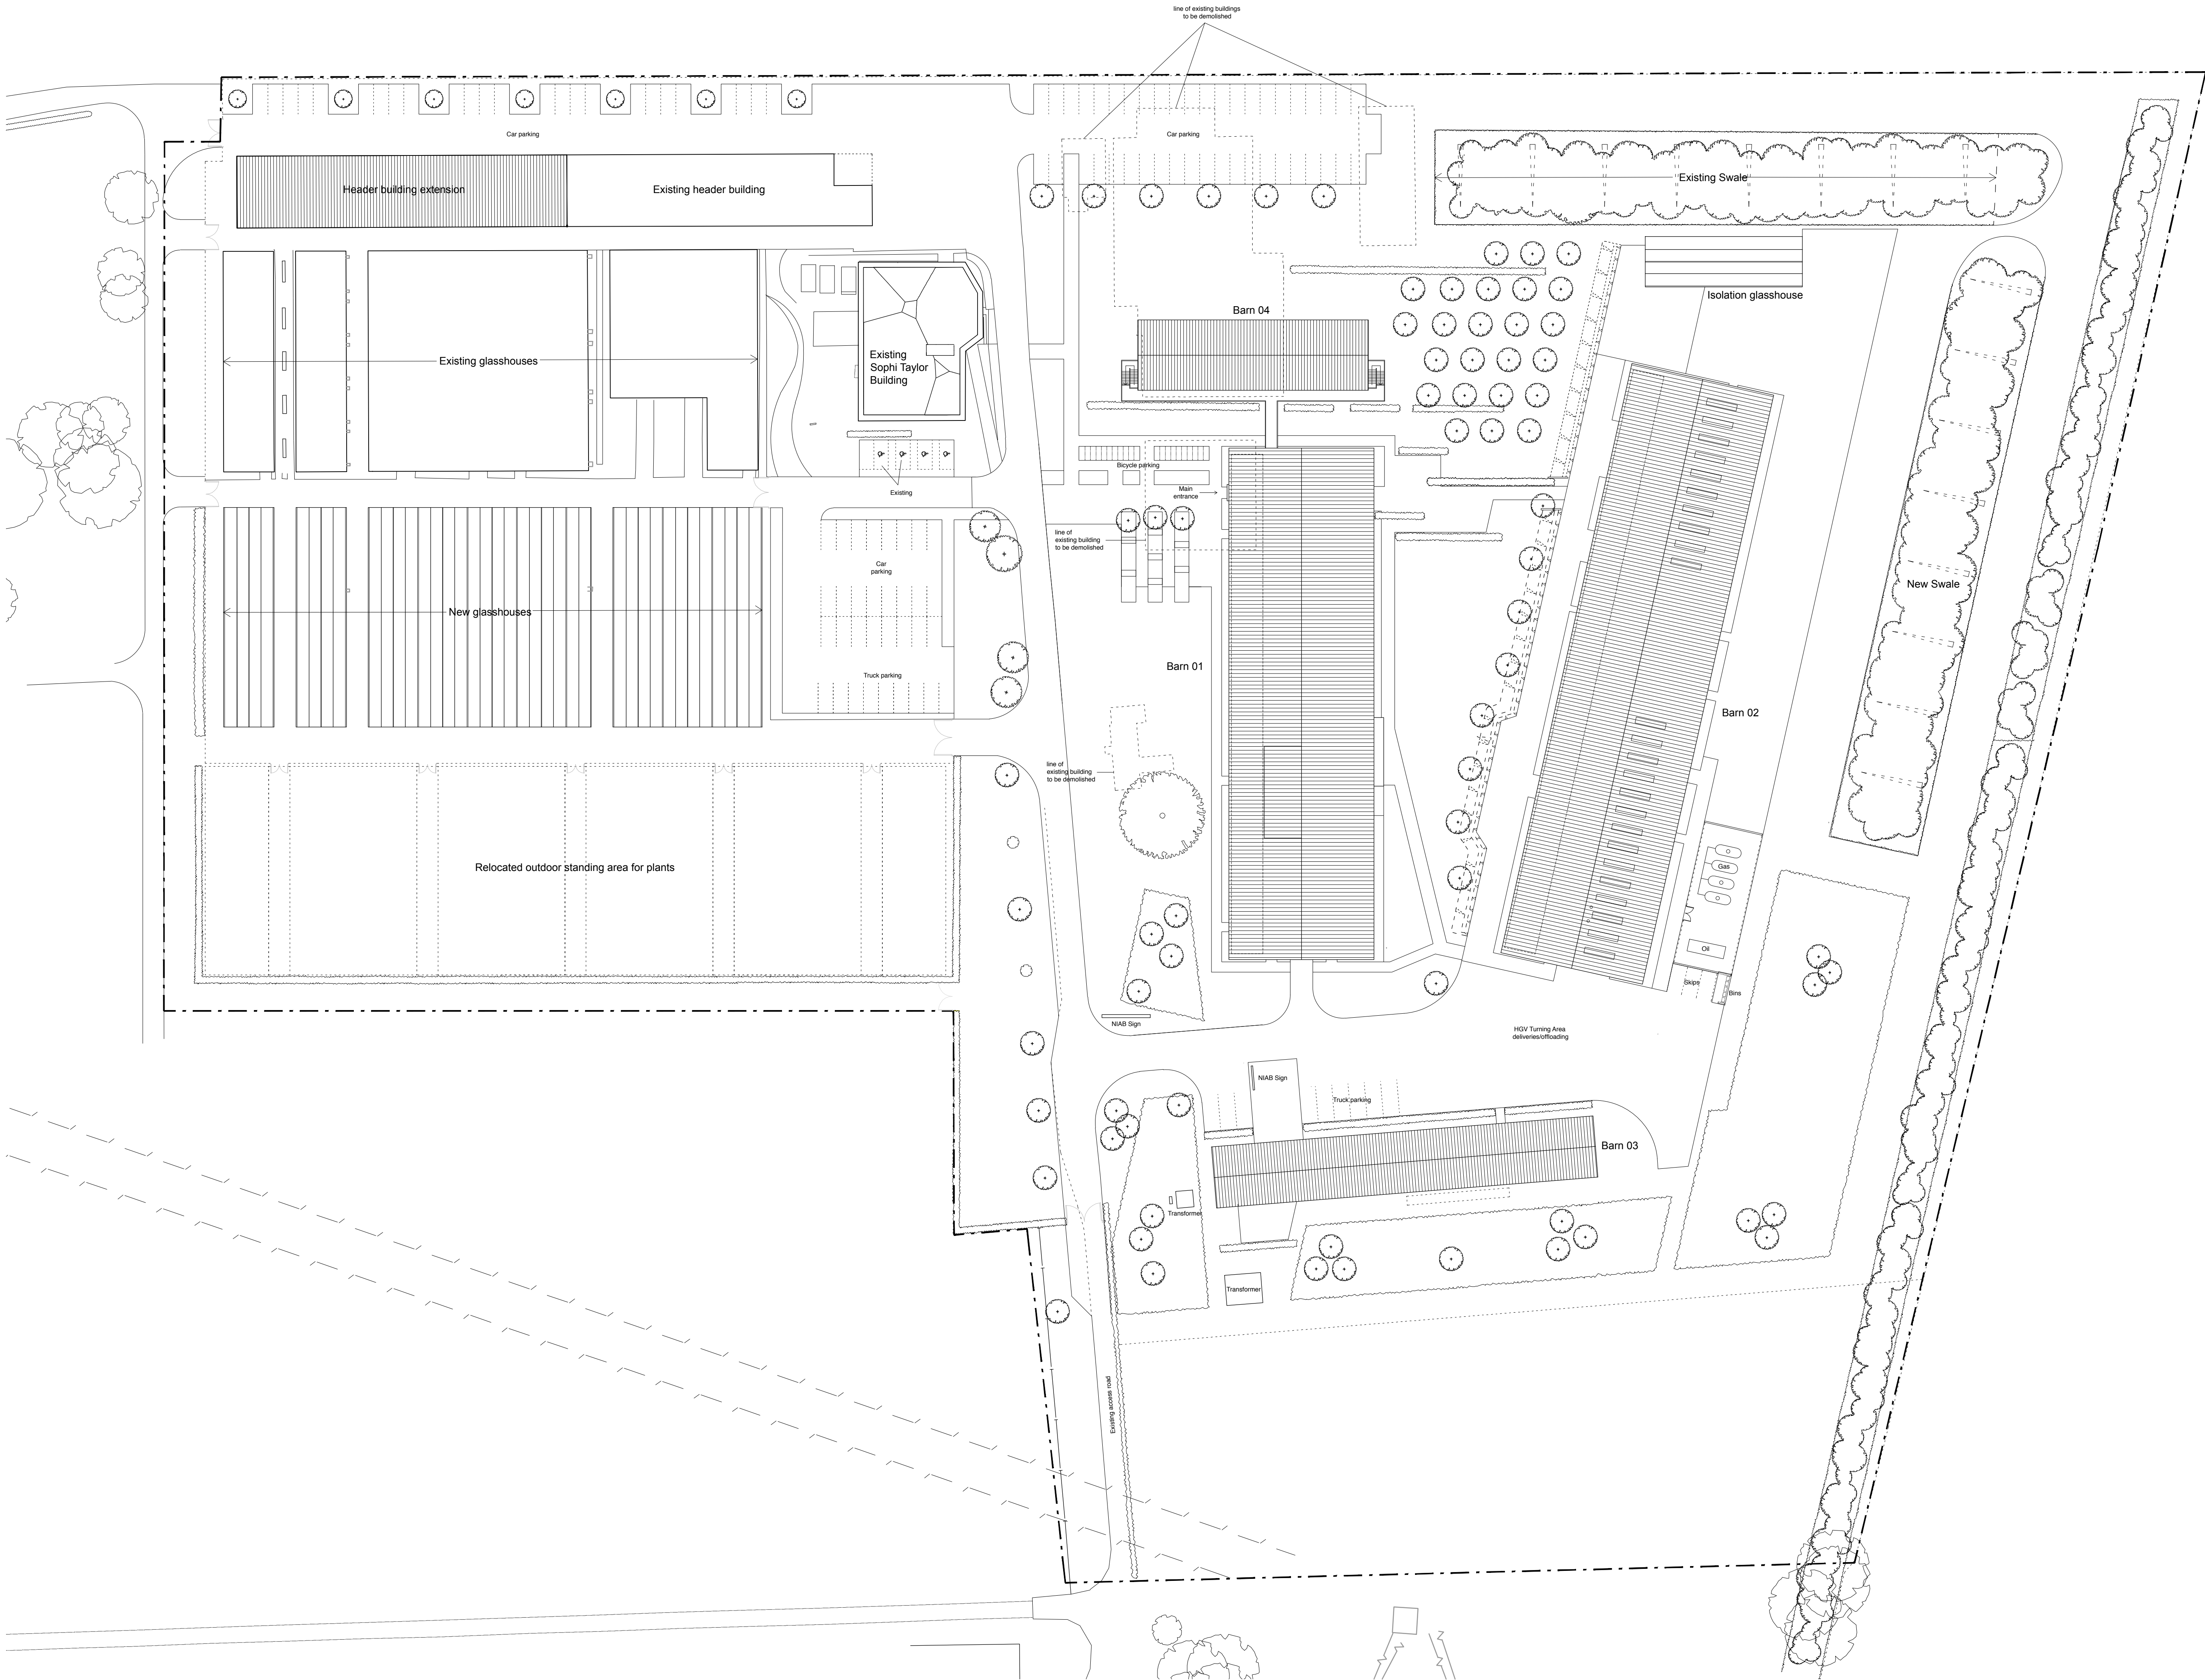

Notes

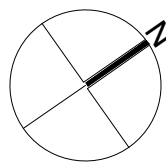

- Planning Application Site Boundary
- - - Building positions as approved (June 2017)

4 25.05.2018
Issued for Planning

PE UB

Rev Date + notes

Chkd. Drawn

smith|evans
architects

Project
NIAB Cambridge
Park Farm


Drawing

Proposed Site Plan
(Compared to approved drawing
June 2017)



Job Ref	Drg No	Revision
0527	00-103	4
Scale	Size	Drawn
1:500	A1	UB

Status


Planning

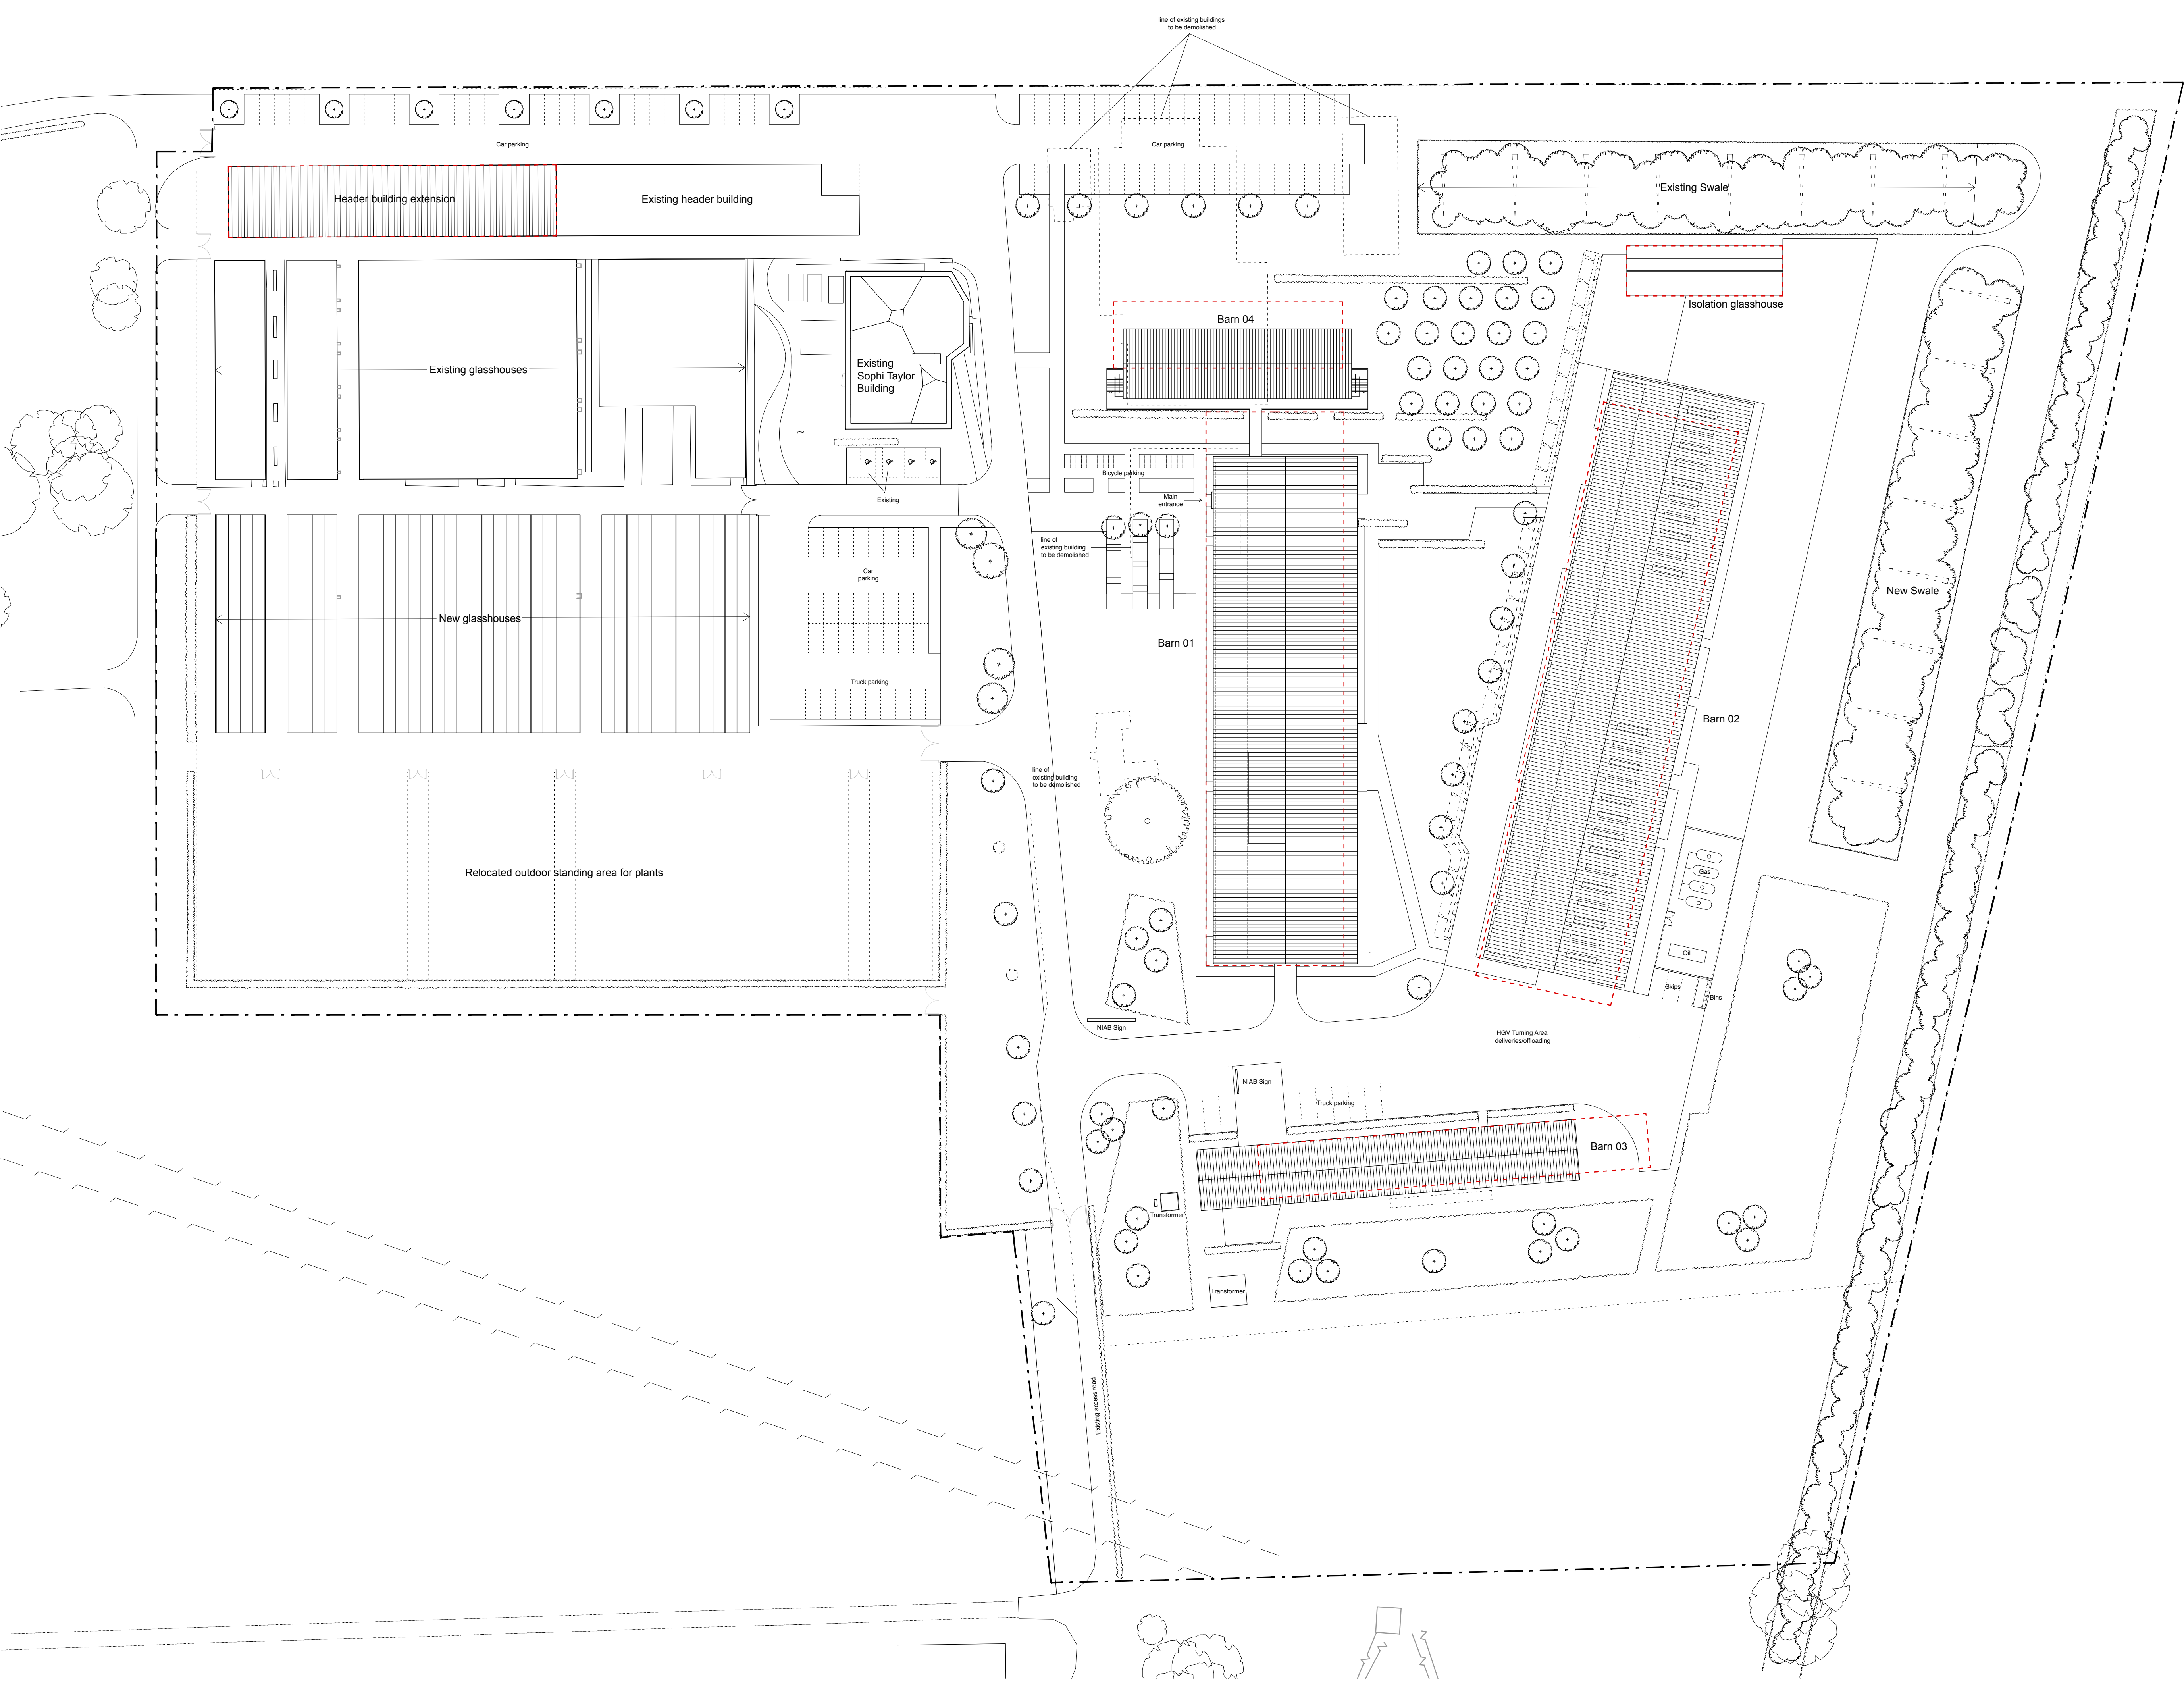


Notes

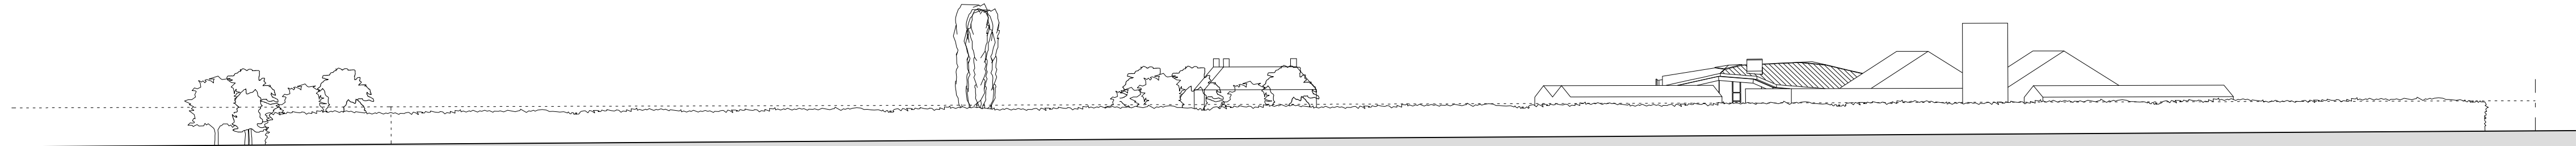 


A-A Site Section

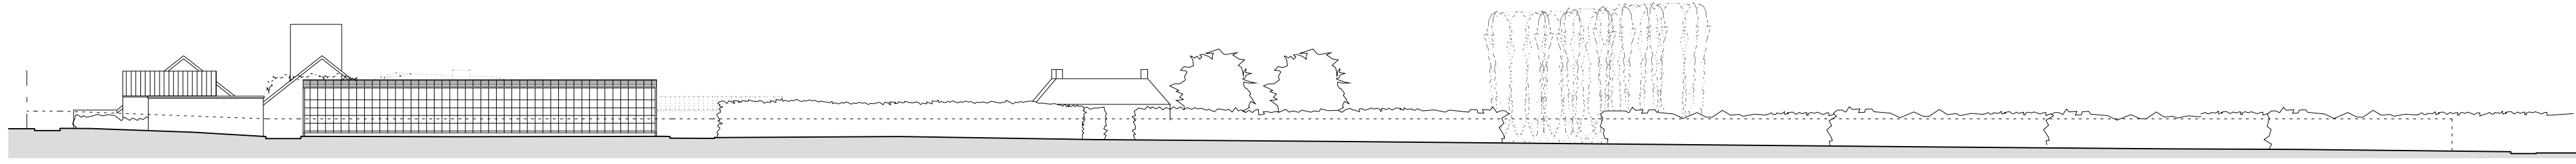


B-B Site Section

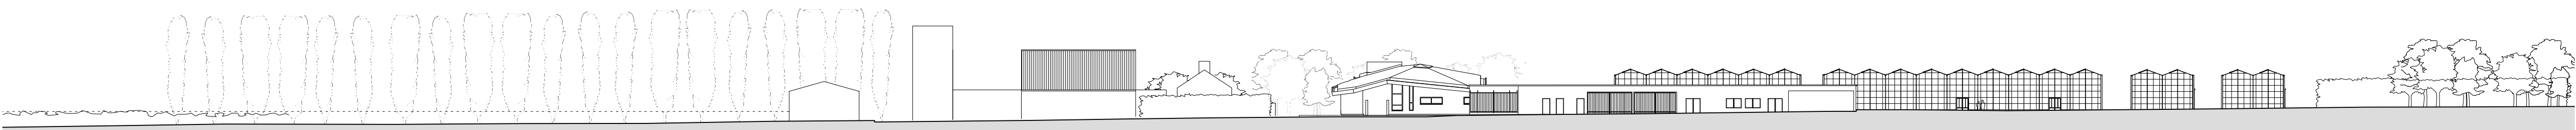


C-C Site Section

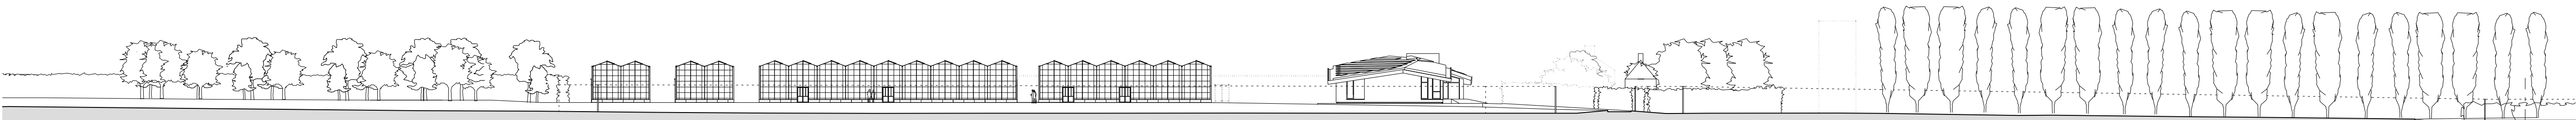

D-D Site Section

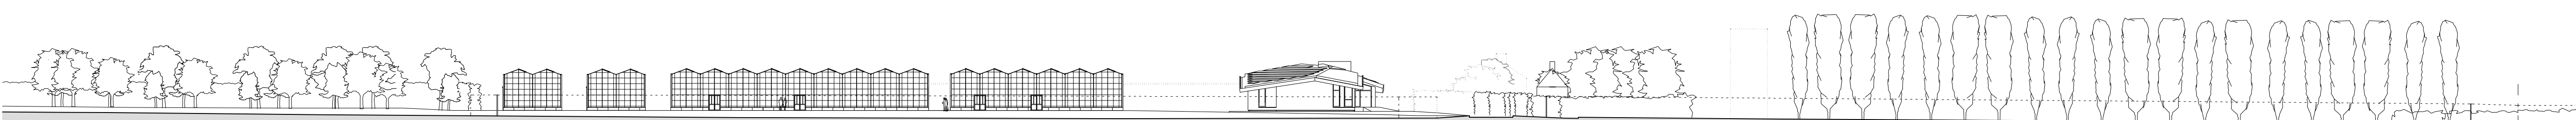

E-E Site Section

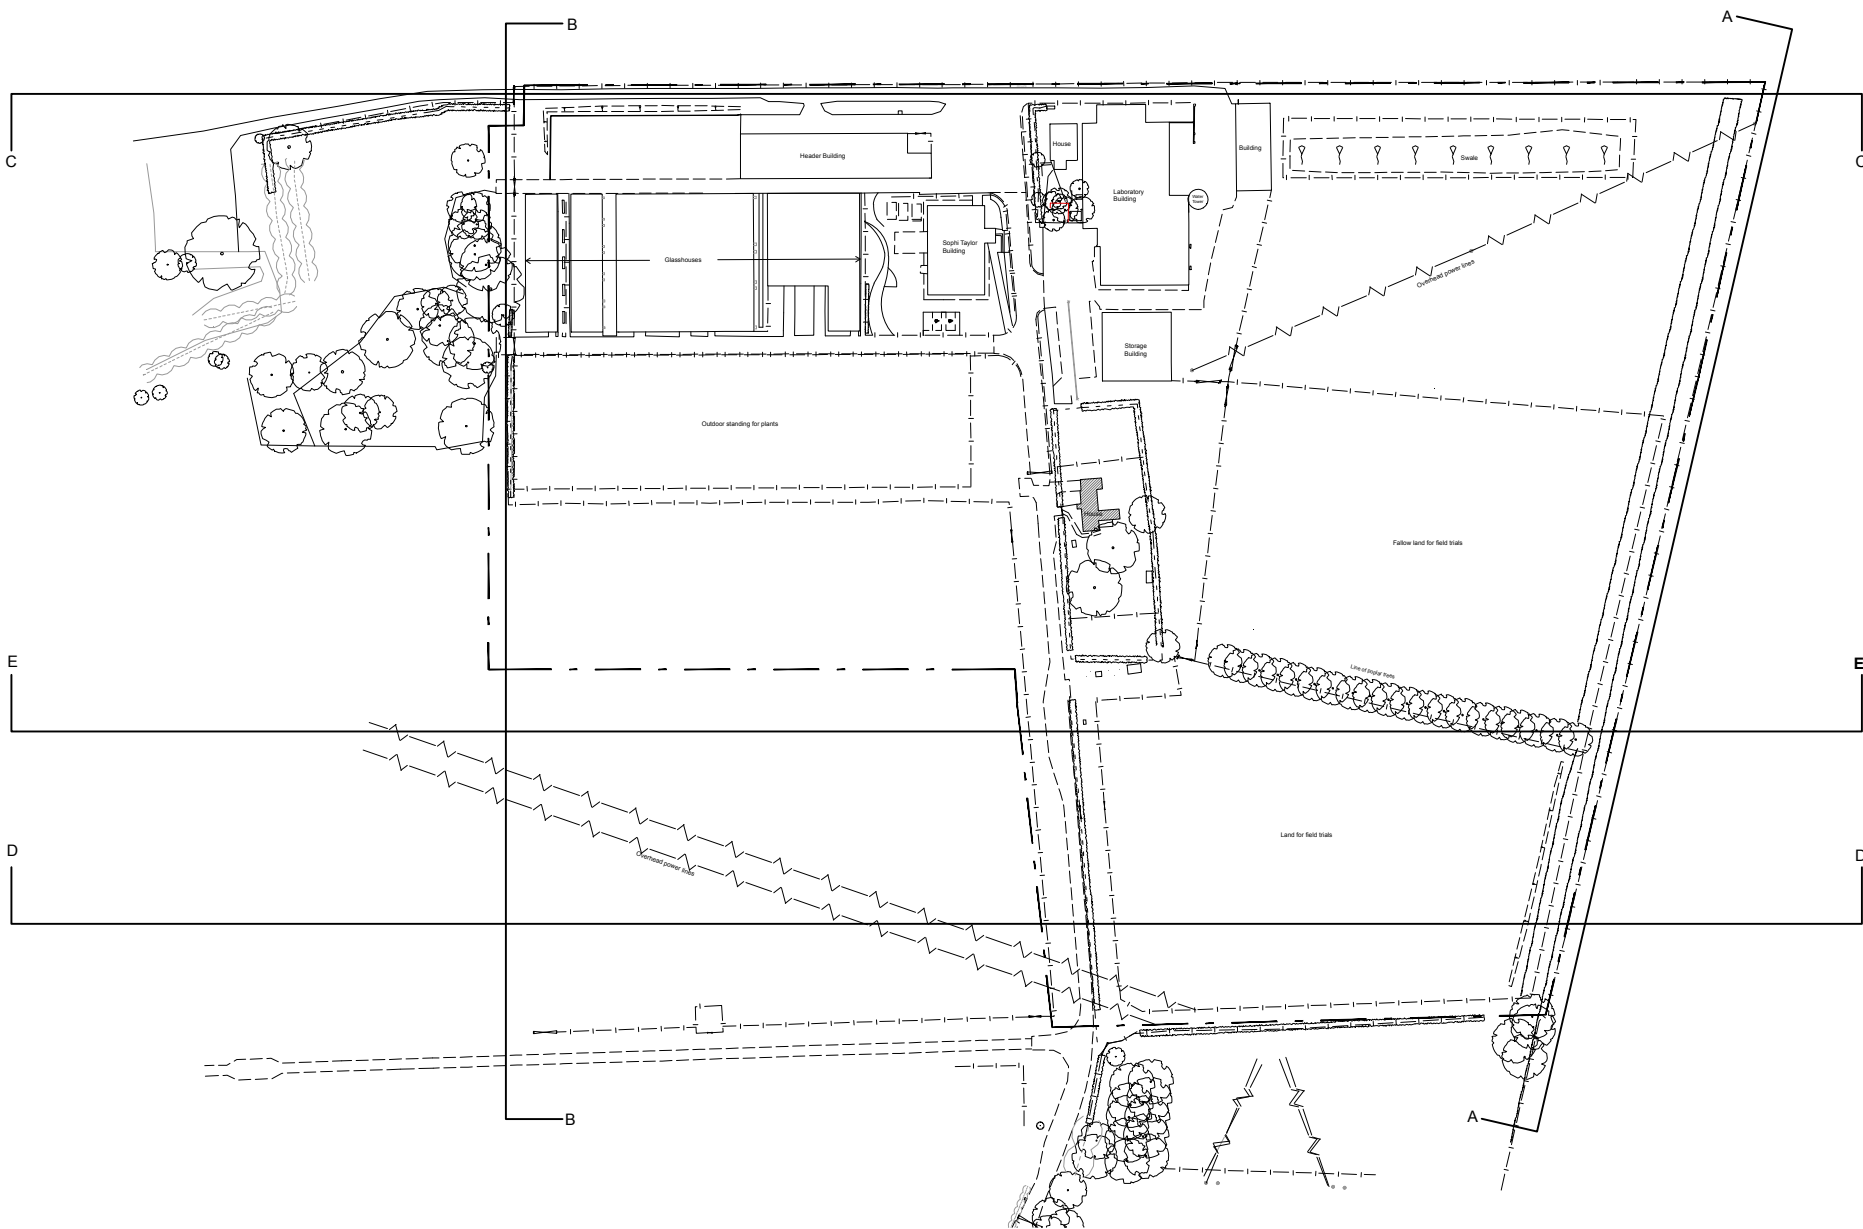

1 25.11.2016 PS UB
Issued for Planning Application

Rev Date + notes Chkd. Drawn

smith|evans
architects

Project
NIAB Cambridge
Park Farm


Drawing
NIAB Cambridge
Existing Site sections

Job Ref Drawing No. Revision
0527 00-300 1


Scale Size Drawn
1: 500 A1 UB

Status
Planning


Notes

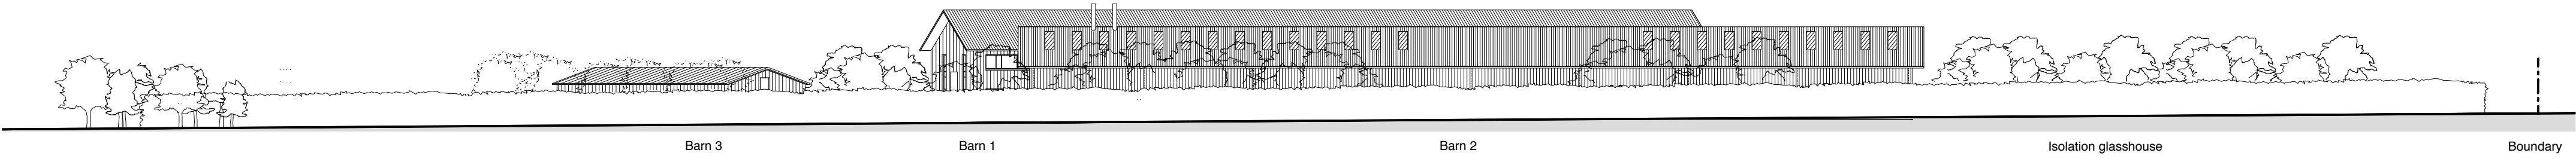


A-A Site Section

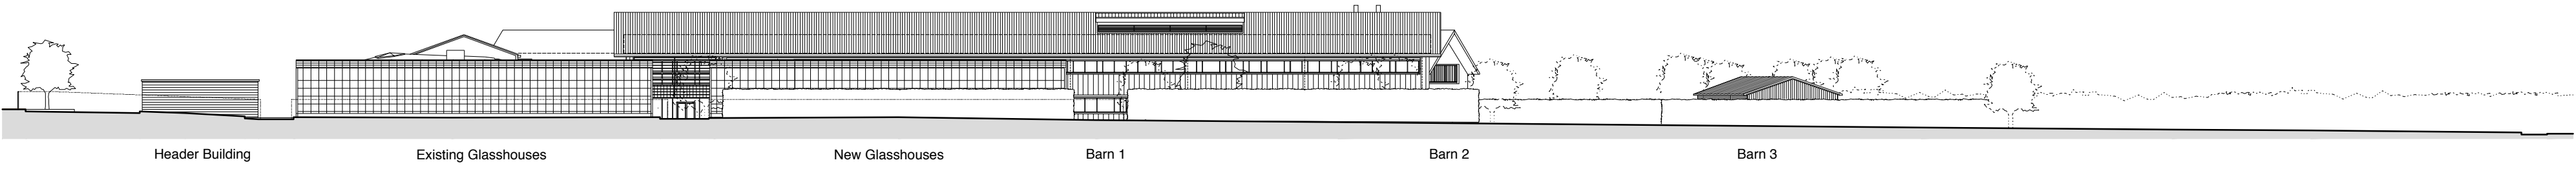


B-B Site Section

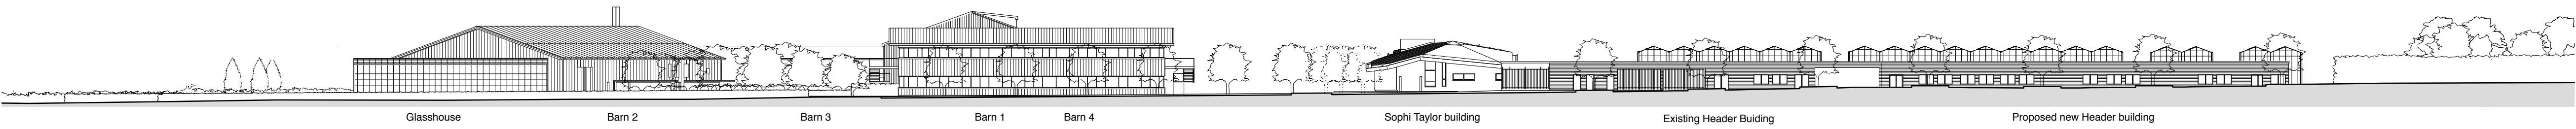


C-C Site Section

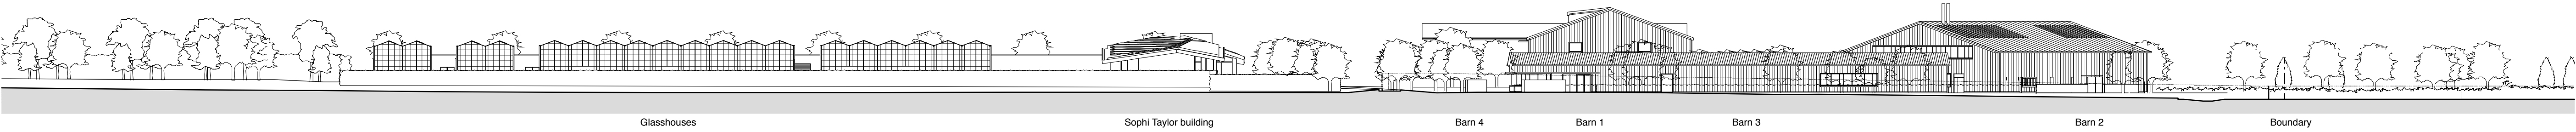

D-D Site Section

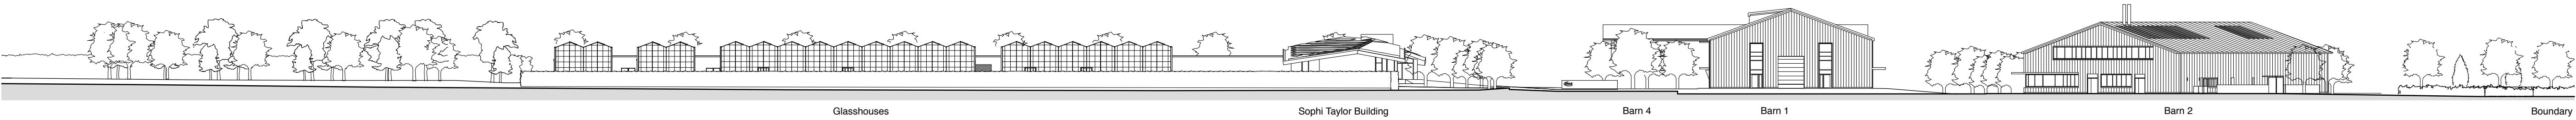

E-E Site Section

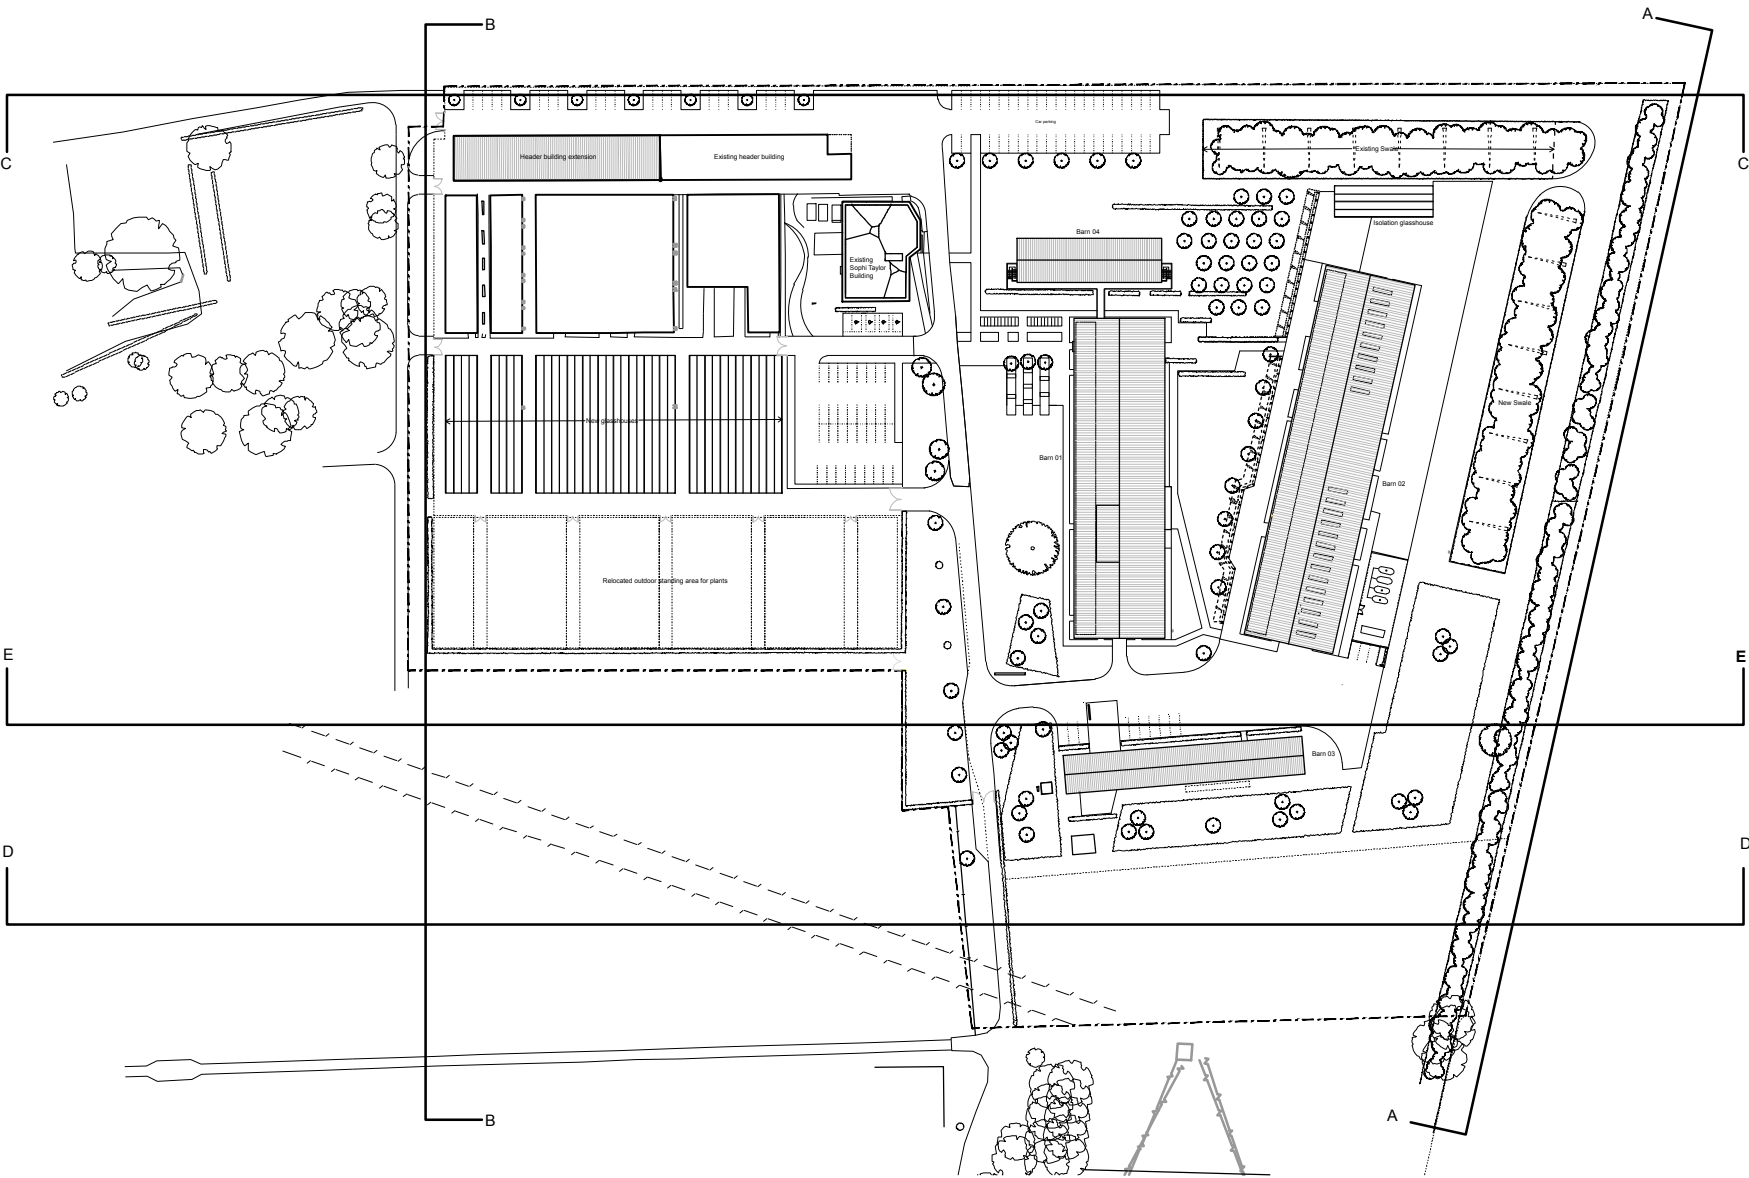

6 25.05.2018 PE UB
Issued for Planning

Rev Date + notes Chkd. Drawn

smith|evans
architects


Project
NIAB Cambridge
Park Farm

Drawing
Proposed Site Sections


Job Ref	Drg No	Revision
0527	00-301	6
Scale	Size	Drawn
1:500	A1	UB

Status

Planning

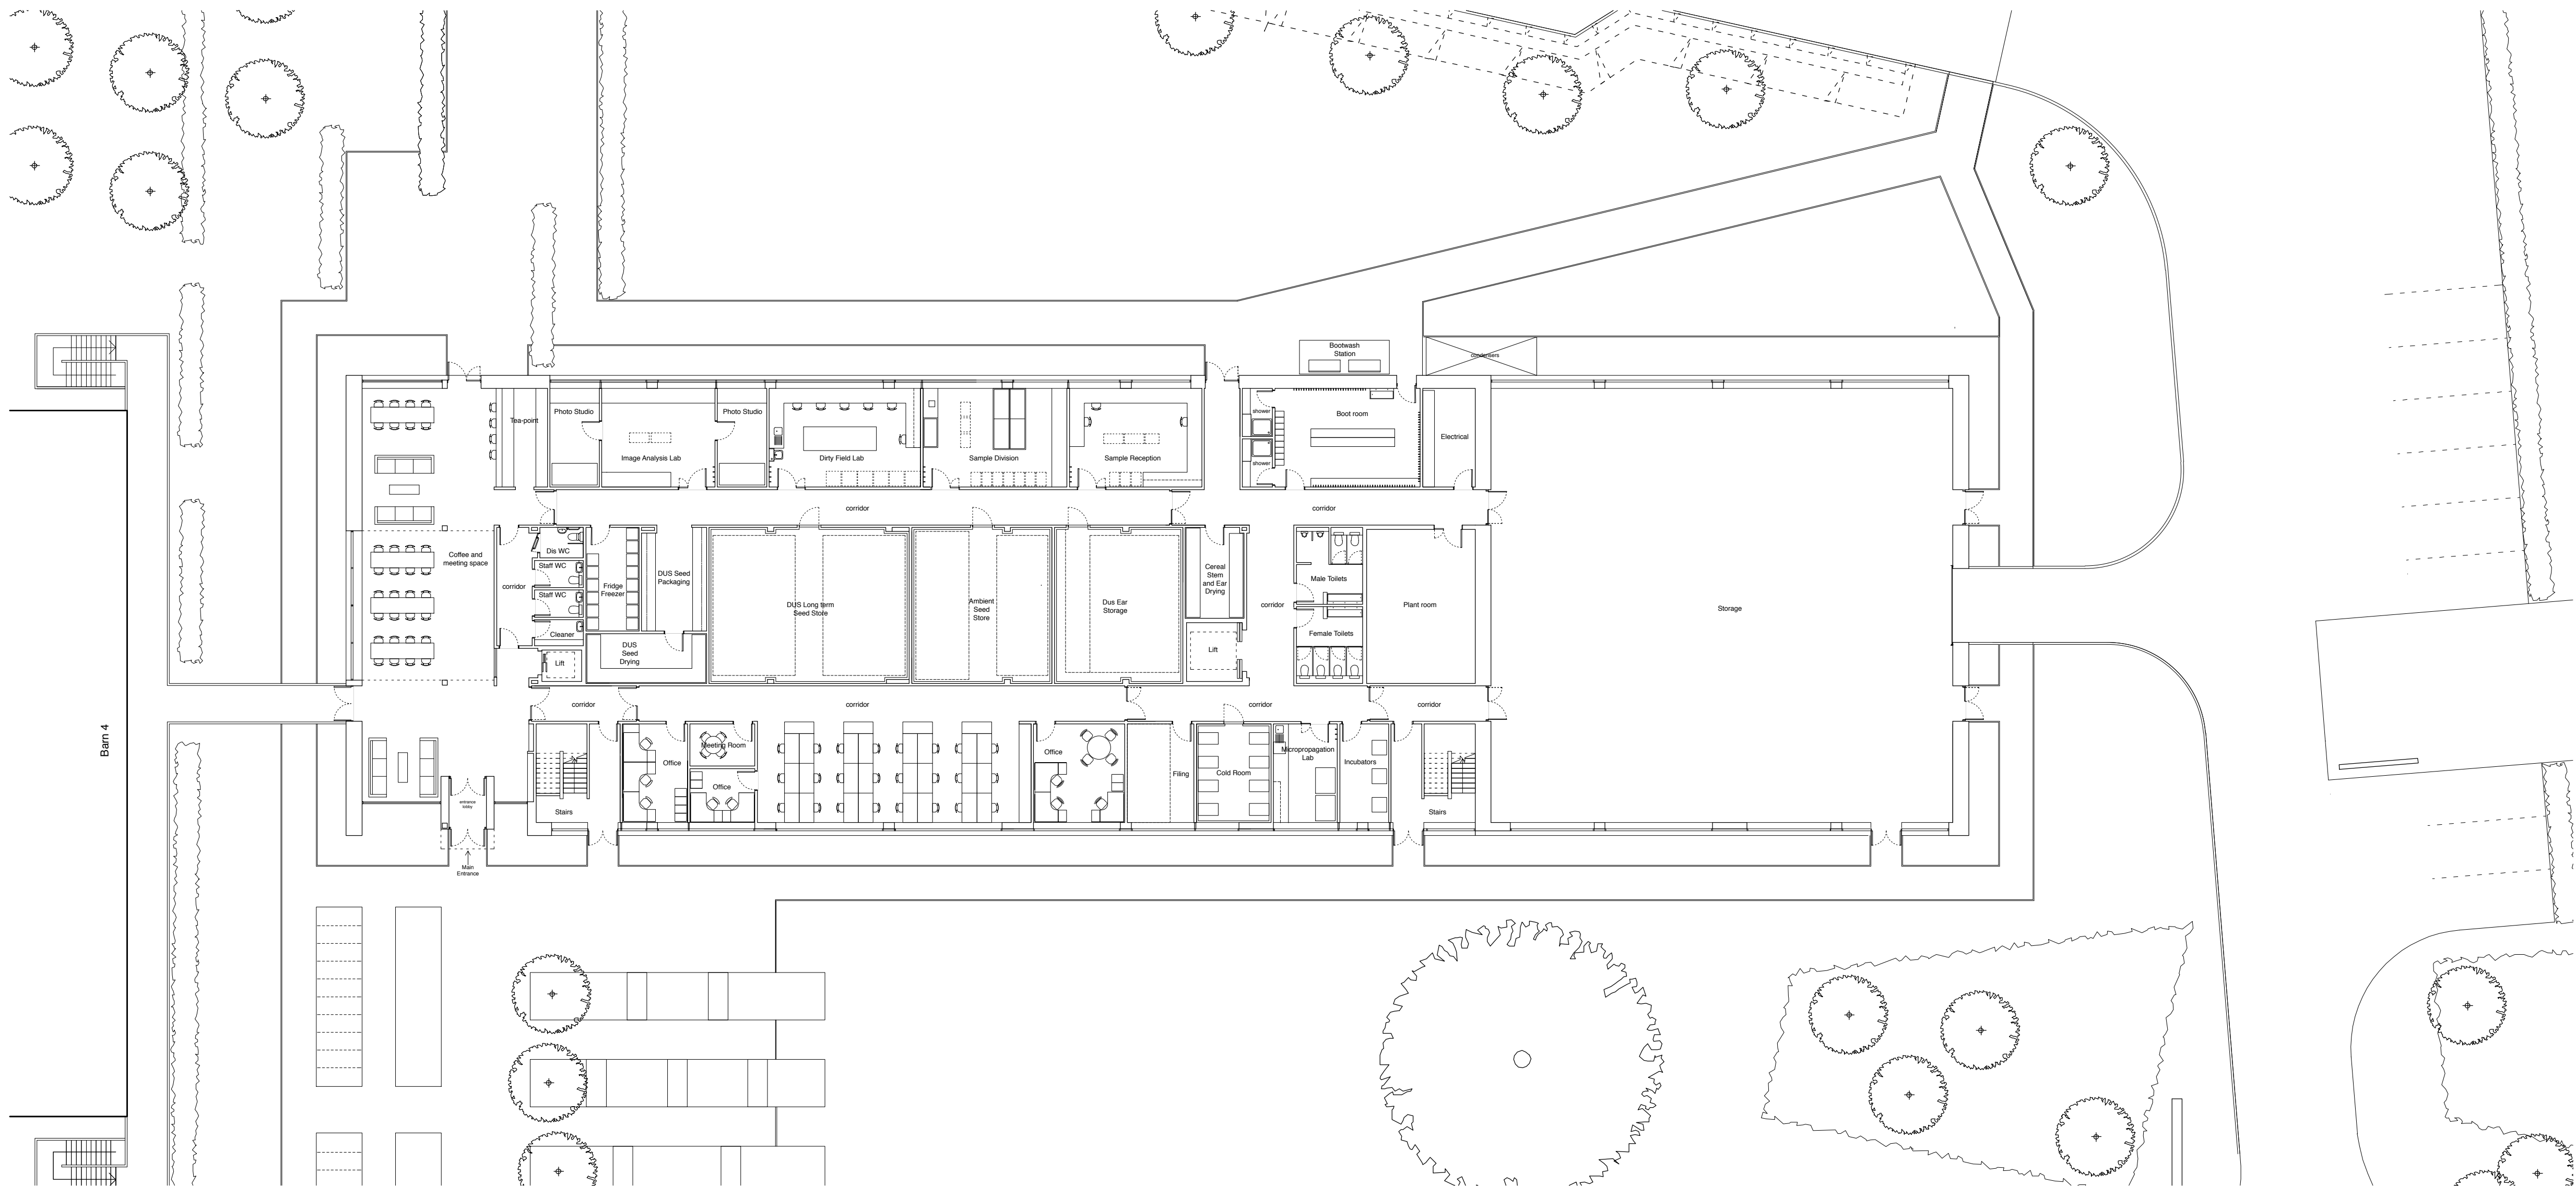



Ground Floor Plan

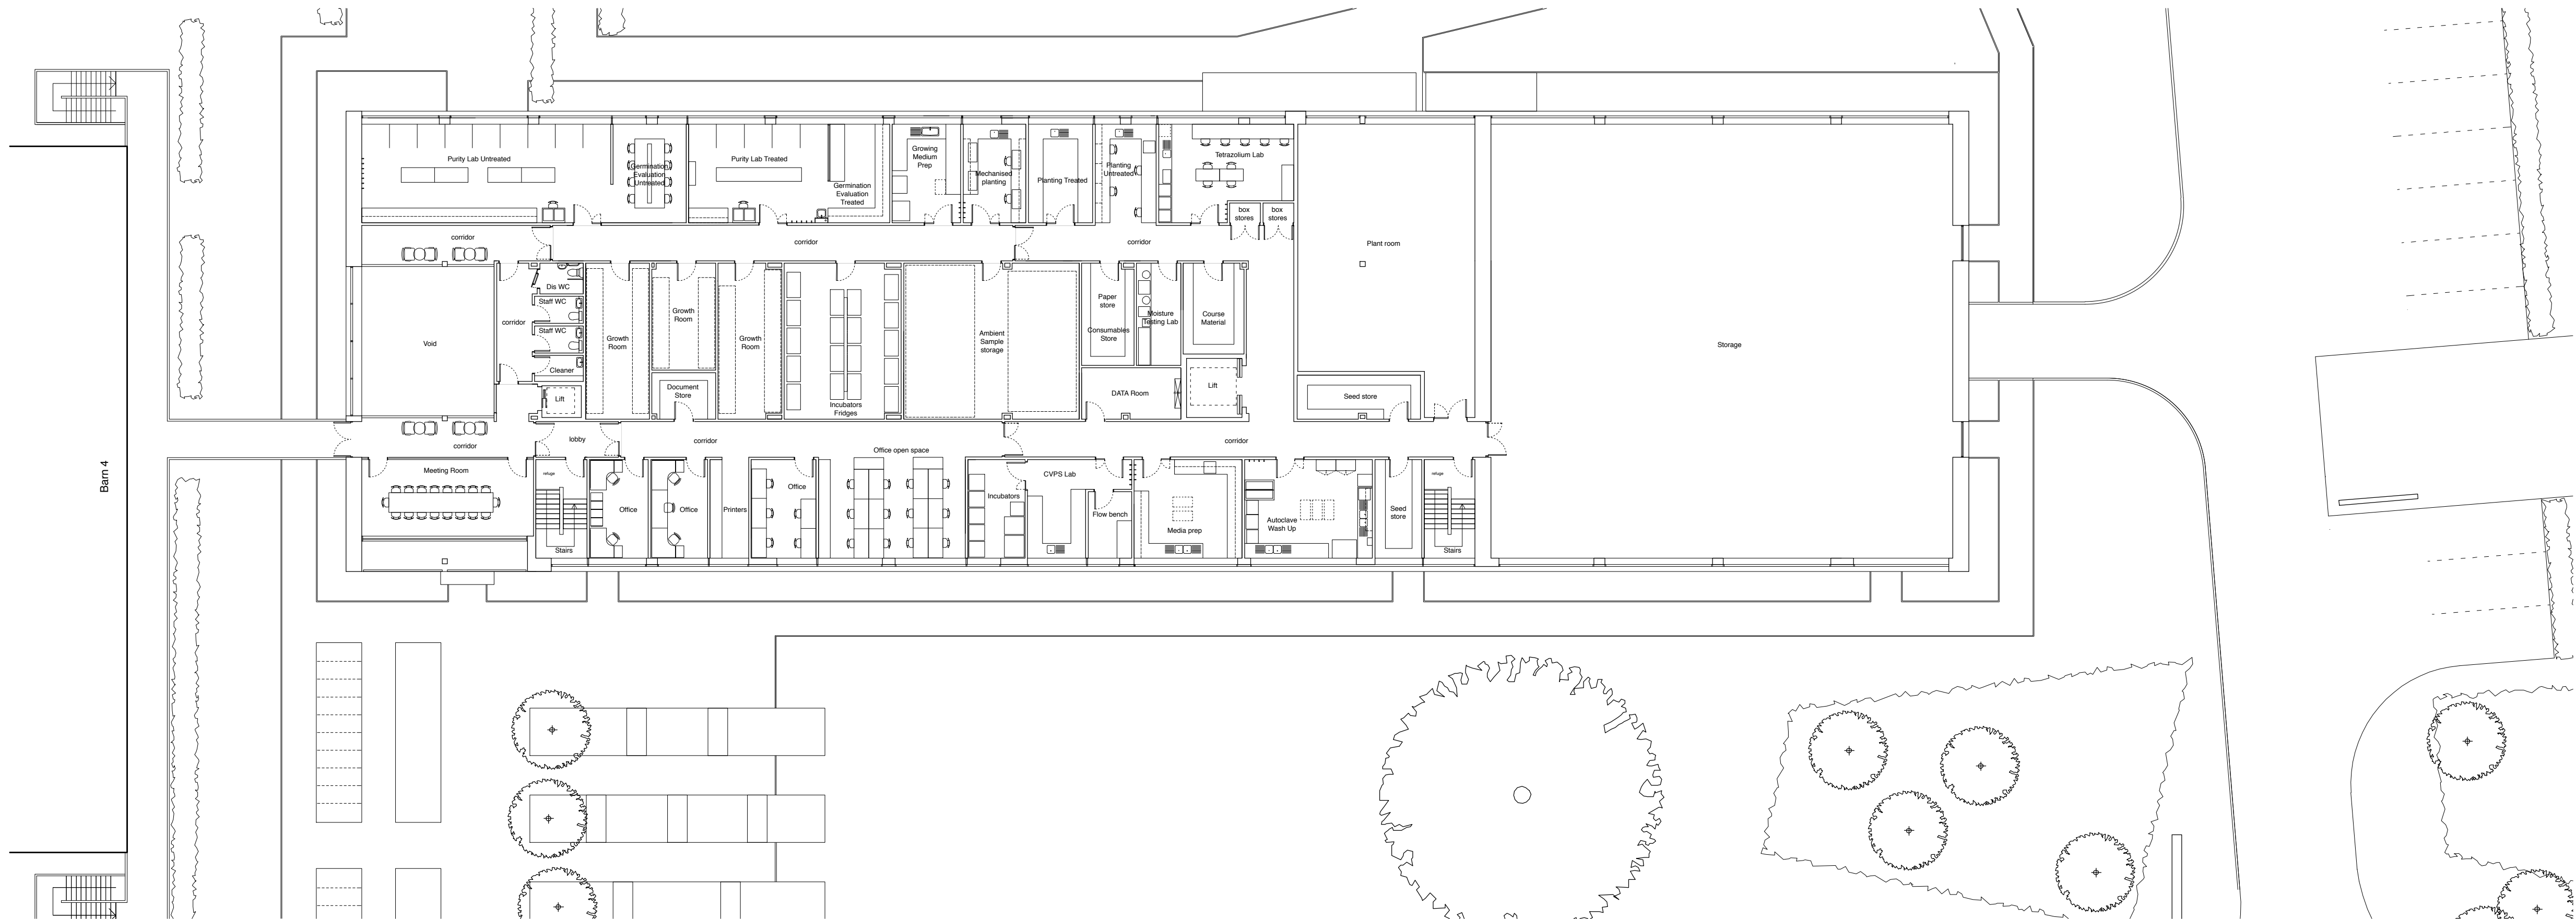

First Floor Plan

The contractor is responsible for checking all dimensions and informing architect of any errors before work proceeds.

Notes

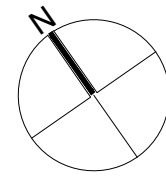 

12 25.05.2018
Issued for planning

PE UB

Rev Date + notes

Chkd. Drawn

smith|evans
architects

Project
NIAB Cambridge
Park farm


Drawing
Barn 01
Layout Plans

Job Ref	Dwg No	Revision
0527	01-200	12
Scale	Size	Drawn
1:200	A1	UB


Status

Planning


Notes

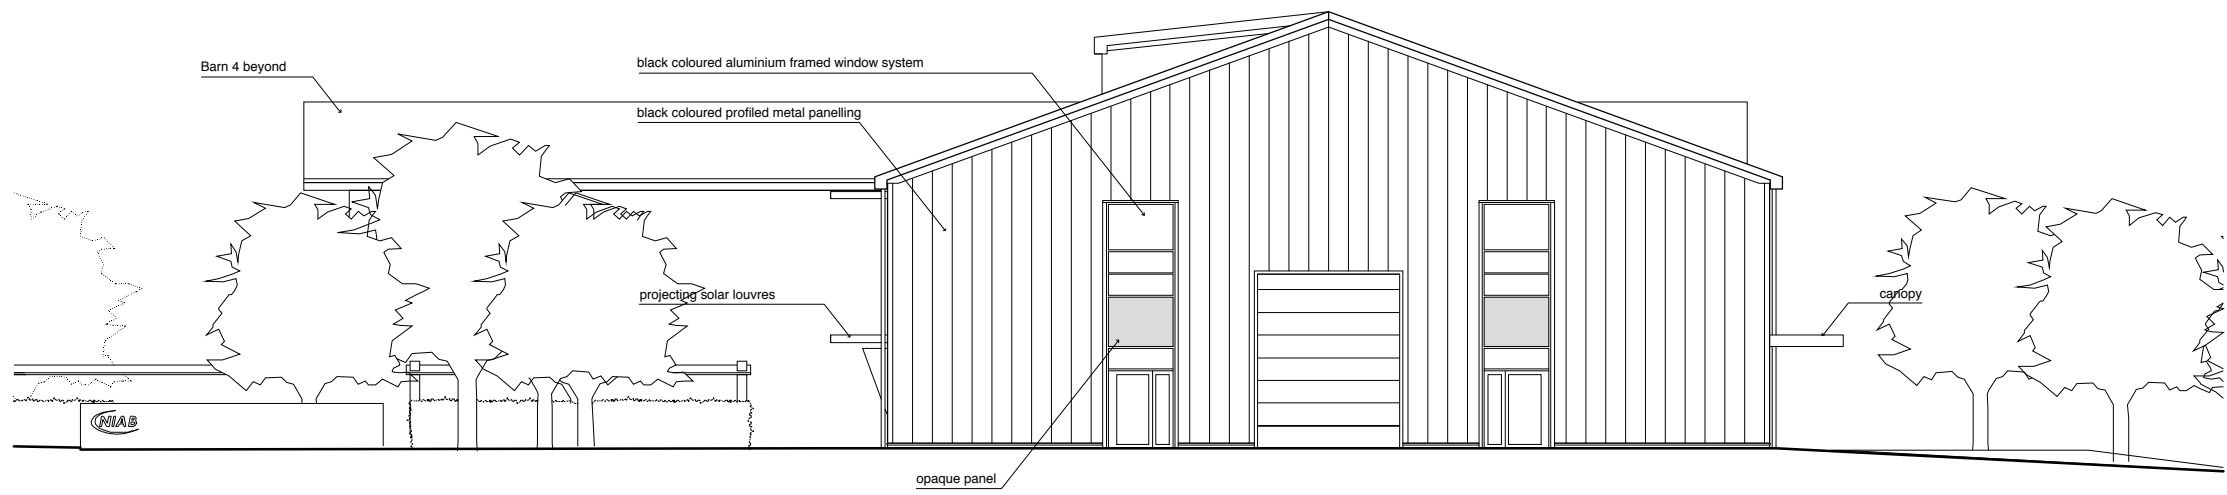


South East Elevation

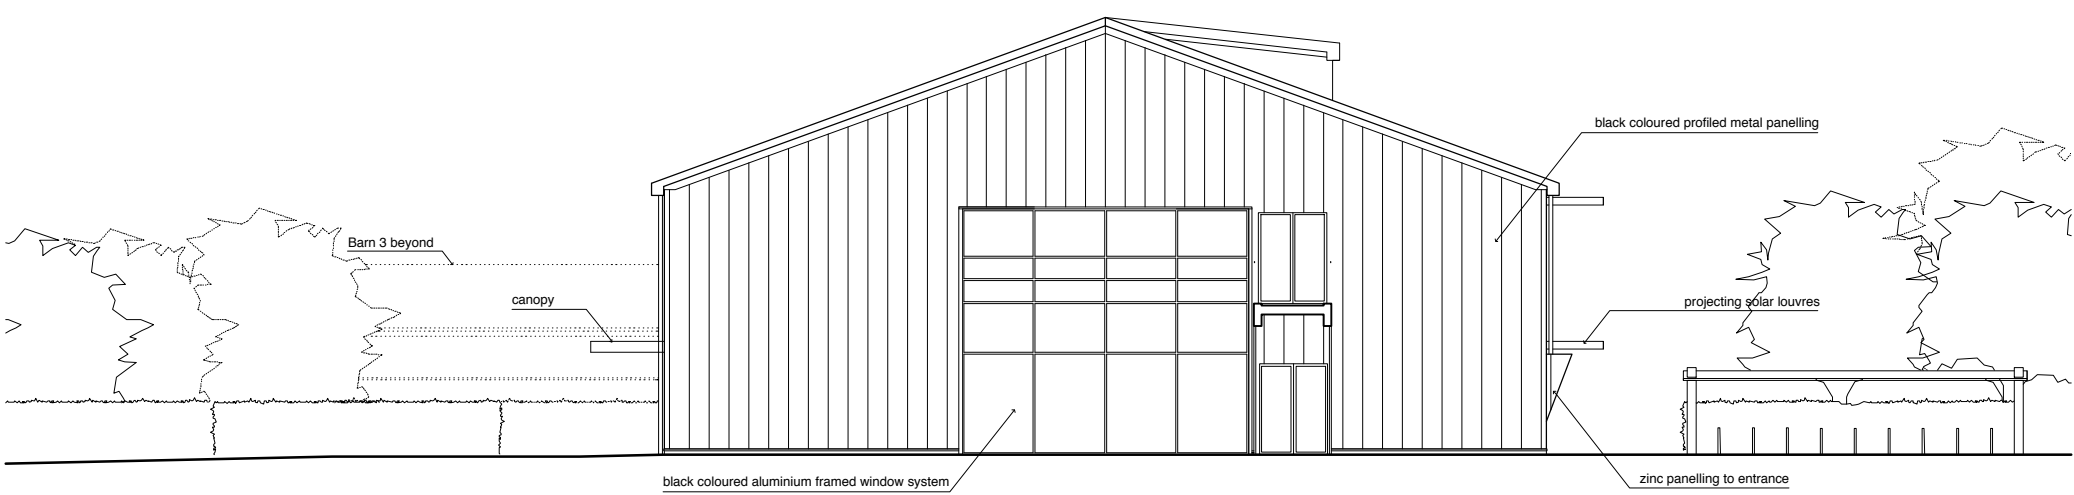

North West Elevation

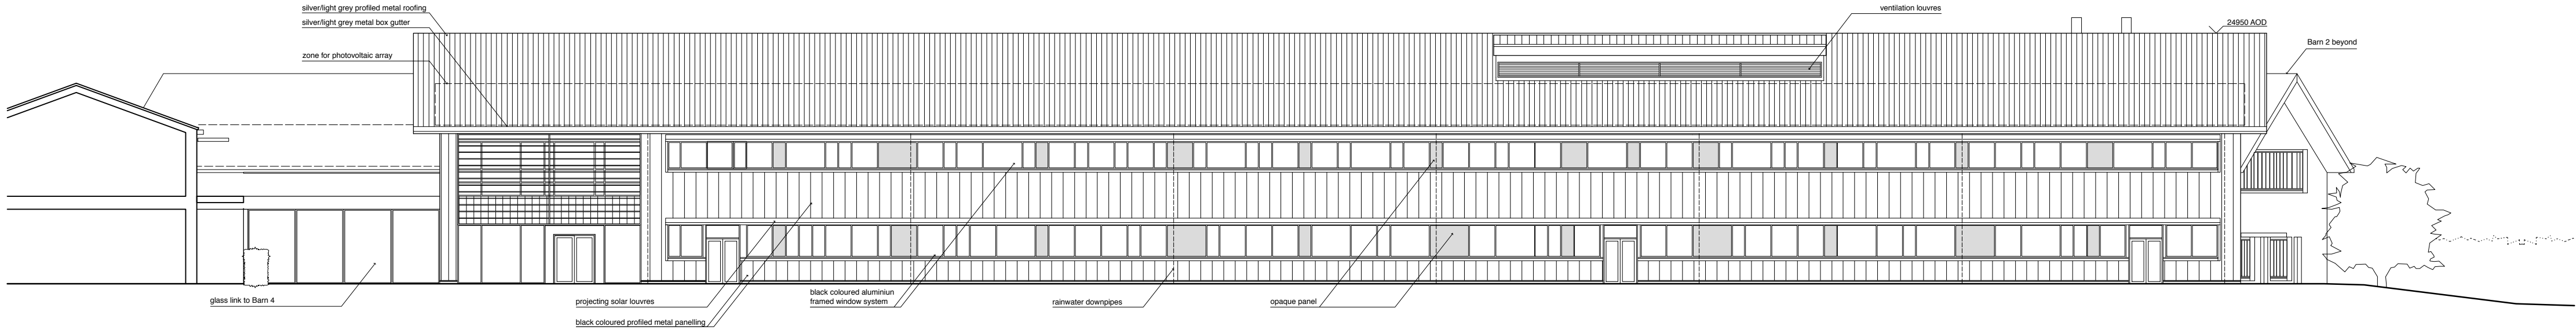

South West Elevation

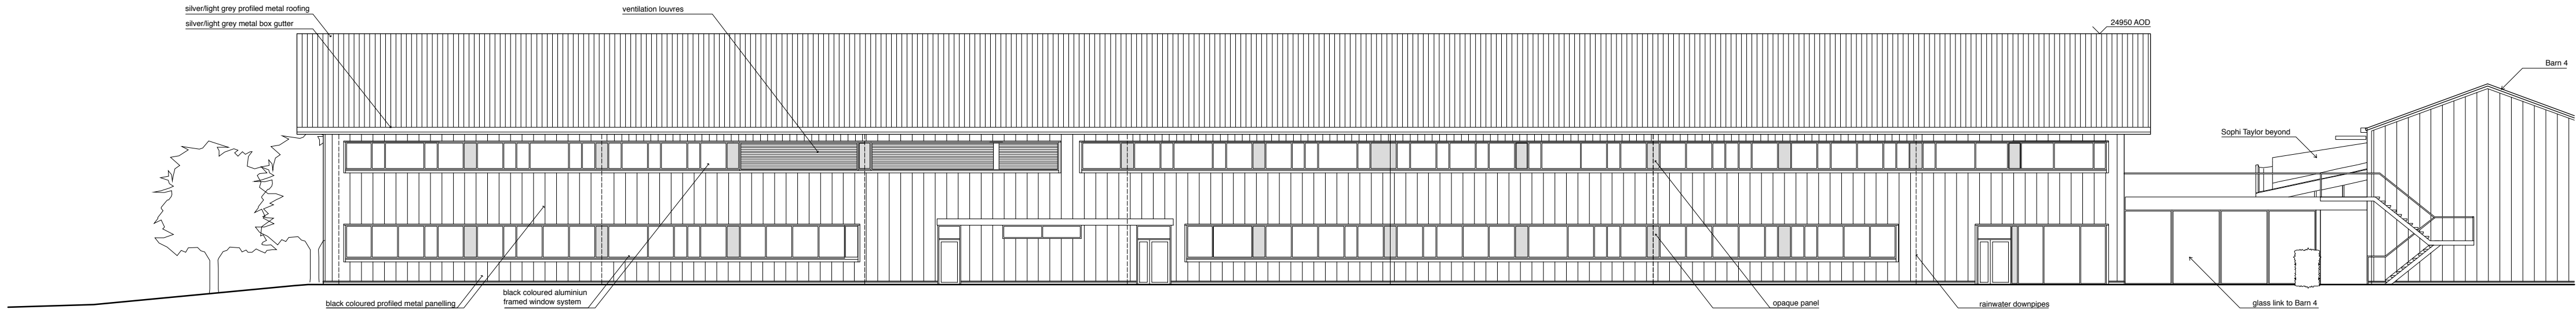

North East Elevation

6 25.05.2018 PE UB
Issued for Planning

Rev Date + notes Chkd. Drawn

smith|evans
architects

Project
NIAB Cambridge
Park farm

Drawing
Barn 01
Proposed Elevations




Job Ref	Drg No	Revision
0527	01-400	6
Scale	Size	Drawn
1:200	A1	UB

Status


Planning

The contractor is responsible for checking all dimensions and informing architect of any errors before work proceeds.

Notes

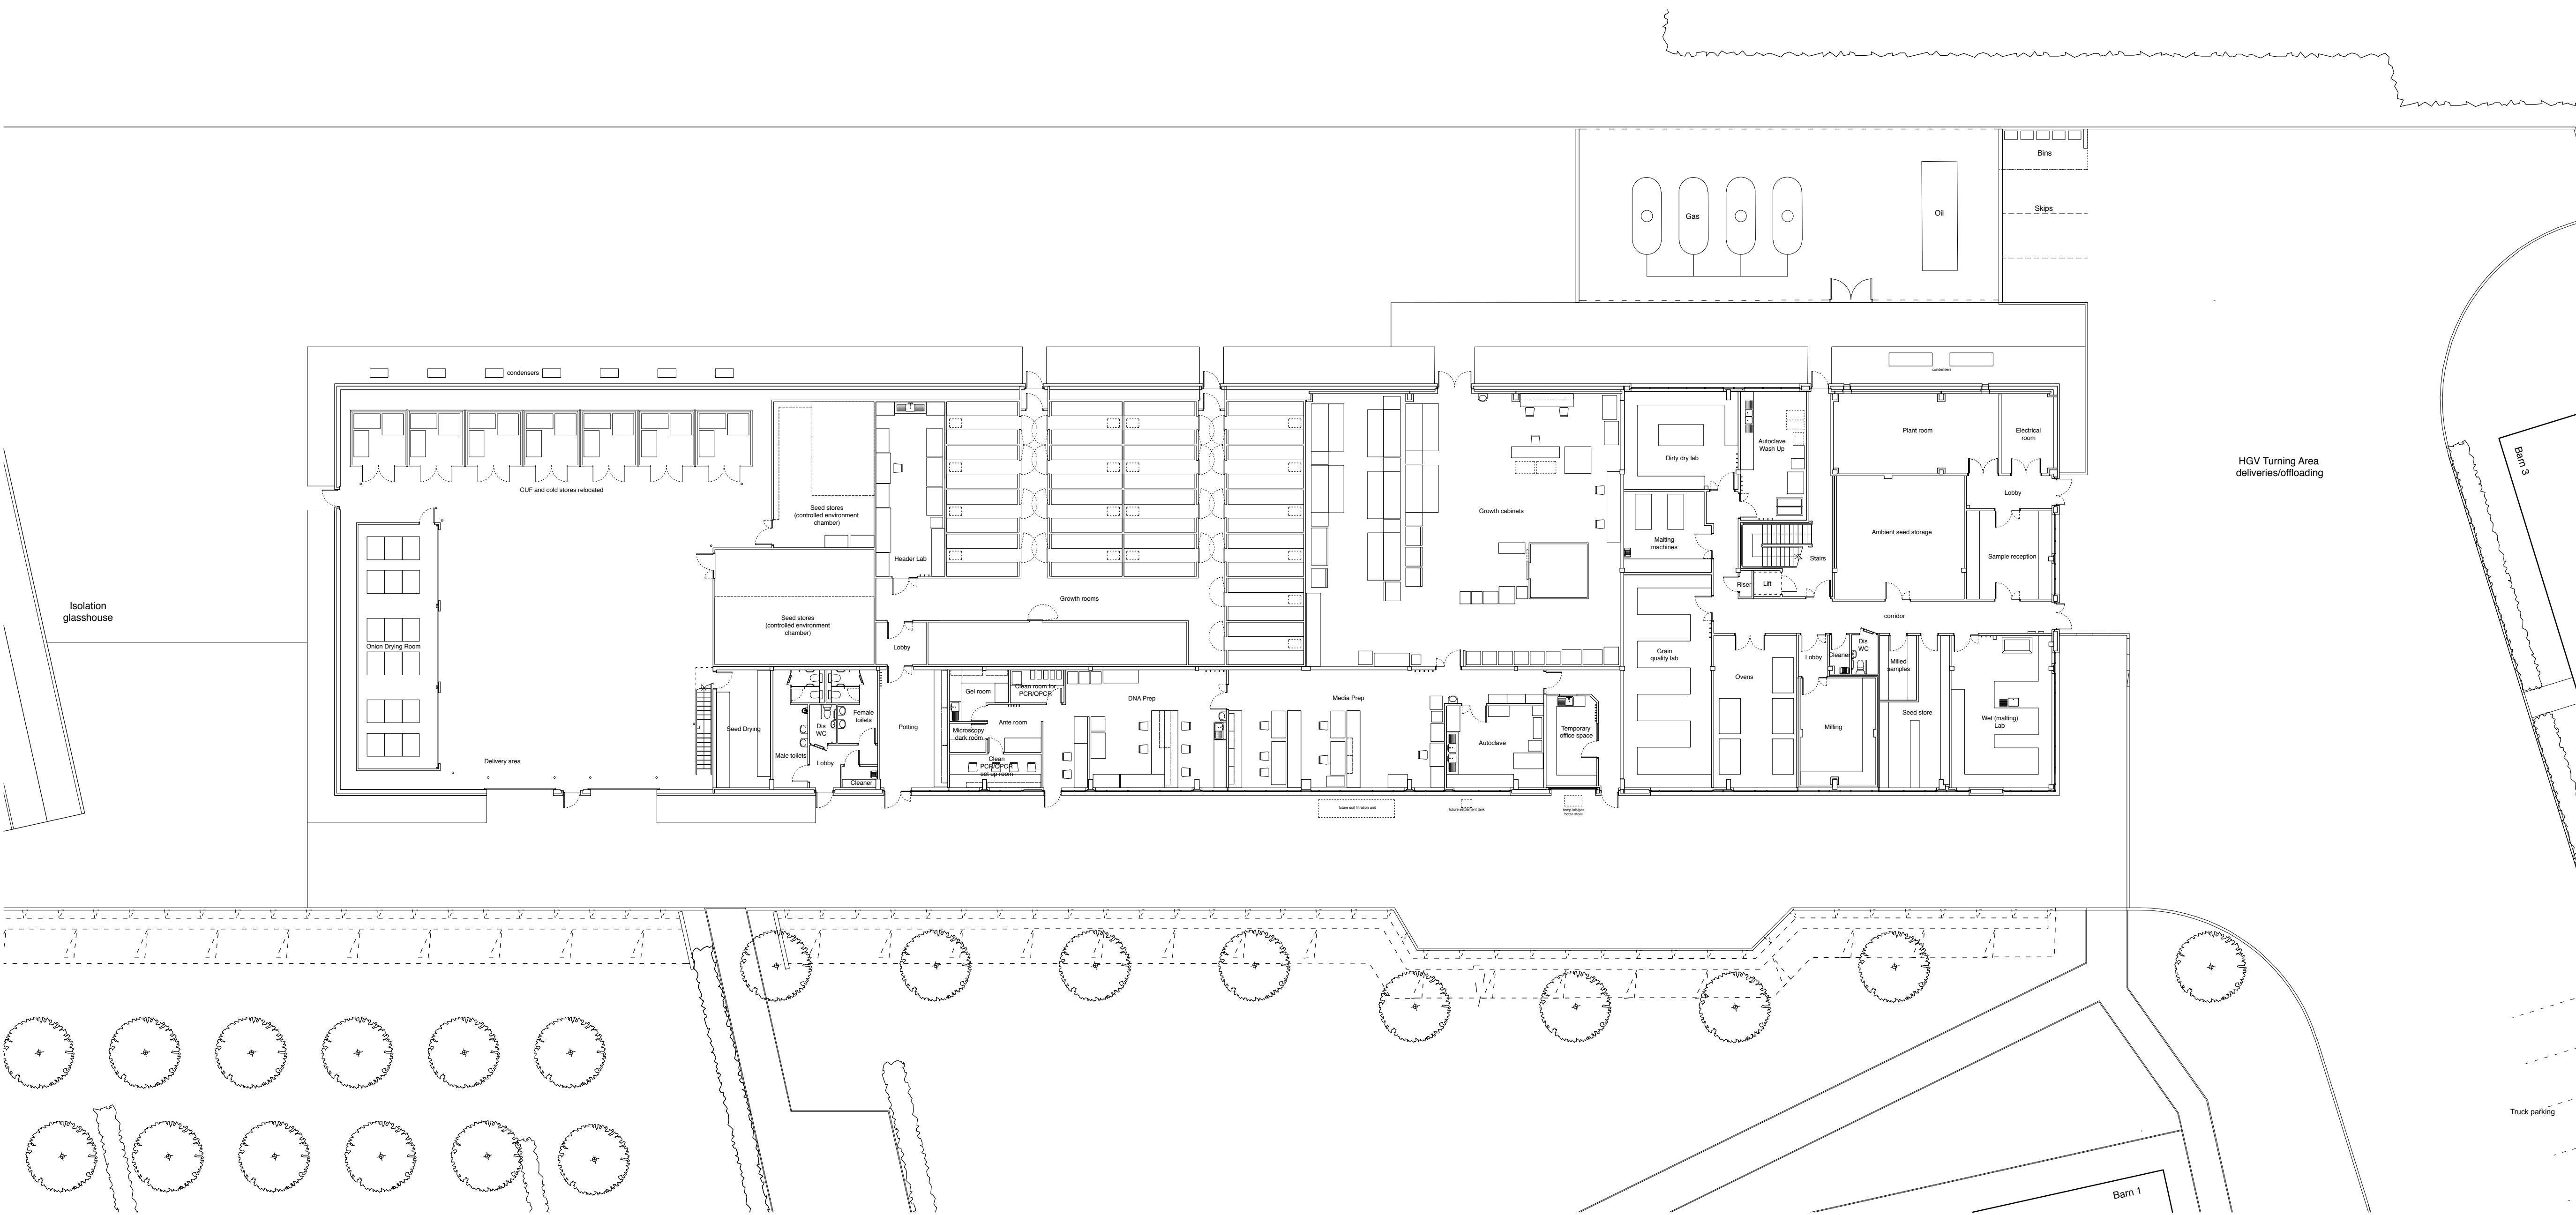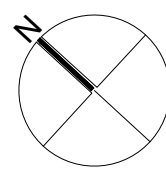 

Ground Floor Plan

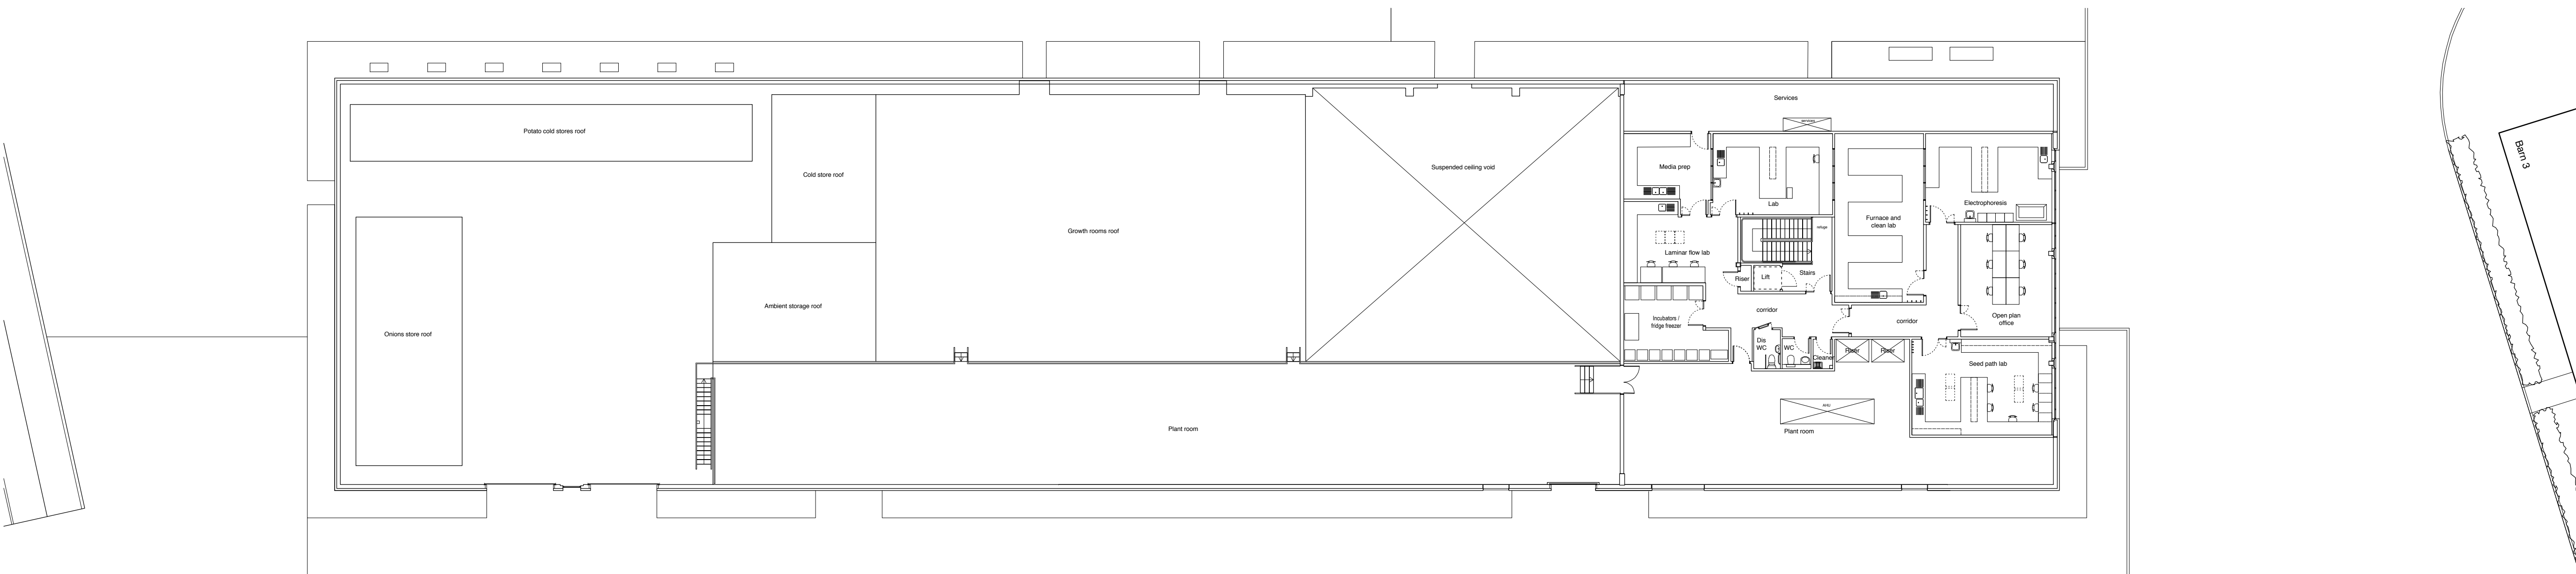

First Floor Plan

10 25.05.2018
Issued for Planning

PE UB

Rev Date + notes

Chkd. Drawn

smith|evans
architects

Project
NIAB Cambridge
Park Farm

Drawing
Barn 02
Ground Floor Plan


Job Ref	Dwg No	Revision
0527	02-200	10
Scale	Size	Drawn
1:200	A1	UB

Status


Planning

Notes


Additional louvres for air intake and exhaust systems may be required in the metal cladding.

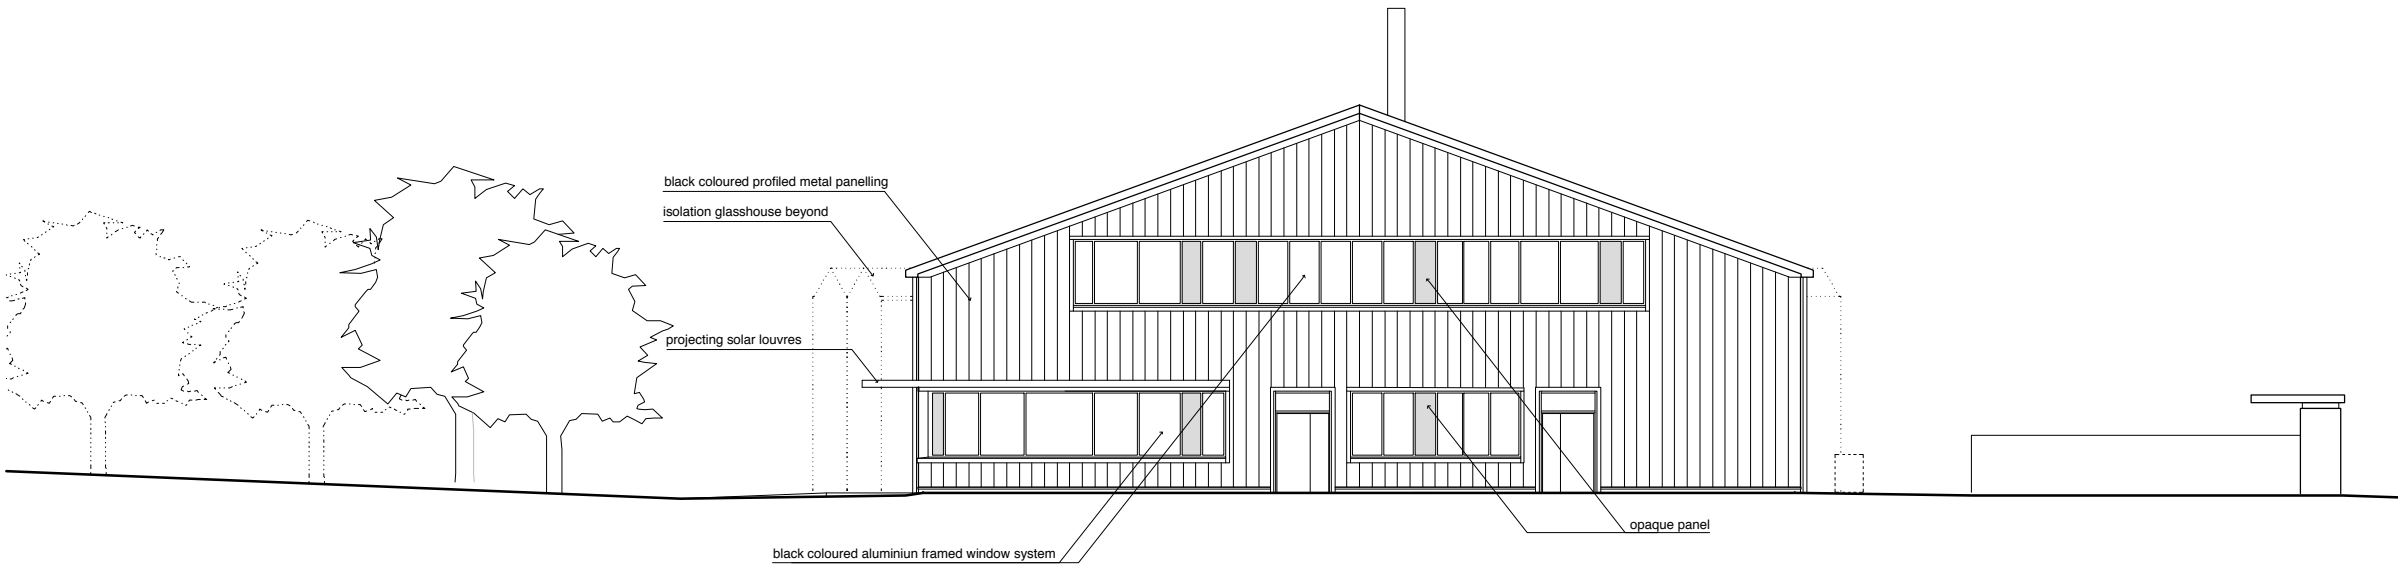


South East Elevation

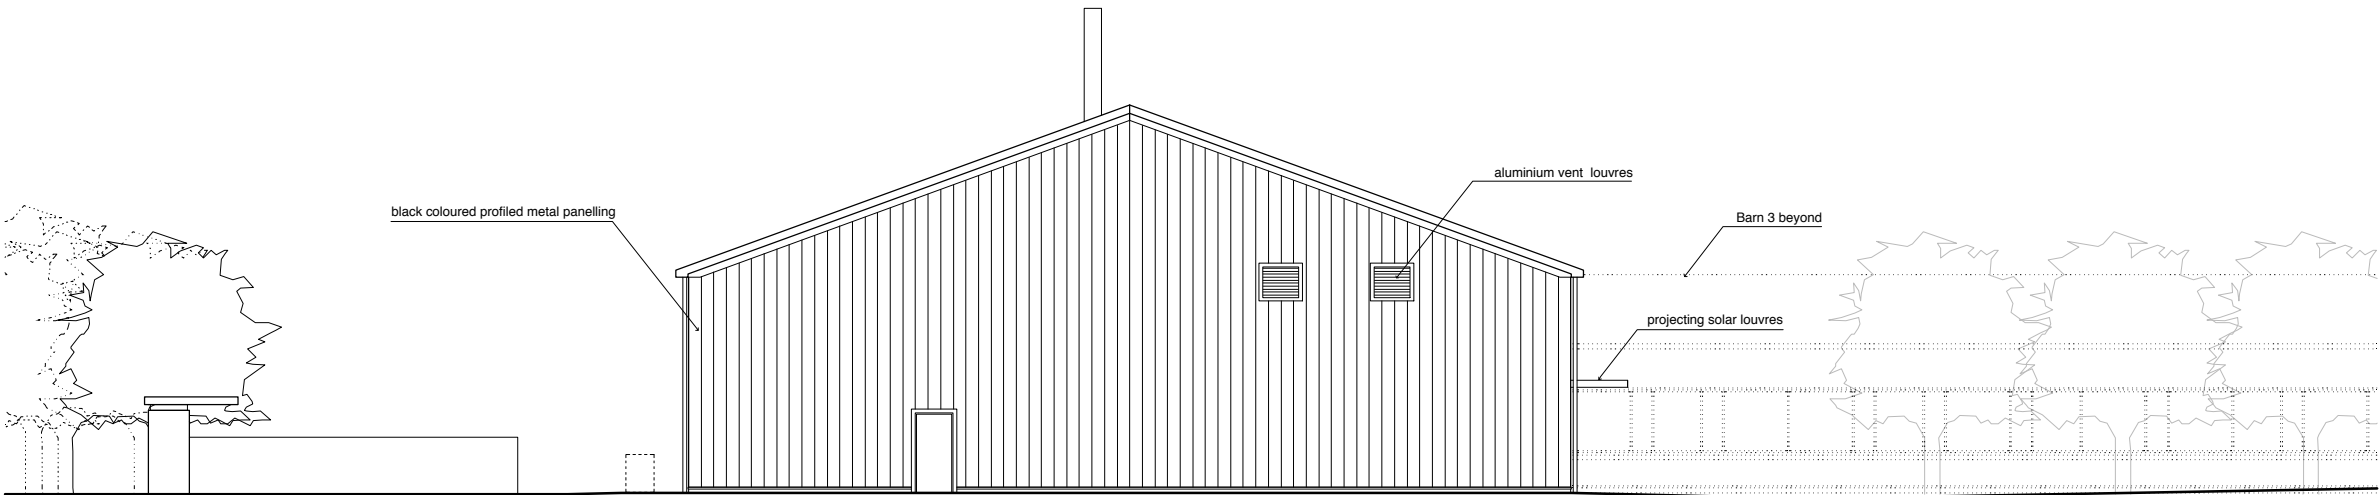

North West Elevation

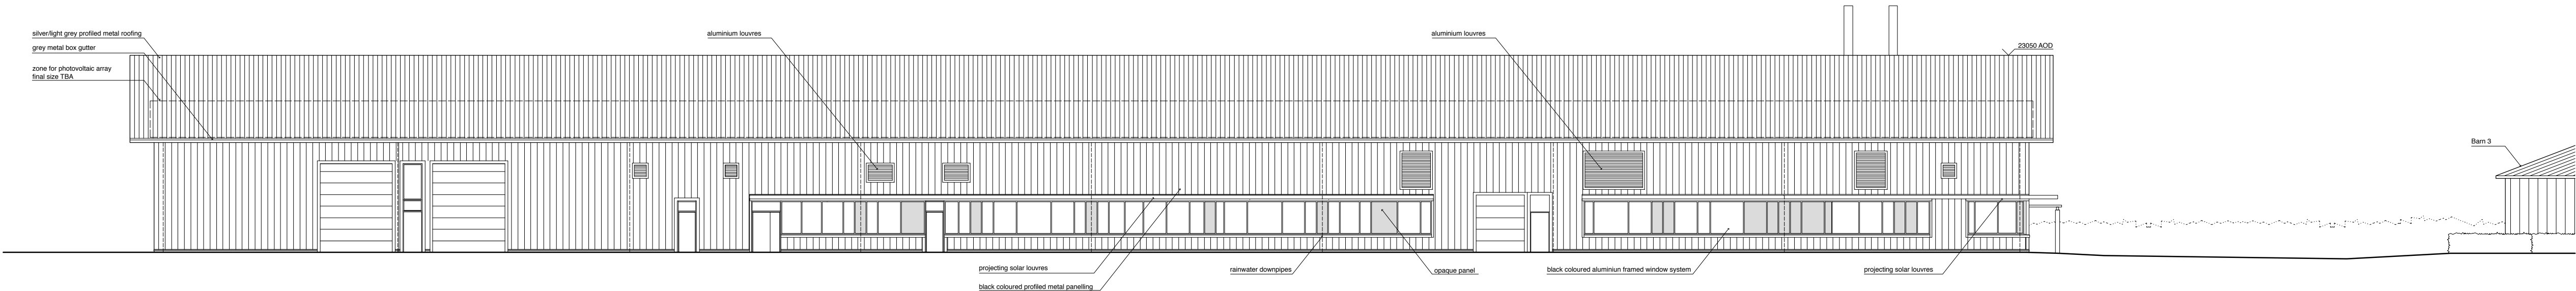

South West Elevation

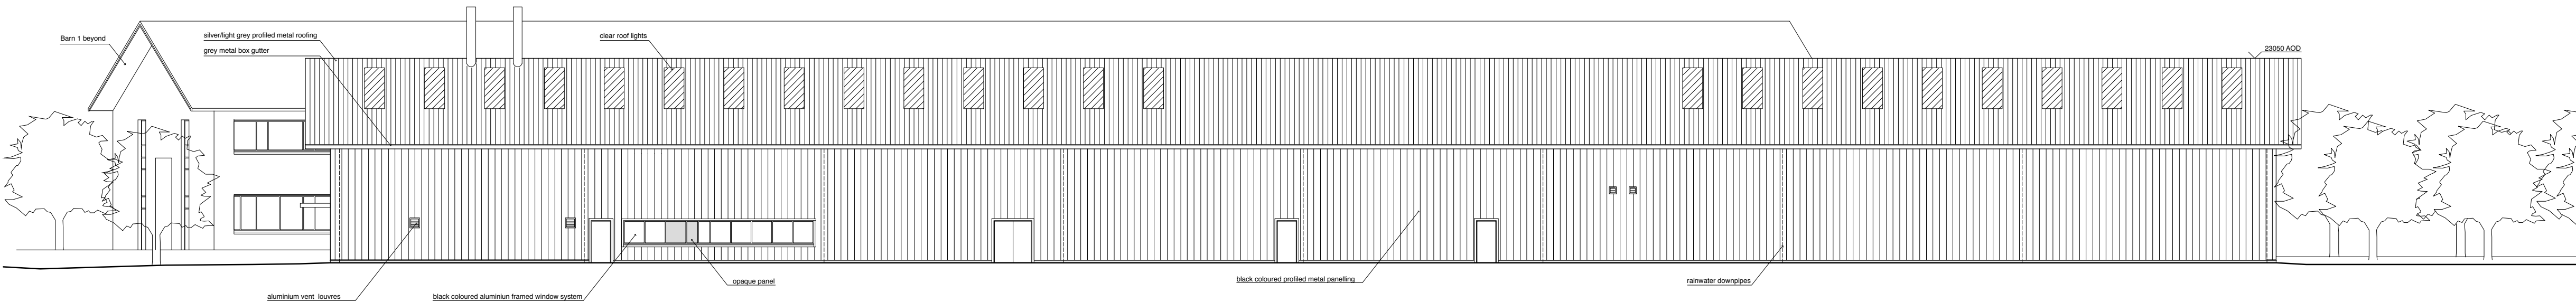

North East Elevation

8 25.05.2018 PE UB
Issued for Planning.

Rev Date + notes Chkd. Drawn

smith evans
architects

Project
NIAB Cambridge
Park Farm



Drawing
Barn 02
Proposed Elevations

Job Ref	Drg No	Revision
0527	02-400	8
Scale	Size	Drawn
1:200	A1	UB


Status

Planning


Notes

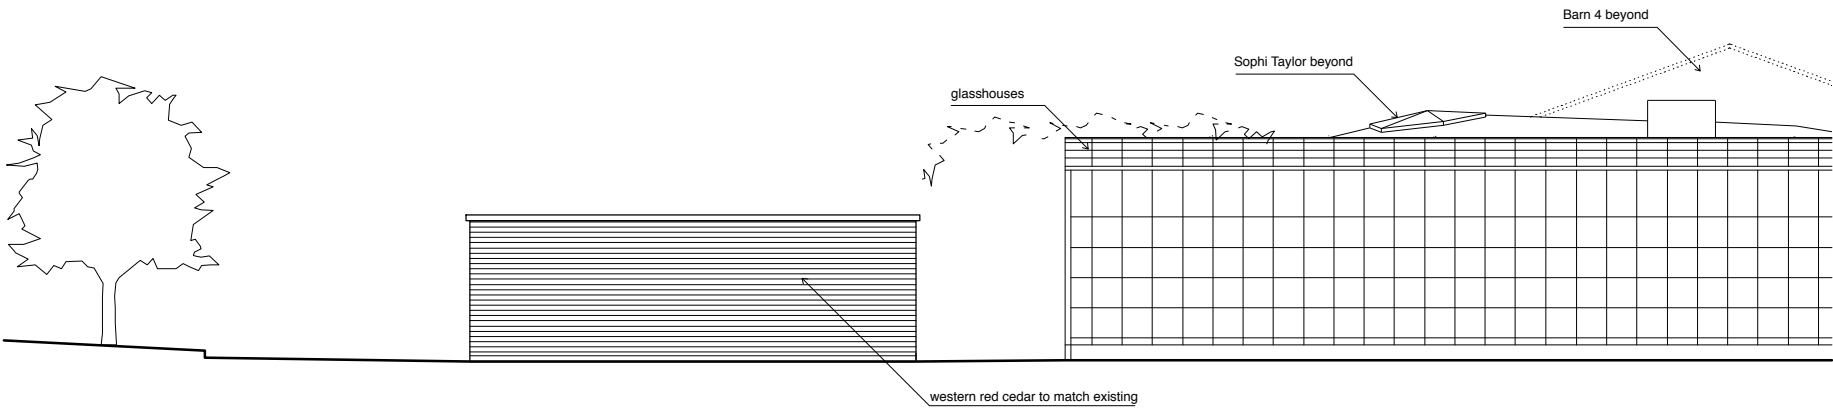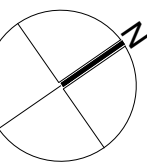


South West Elevation

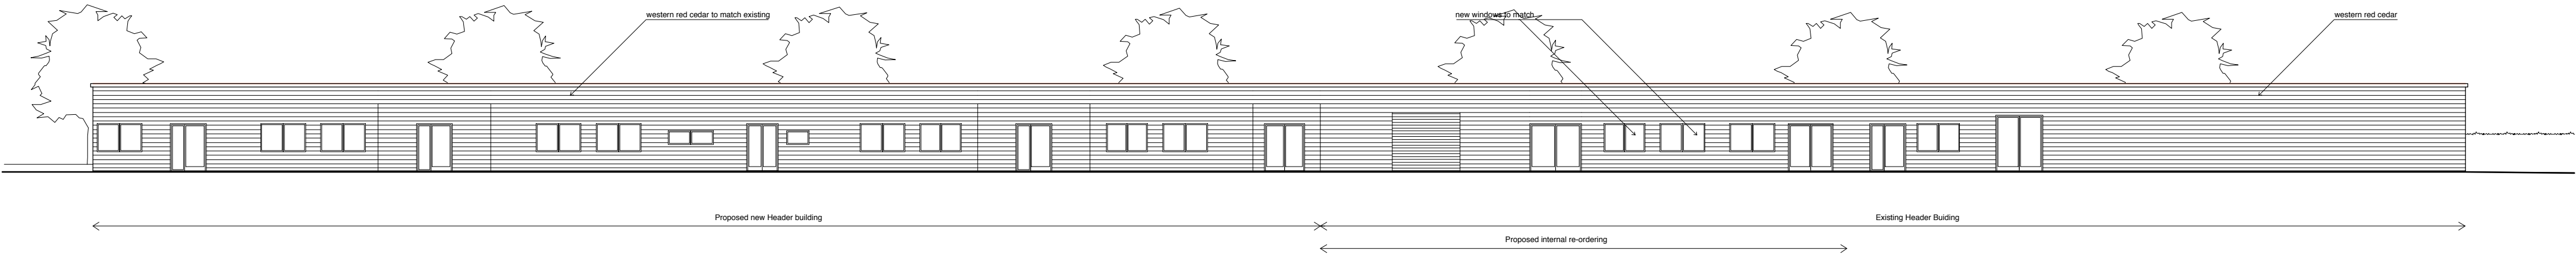

South East Elevation

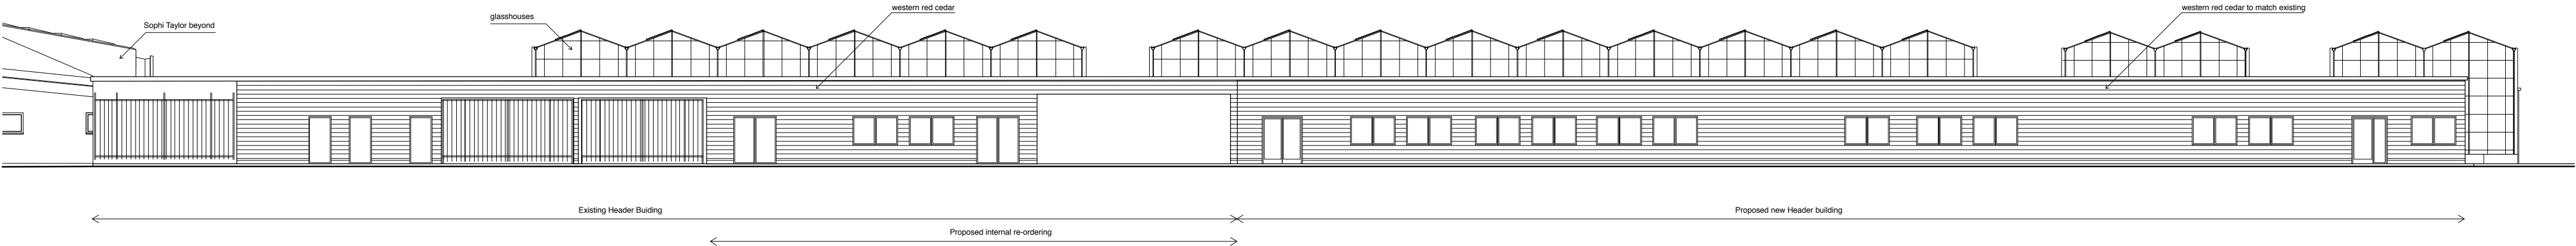

North West Elevation

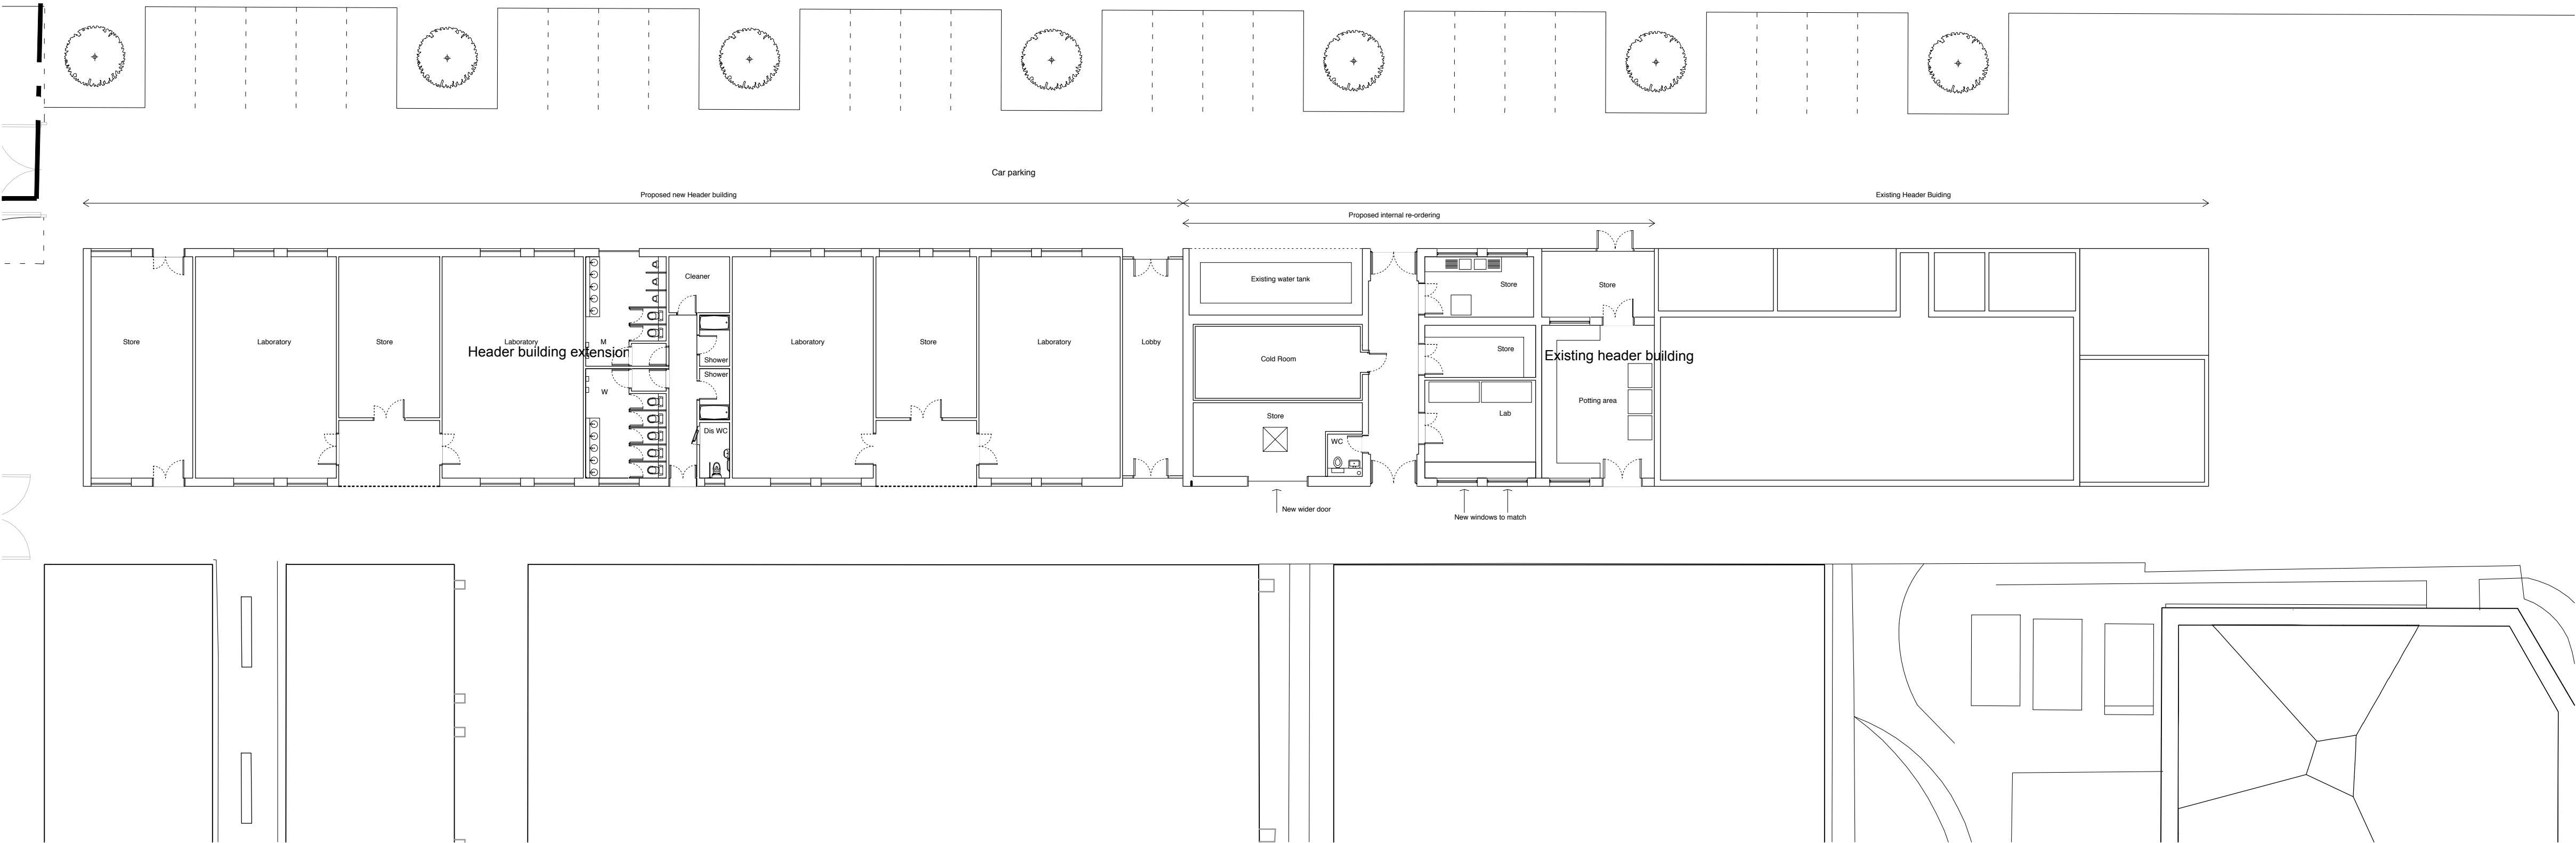

Ground Floor Plan

5 25.05.2018
Issued for Planning

PE UB

Rev Date + notes

Chkd. Drawn

smith|evans
architects

Project
NIAB Cambridge
Park Farm

Drawing
Header Building
Proposed Plan and Elevations

Job Ref

0527

Scale

1:200

Drg No

03-200

Size

A1

Revision

5




Drawn

UB


Status

Planning


Notes

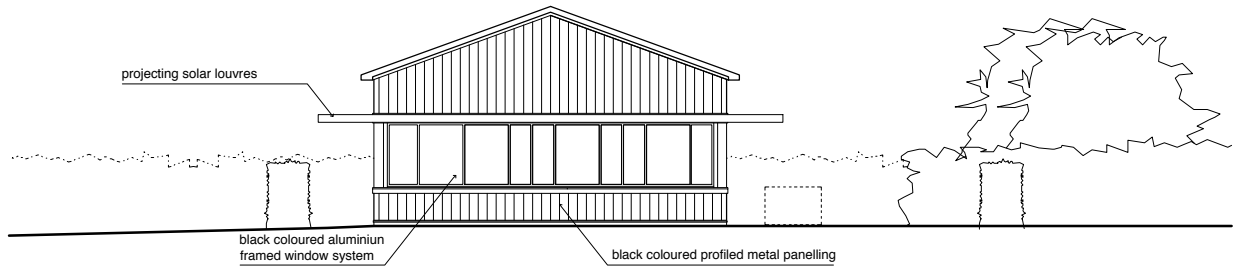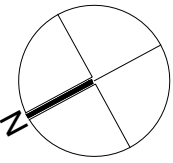 


South West Elevation

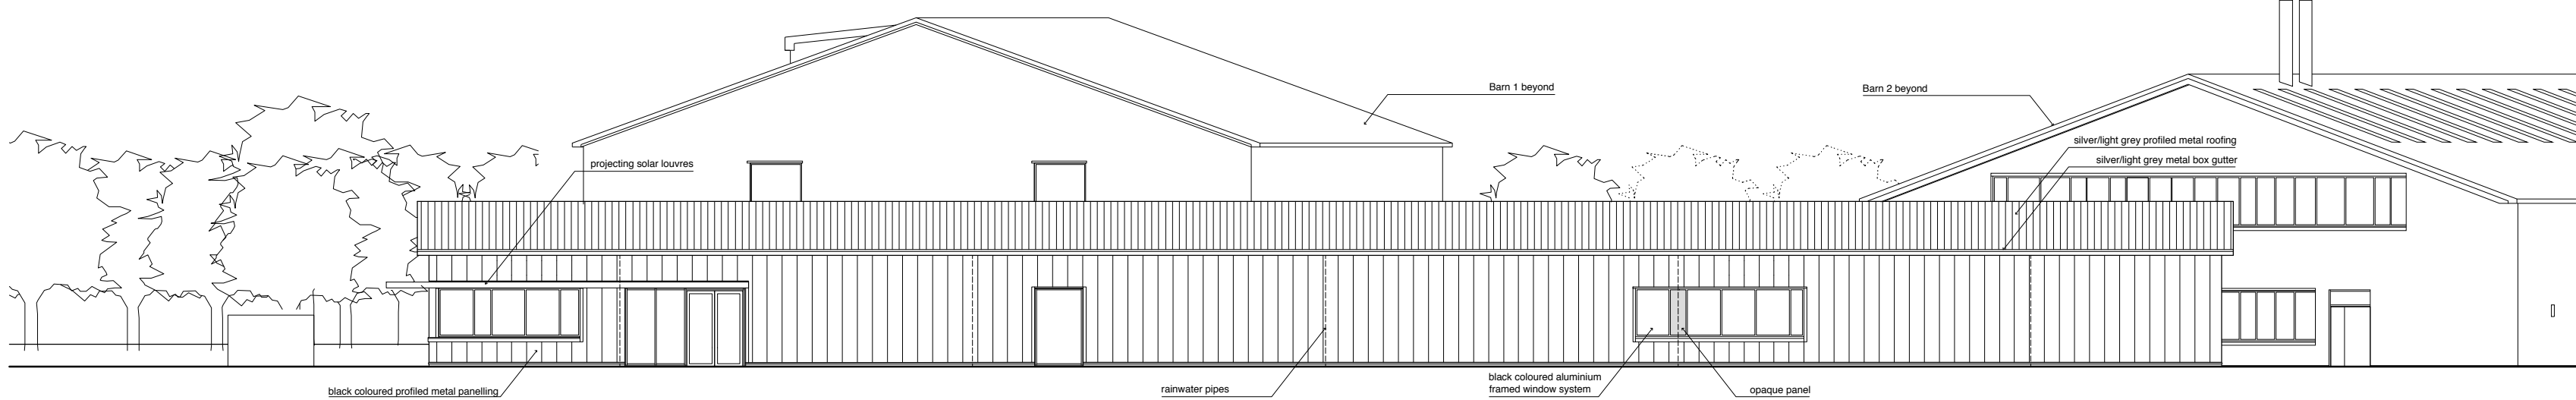


South East Elevation

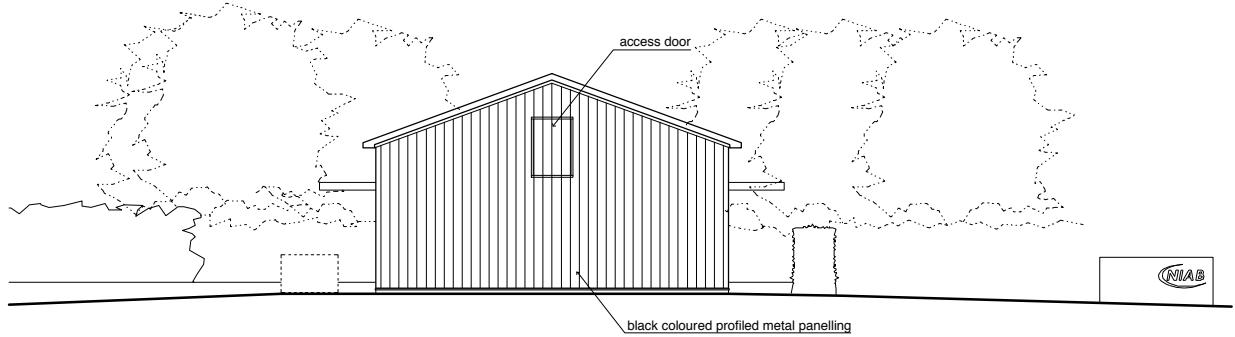

North East Elevation

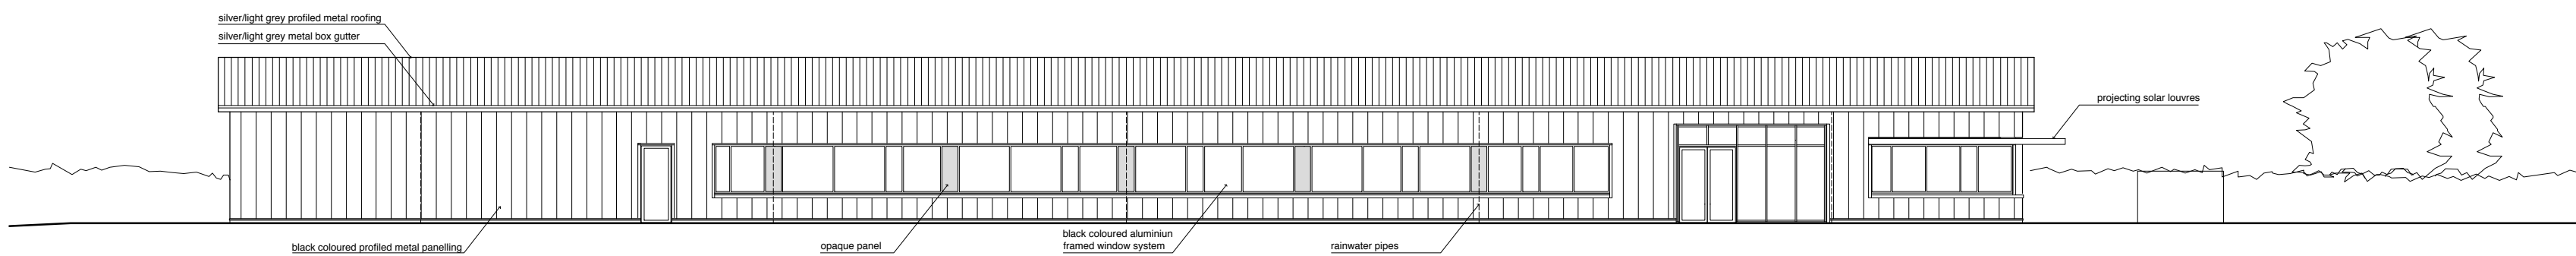

North West Elevation

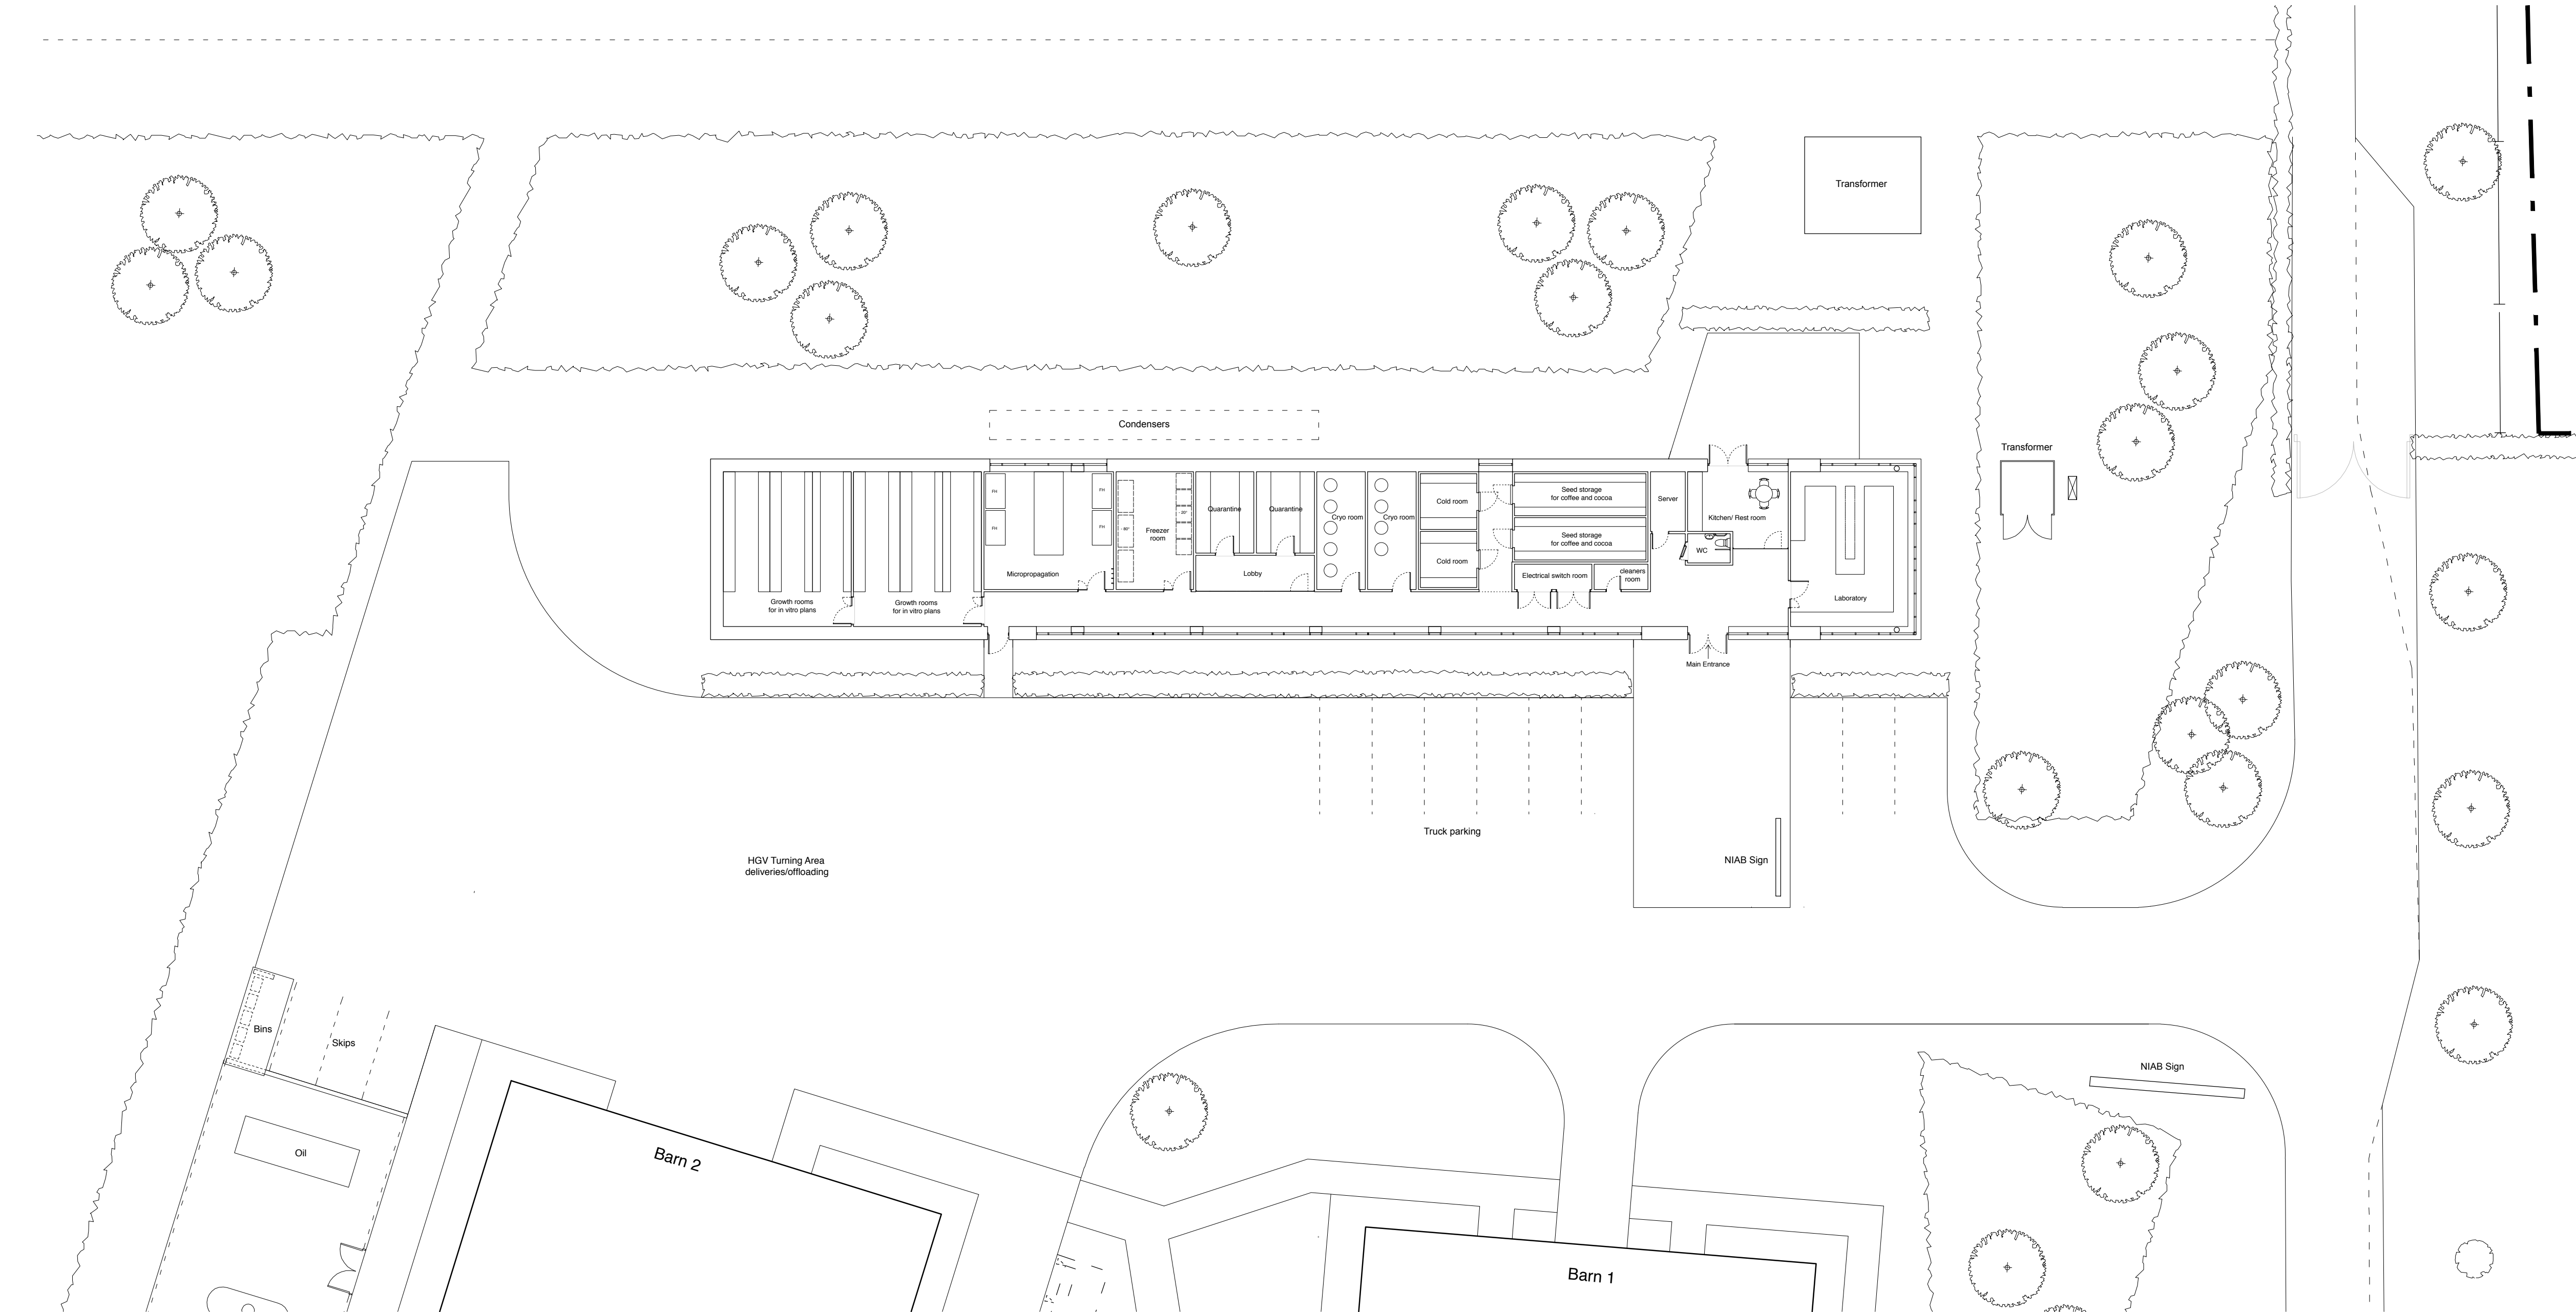

Ground floor plan

7 25.05.2018
Issued for Planning PE UB

Rev Date + notes Chkd. Drawn

smith|evans
architects


Project
NIAB Cambridge
Park Farm

Drawing
Barn 03
Proposed Plan and Elevations


Job Ref	Dwg No	Revision
0527	04-200	7
Scale	Size	Drawn
1: 200	A1	UB

Status


Planning

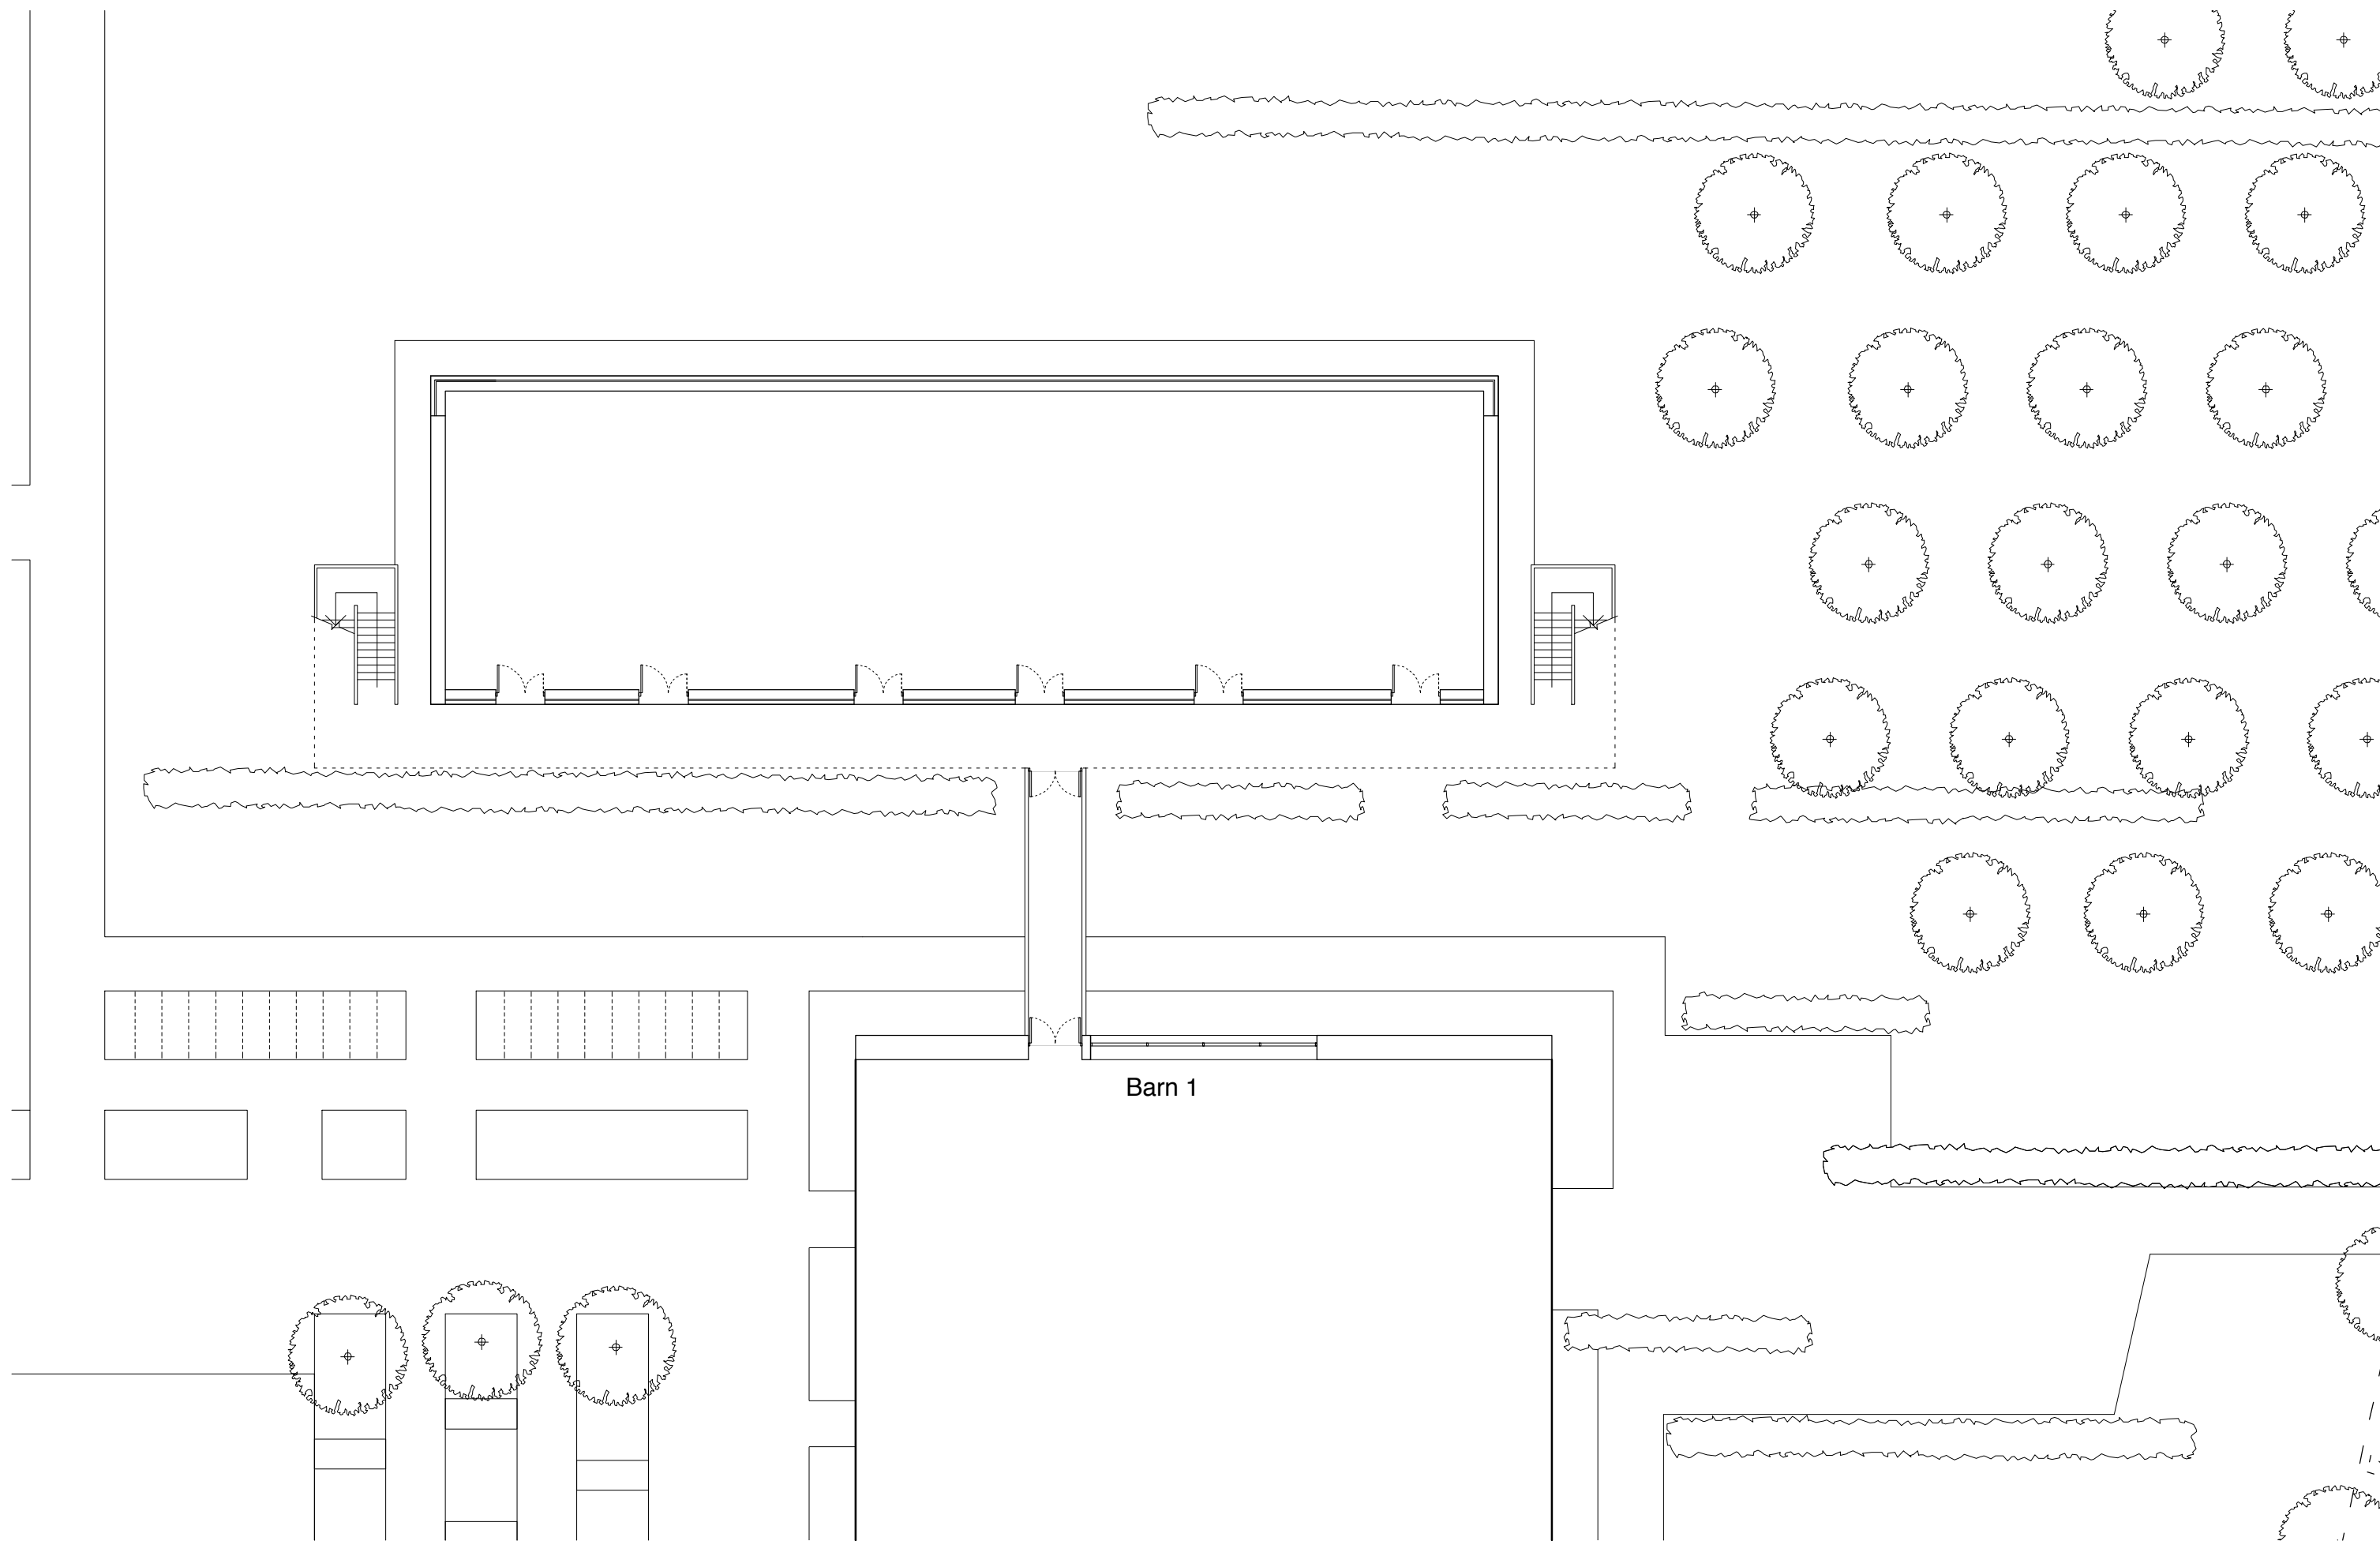


Ground Floor Plan

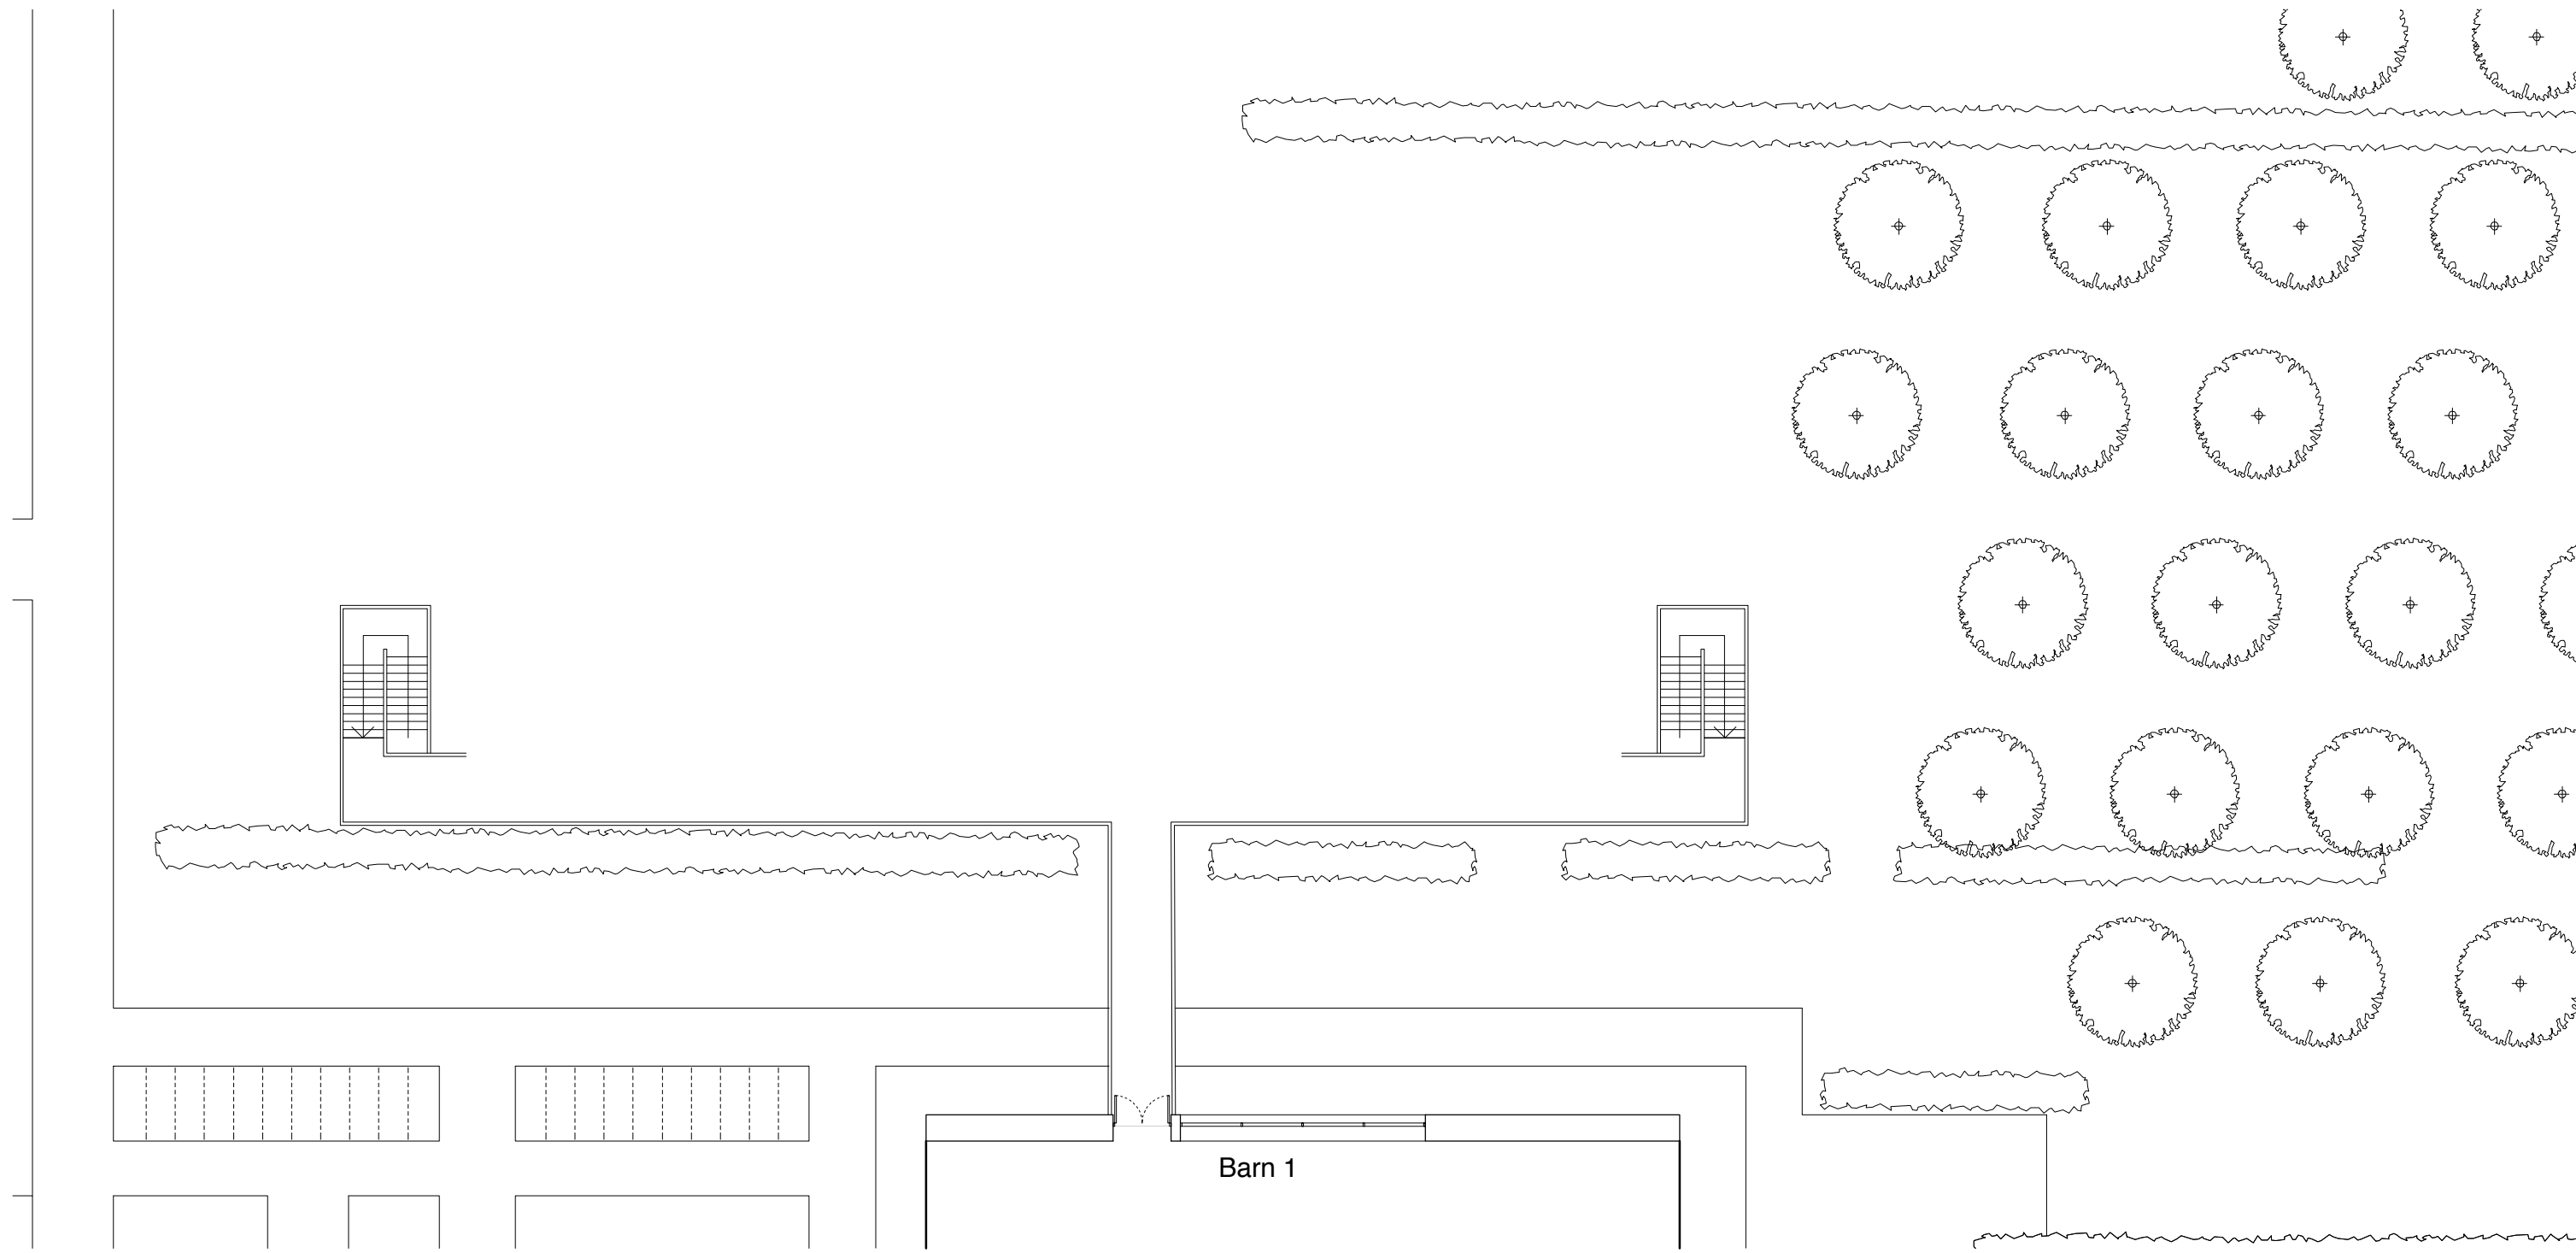


First Floor Plan

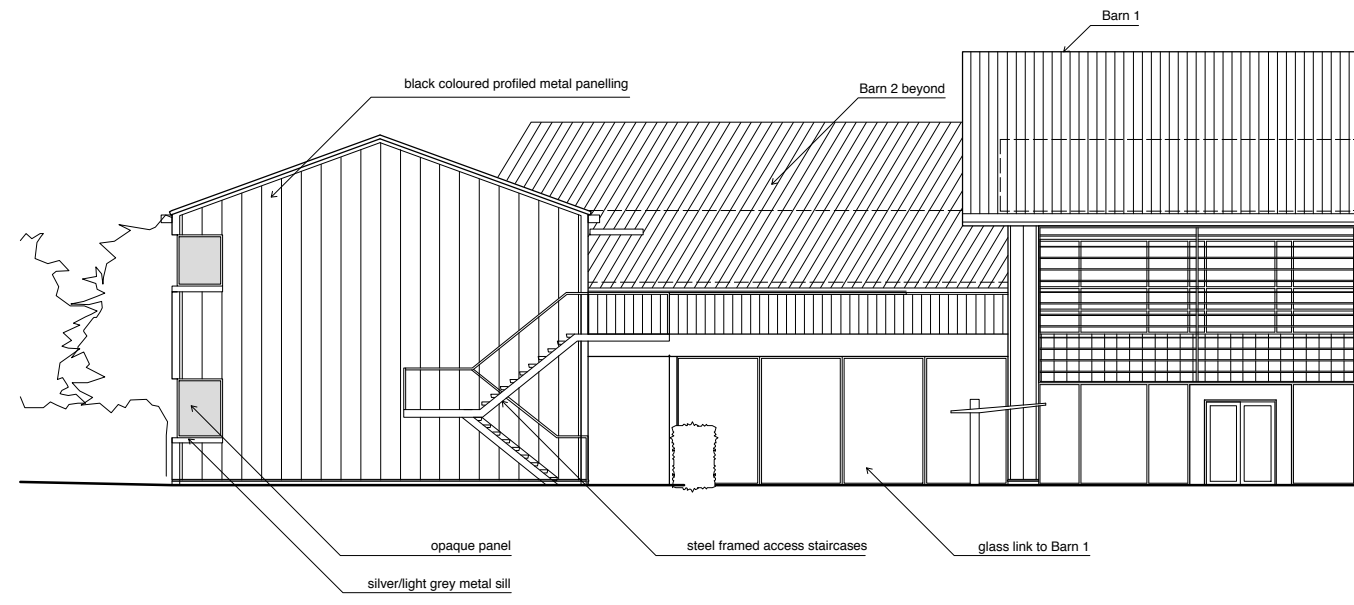


South West Elevation

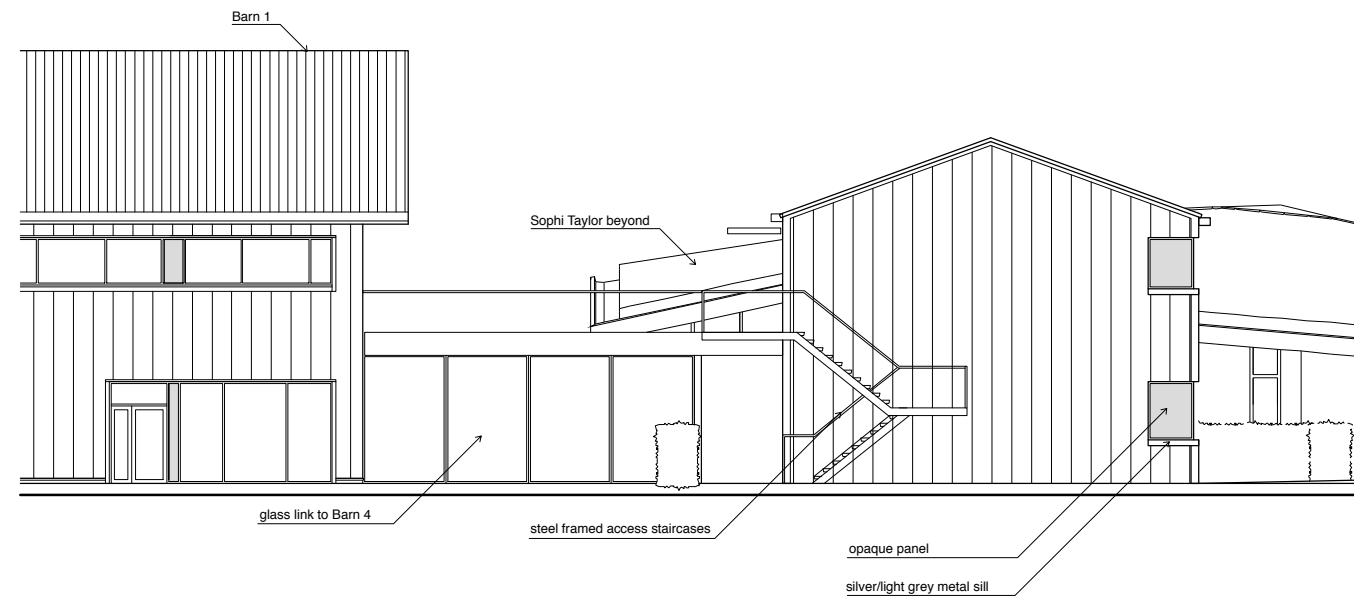

North East Elevation

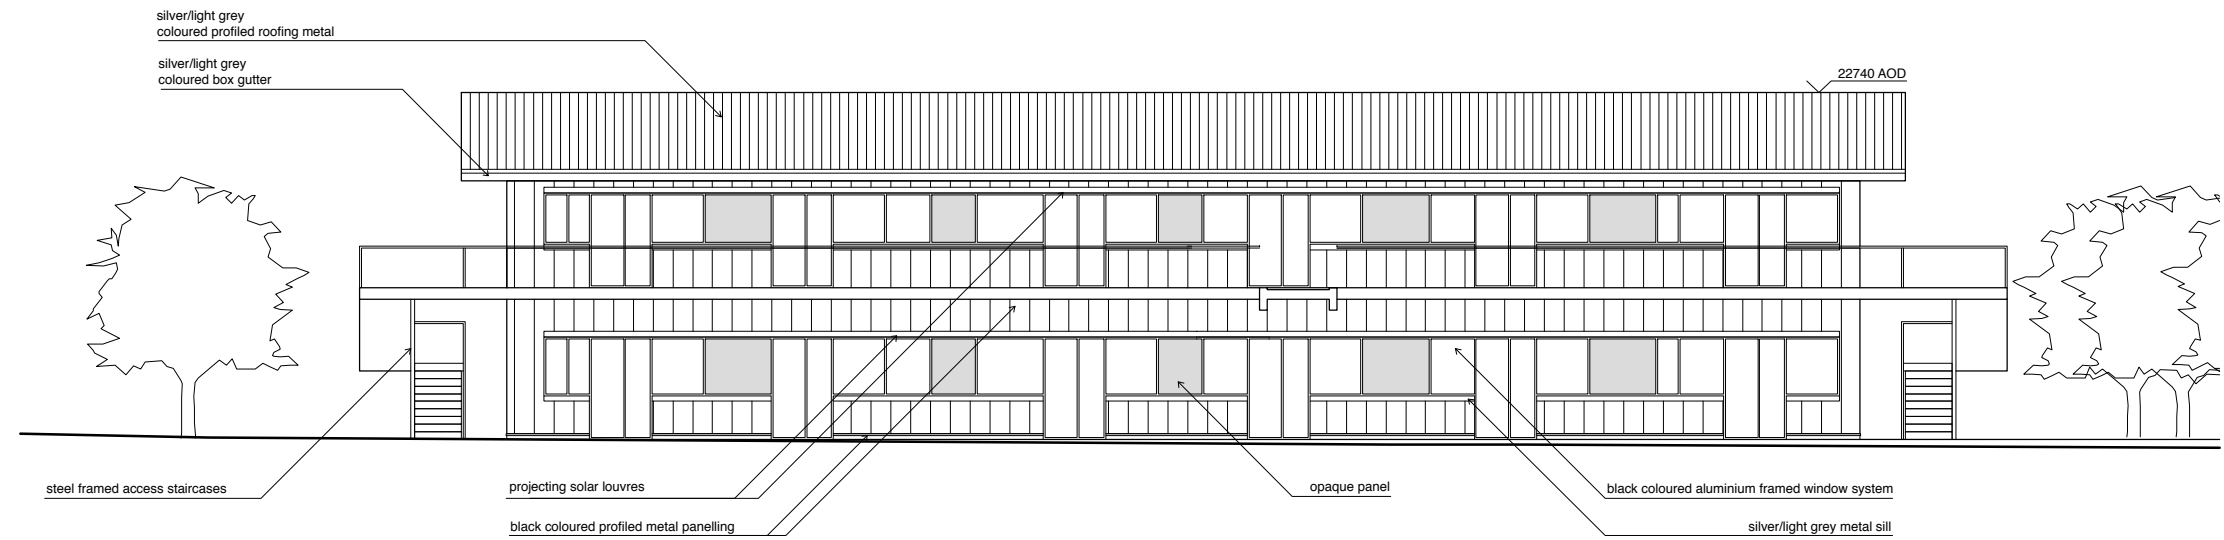


South East Elevation

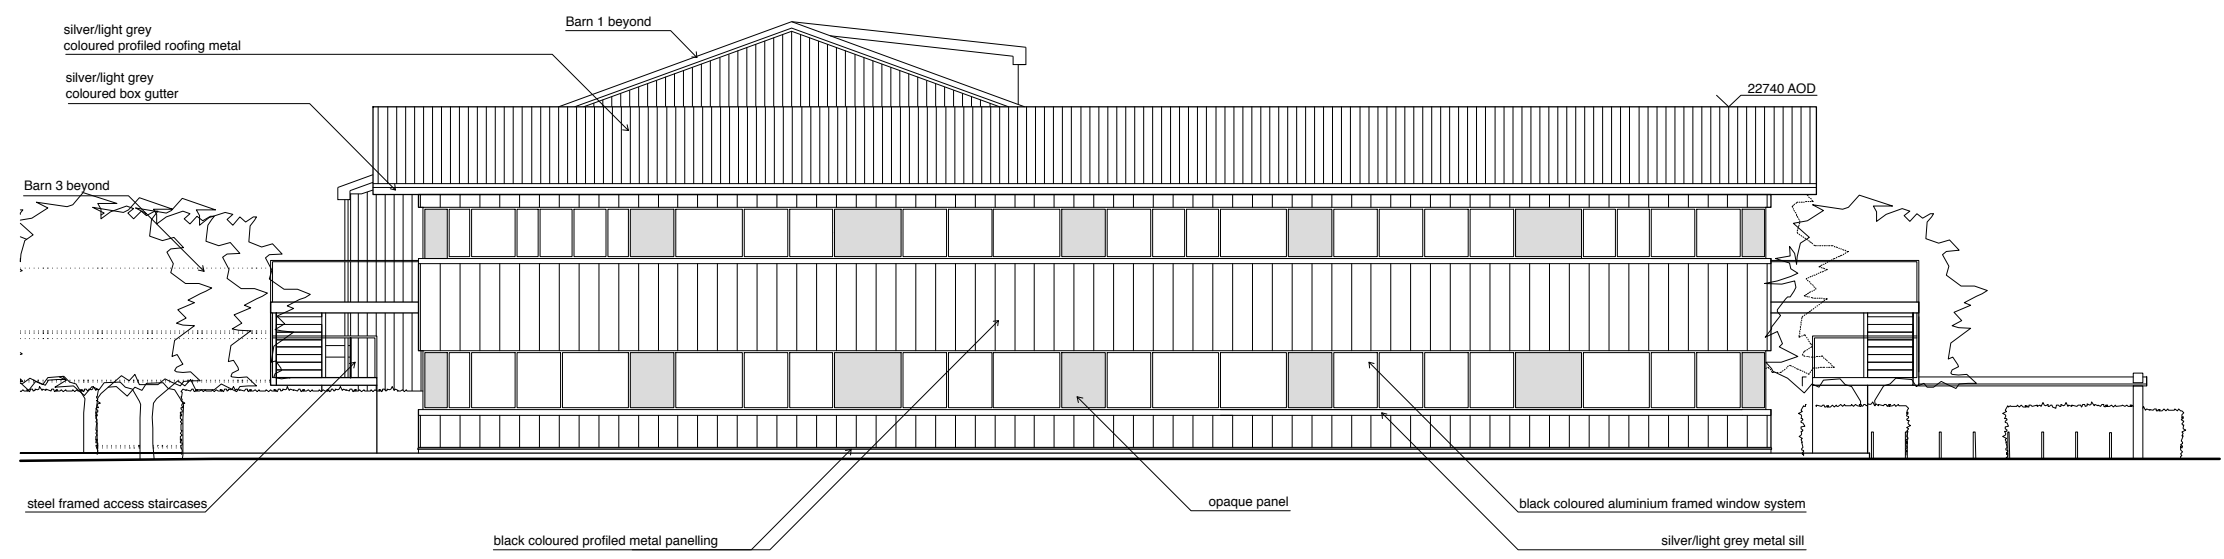

North West Elevation

The contractor is responsible for checking all dimensions and informing architect of any errors before work proceeds.

Notes

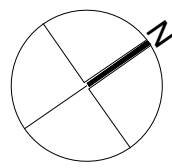

4 25.05.2018
Issued for Planning

PE UB

Rev Date + notes

Chkd. Drawn

smith|evans
architects

Project
NIAB Cambridge
Park Farm

Drawing
Barn 04
Proposed Plan and Elevations

Job Ref

0527

Scale

1:200

Dwg No

05-200

Size

A1

Revision

4

Drawn

UB

Status

Planning