
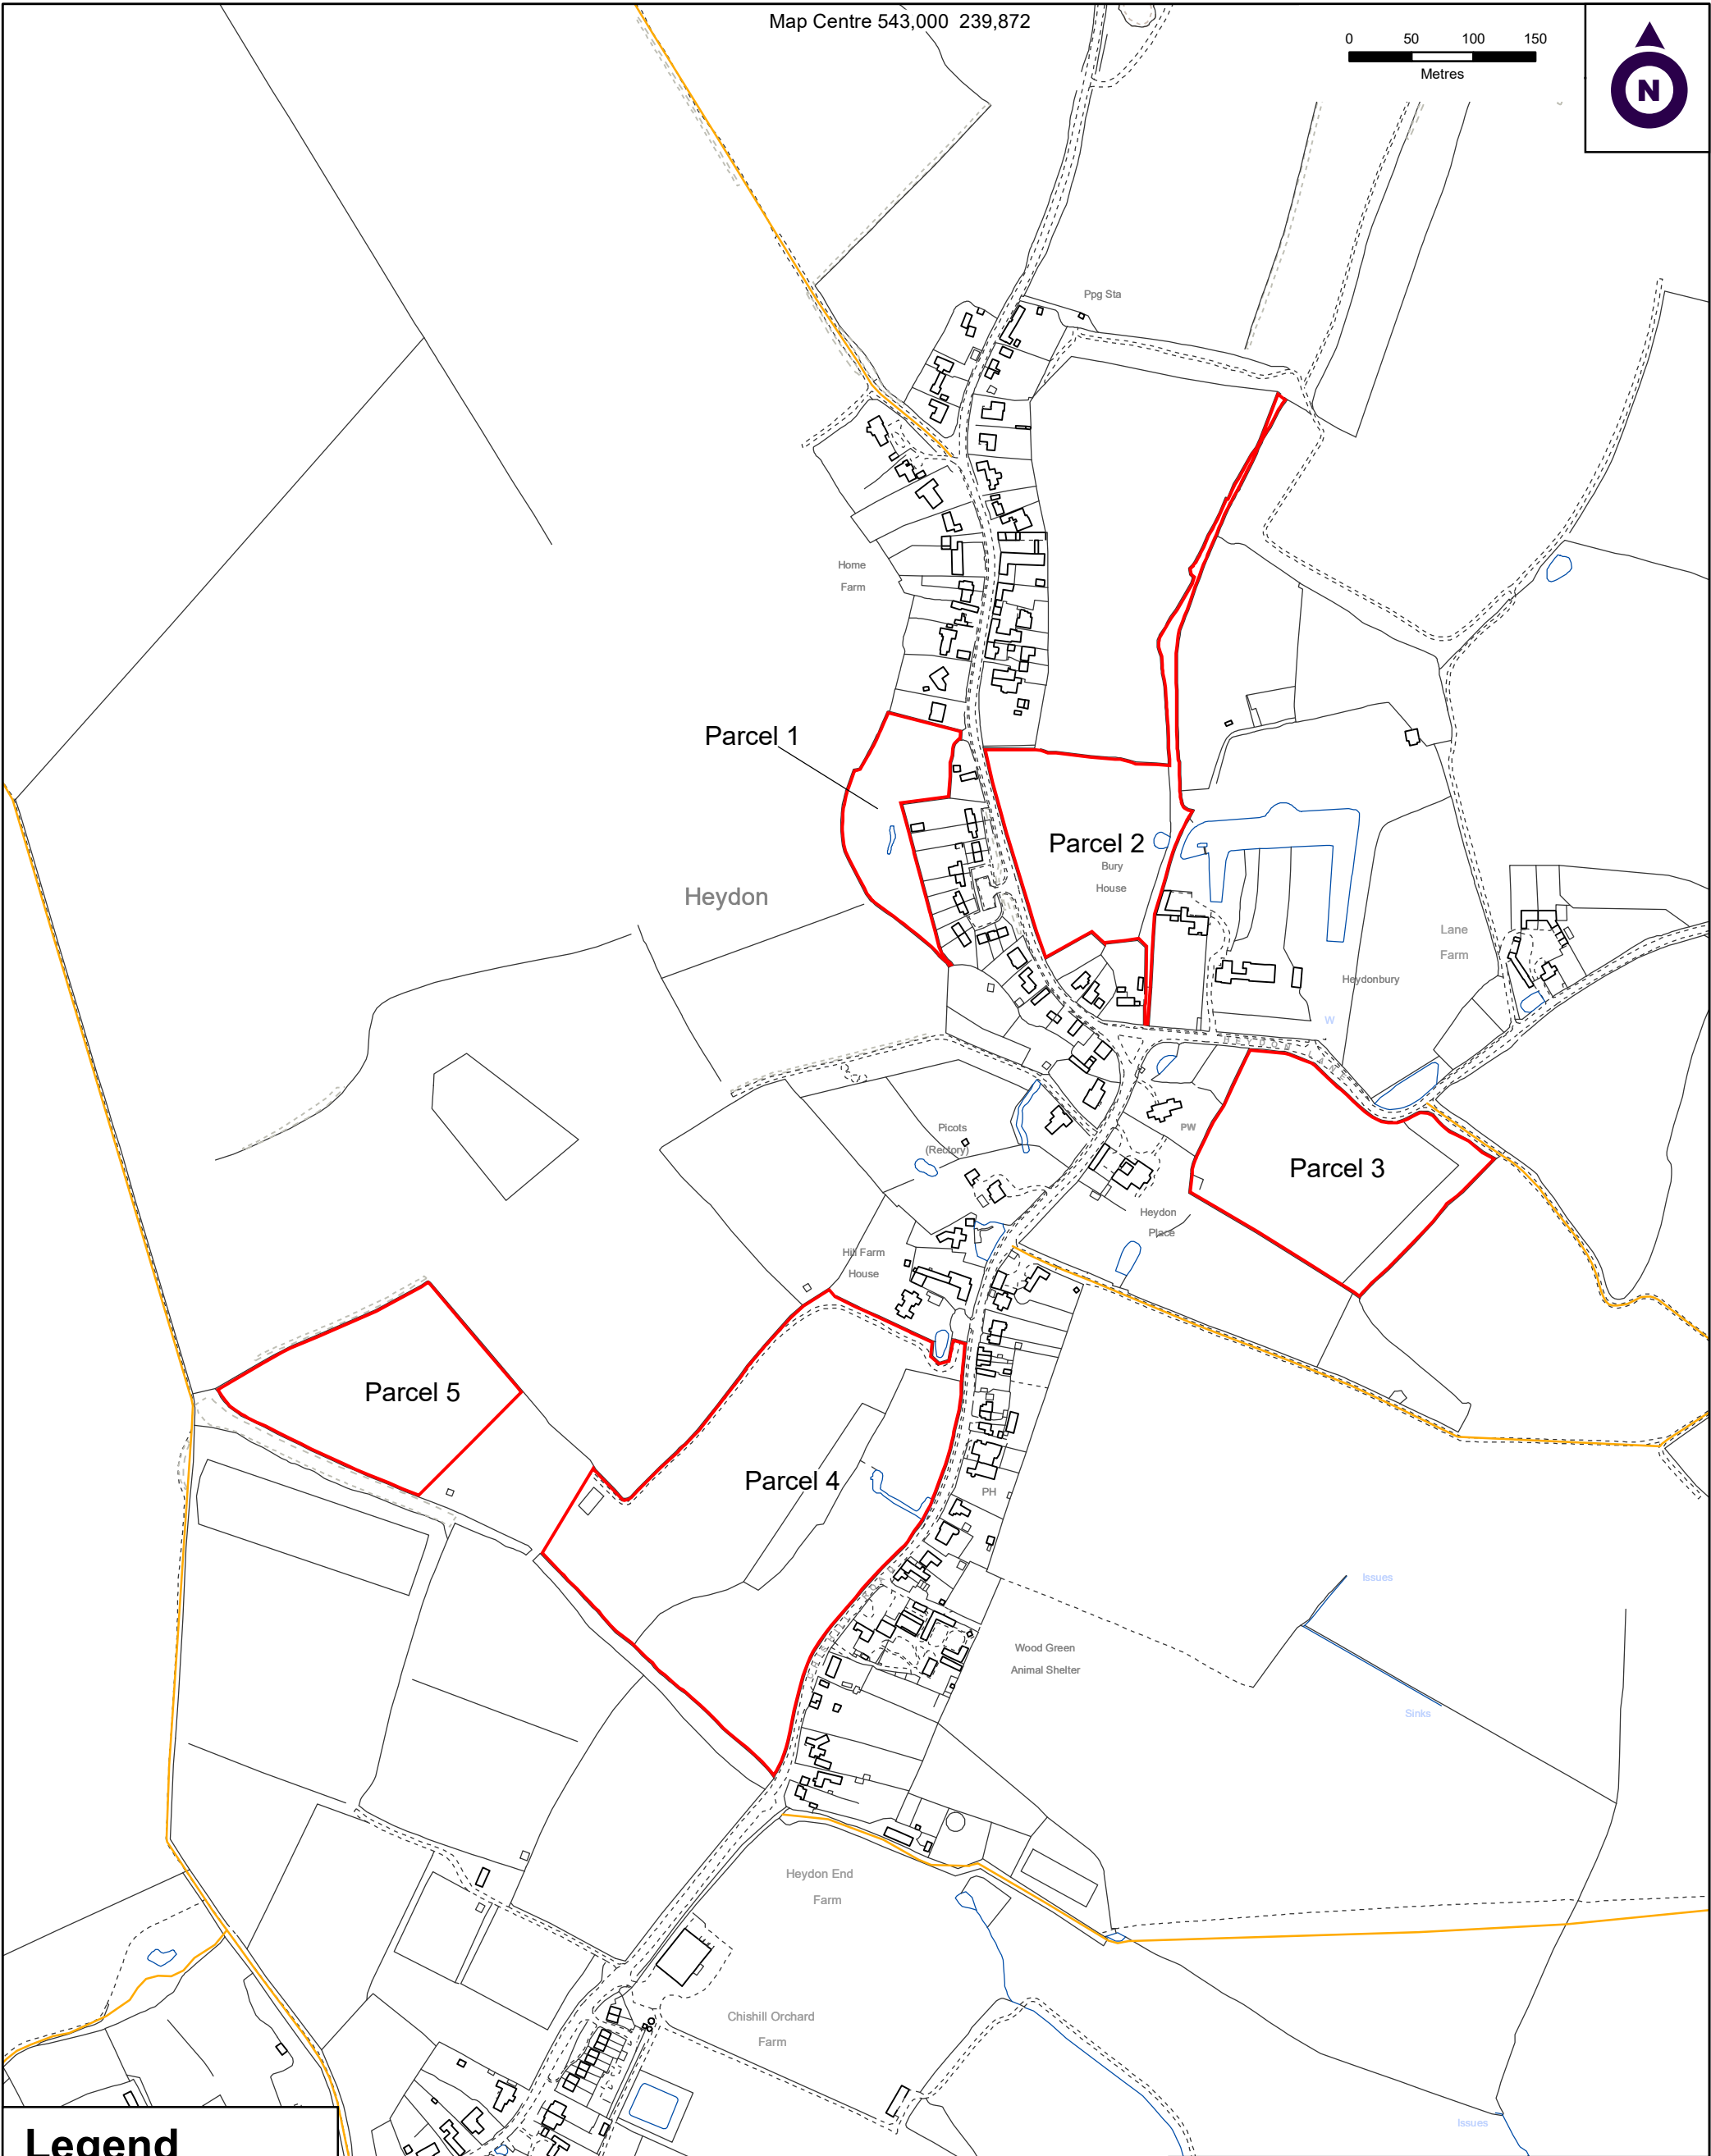


Map Centre 543,000 239,872

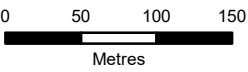

Legend

-  Boundary
-  Parcel 1: 2.53 ac / 1.02 ha
-  Parcel 2: 5.71 ac / 2.31 ha
-  Parcel 3: 6.72 ac / 2.72 ha
-  Parcel 4: 16.36 ac / 6.62 ha
-  Parcel 5: 5.67 ac / 2.29 ha
-  Public Rights of Way

Carter Jonas

Two Snow Hill, Birmingham, B4 6GA
T: 0121 794 6250
carterjonas.co.uk

Client: Lord Devonport

Project: Land at Heydon

Title: Site Plan

Scale: 1:5000 @A3 Date: 08 September 2021

Drawn by: IC Dwg no: J0001920-20-02a