



LEGEND

- SITE BOUNDARY
- EDGE OF DEVELOPMENT FRAMEWORK
- APPROVED PLANNING APPLICATION:
S/1486/18/FL - 26 DWELLINGS

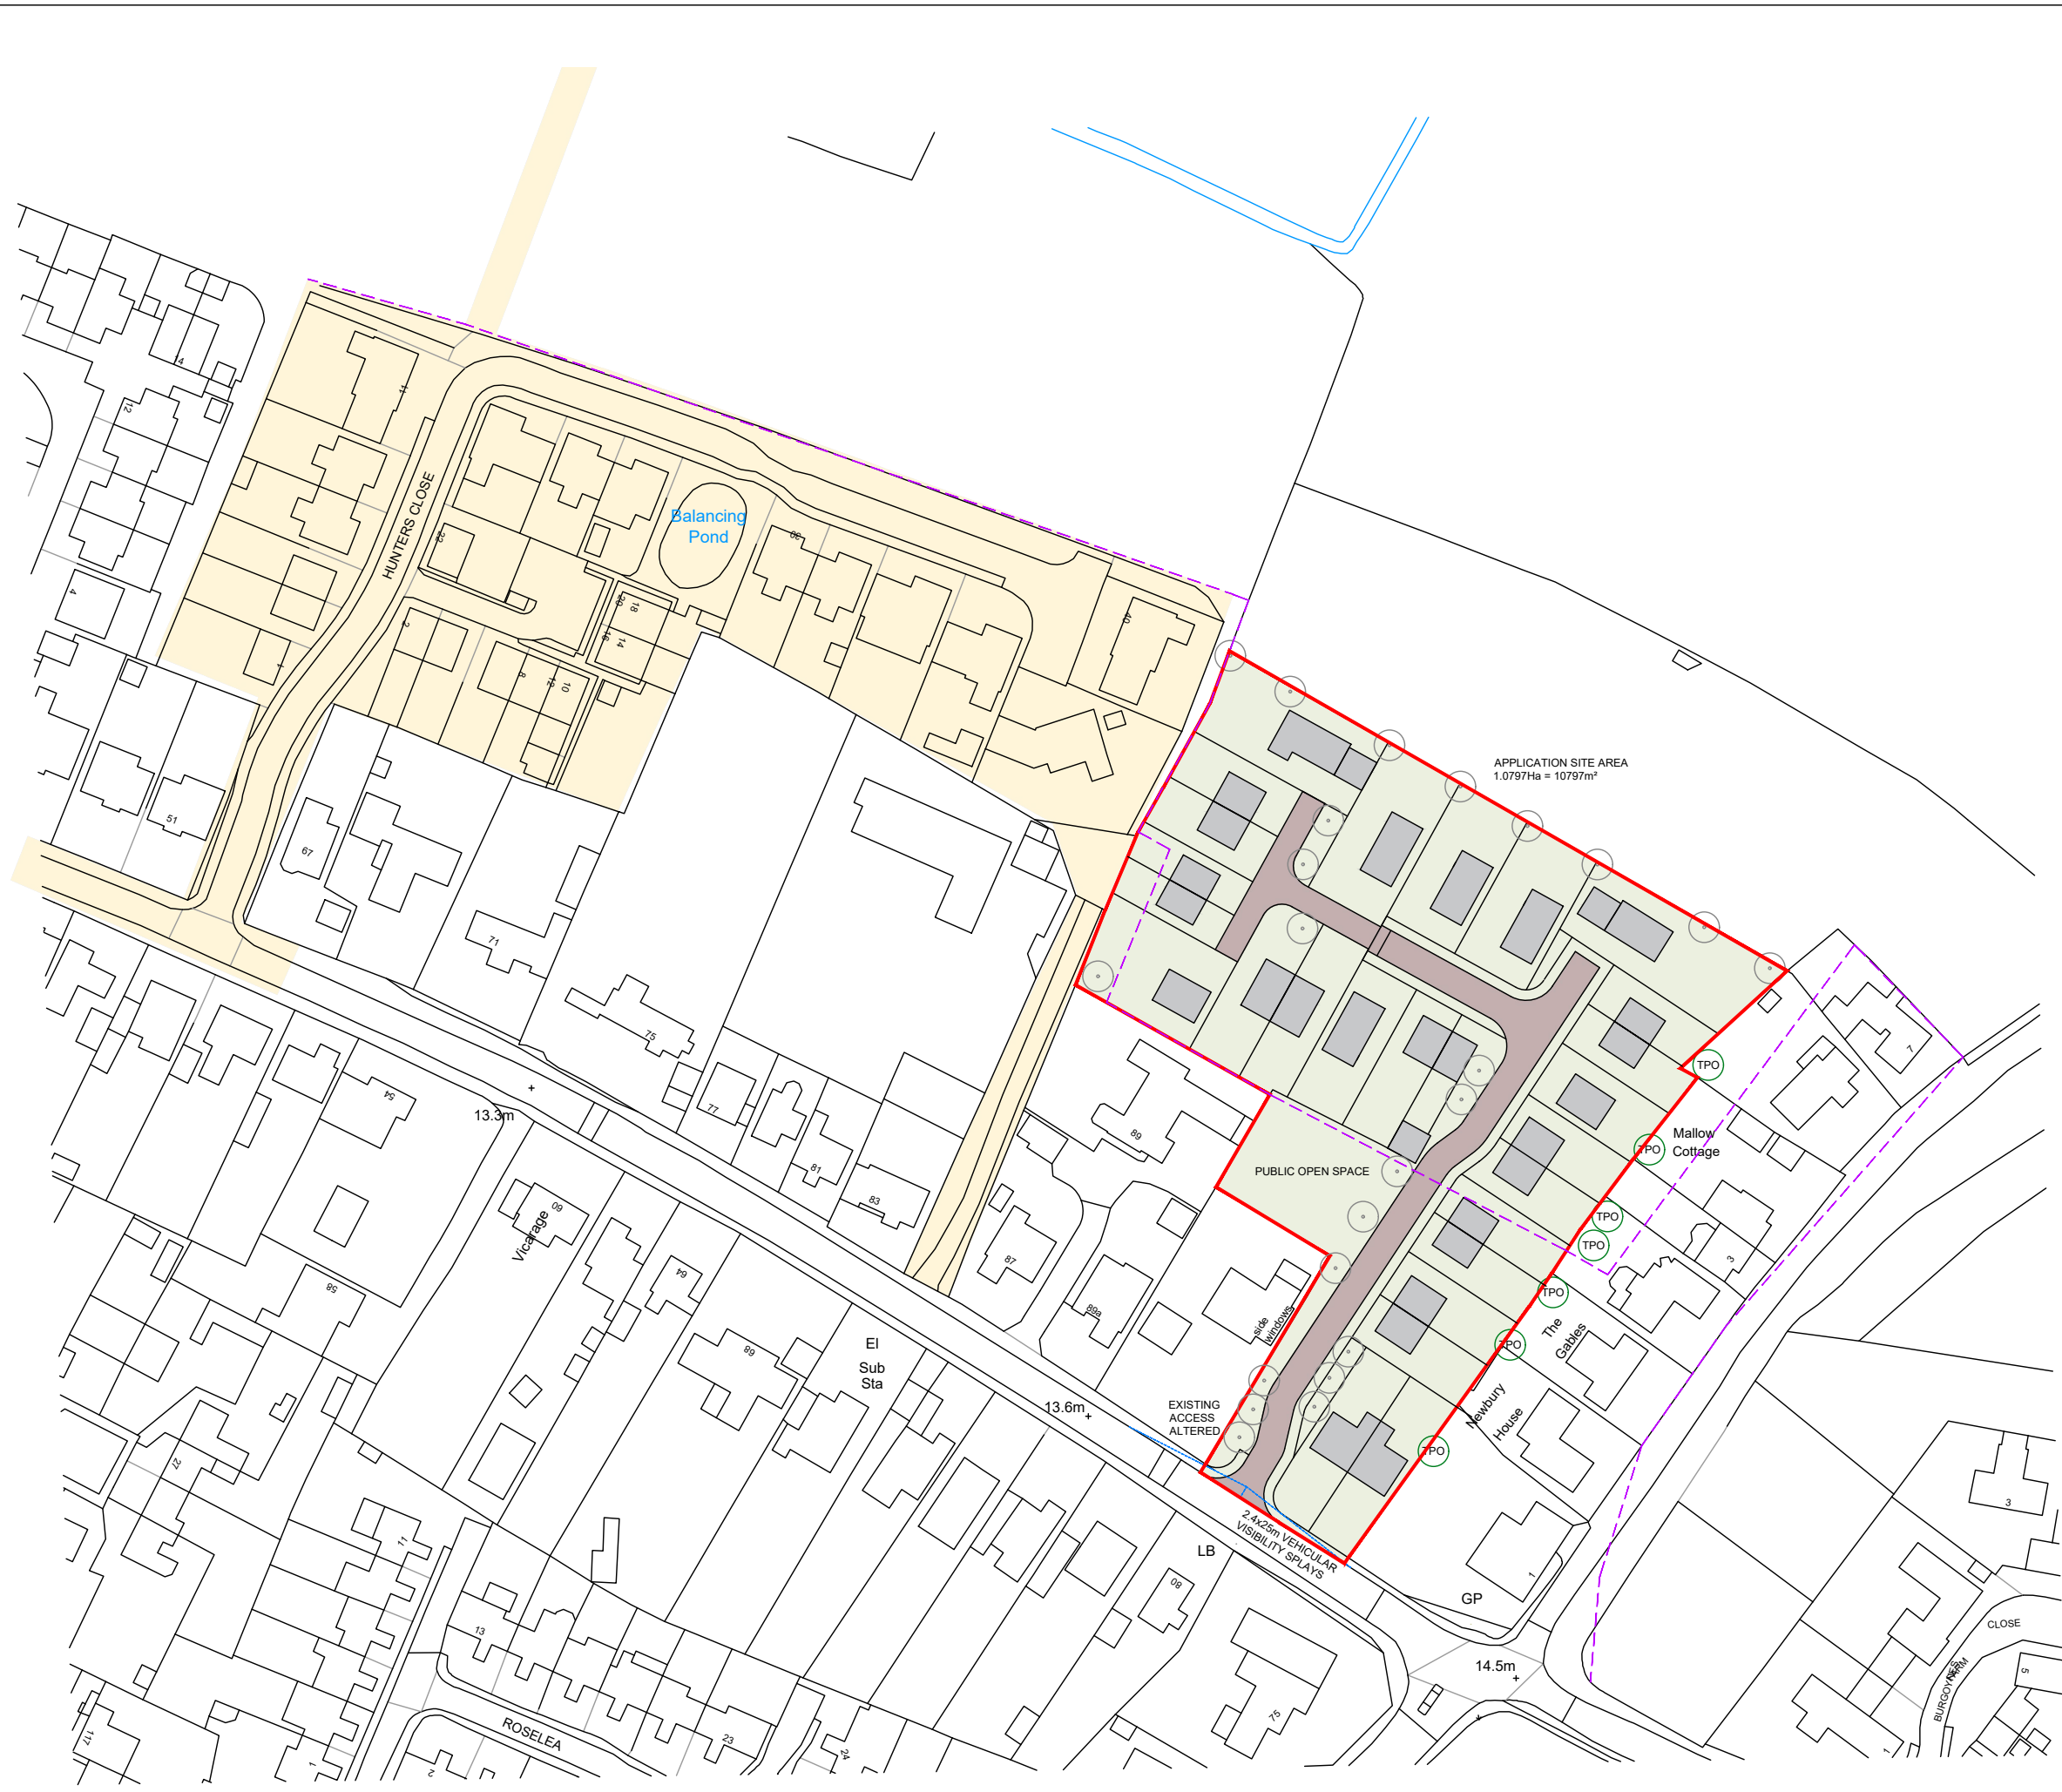

APPLICATION SITE AREA
1.0797Ha = 10797m²

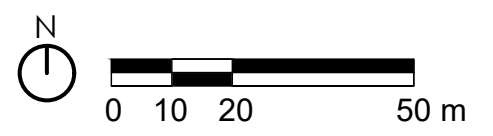

REV		REV DATE
CLIENT	JD DEVELOPMENTS CAMBRIDGE LTD	DRAWING STATUS FEASIBILITY
		DRAWN AS
		CHECKED NP
PROJECT	PROPOSED DEVELOPMENT AT 93 IMPINGTON LANE, IMPINGTON, CAMBRIDGE, CB24 9NJ	SCALE 1:1250 @A3
		DATE FEB. 2025
TITLE	INDICATIVE SITE PLAN	
	THE GALLERY 96 KING ST CAMBRIDGE CB1 1LN	
	T: 01223 755596 W: www.nparchitects.co.uk E: info@nparchitects.co.uk	
JOB NO.	DRAWING NUMBER	REV
	SK-02	

DIMENSIONS ARE NOT TO BE SCALED FROM THIS DRAWING. FIGURED DIMENSIONS ONLY ARE TO BE USED.
THIS DRAWING IS THE COPYRIGHT OF NICHOLAS PHILLIPS ARCHITECTS LTD. UNAUTHORISED REPRODUCTION IS NOT PERMITTED.