


Map Centre 547,567 251,797

0 0.025 0.05 0.075
km

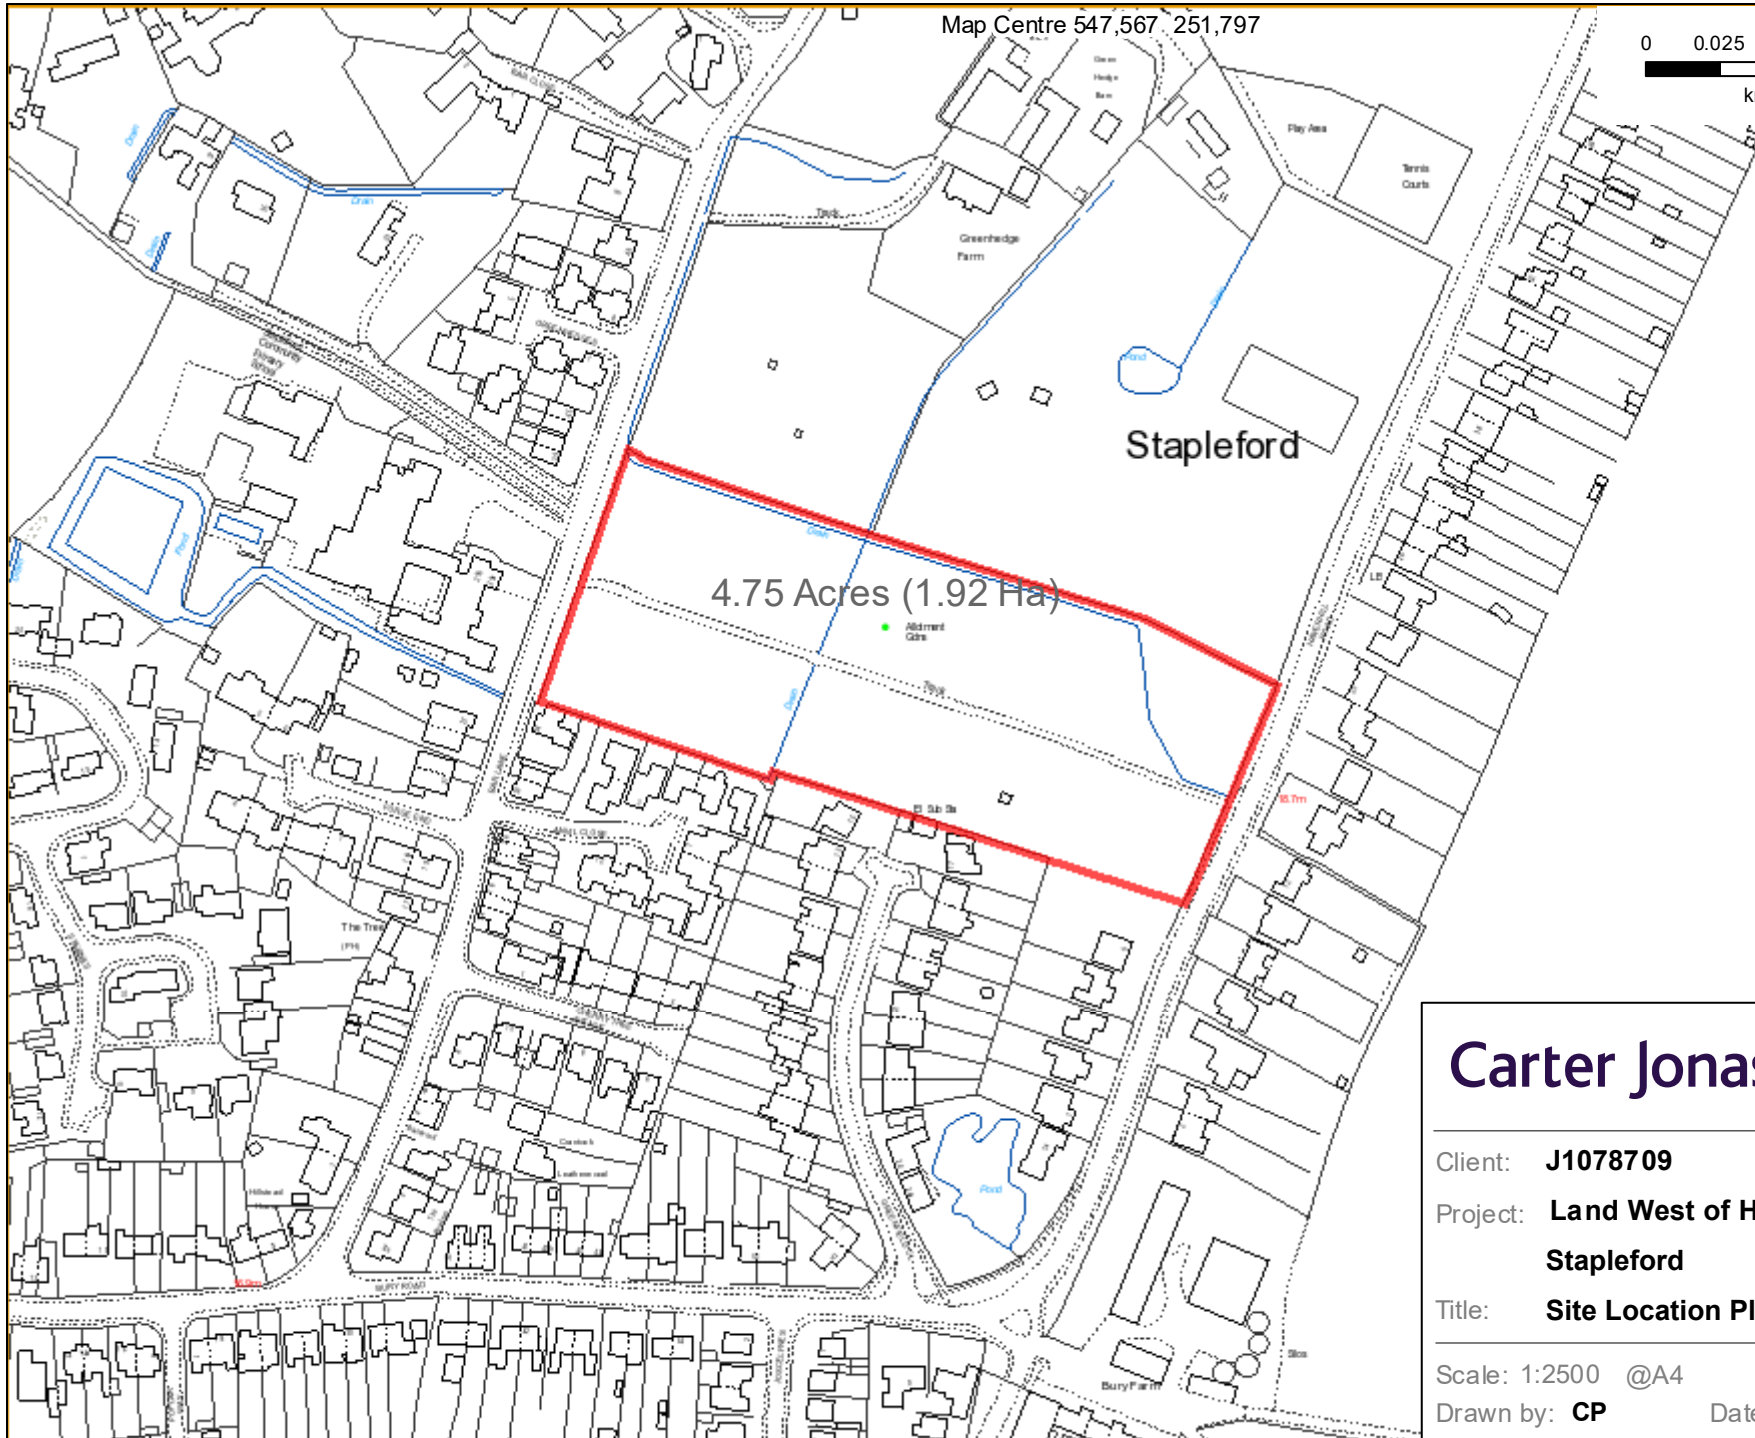

Carter Jonas

Two Snow Hill, Birmingham, B4 6GA
T: 0121 794 6250
carterjonas.co.uk

Client: **J1078709**

Project: **Land West of Haverhill Road,
Stapleford**

Title: **Site Location Plan**

Scale: 1:2500 @A4

Drawn by: **CP**

Date: 25 Mar 2019