

 Site boundary

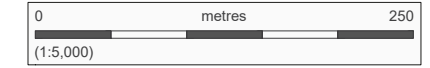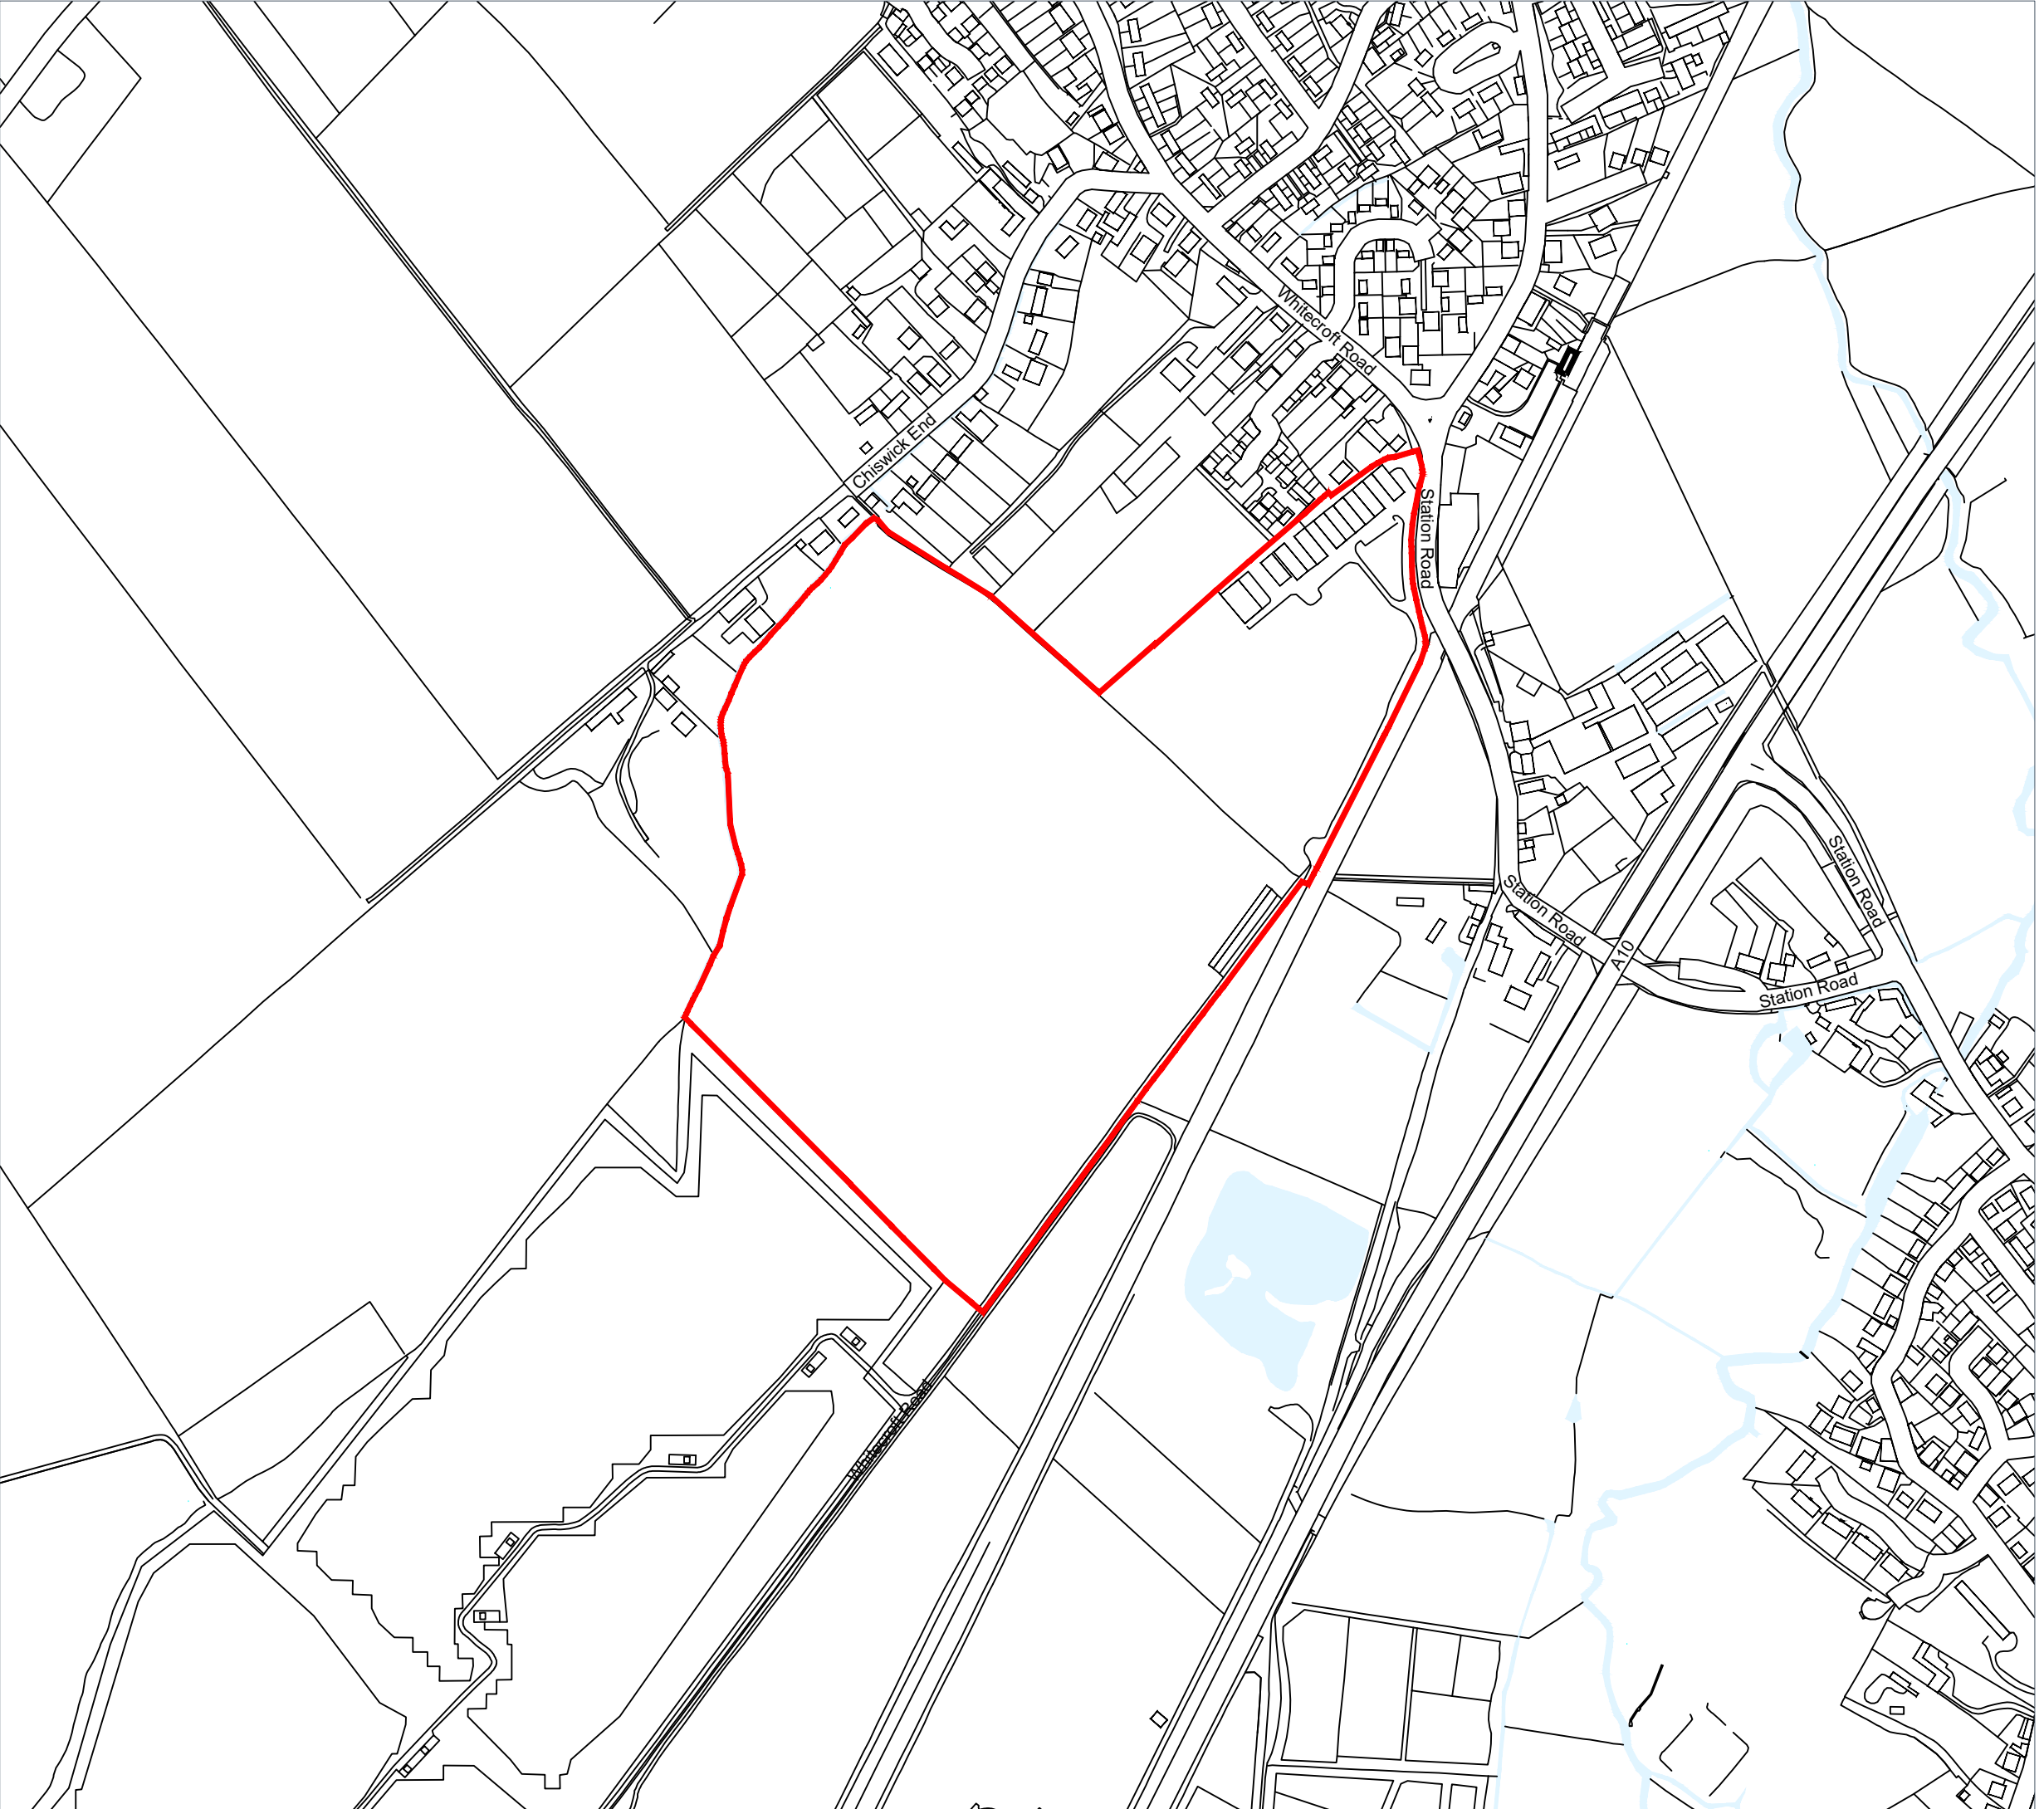

Project
Land at Sheene Farm, Meldreth

Drawing Title
Site Location Plan

Date	Scale	Drawn by	Check by
13/01/2026	1:5,000 at A3	MR/JB	SR
Project No	Drawing No	Revision	
1415	001-01	A	