




KEY

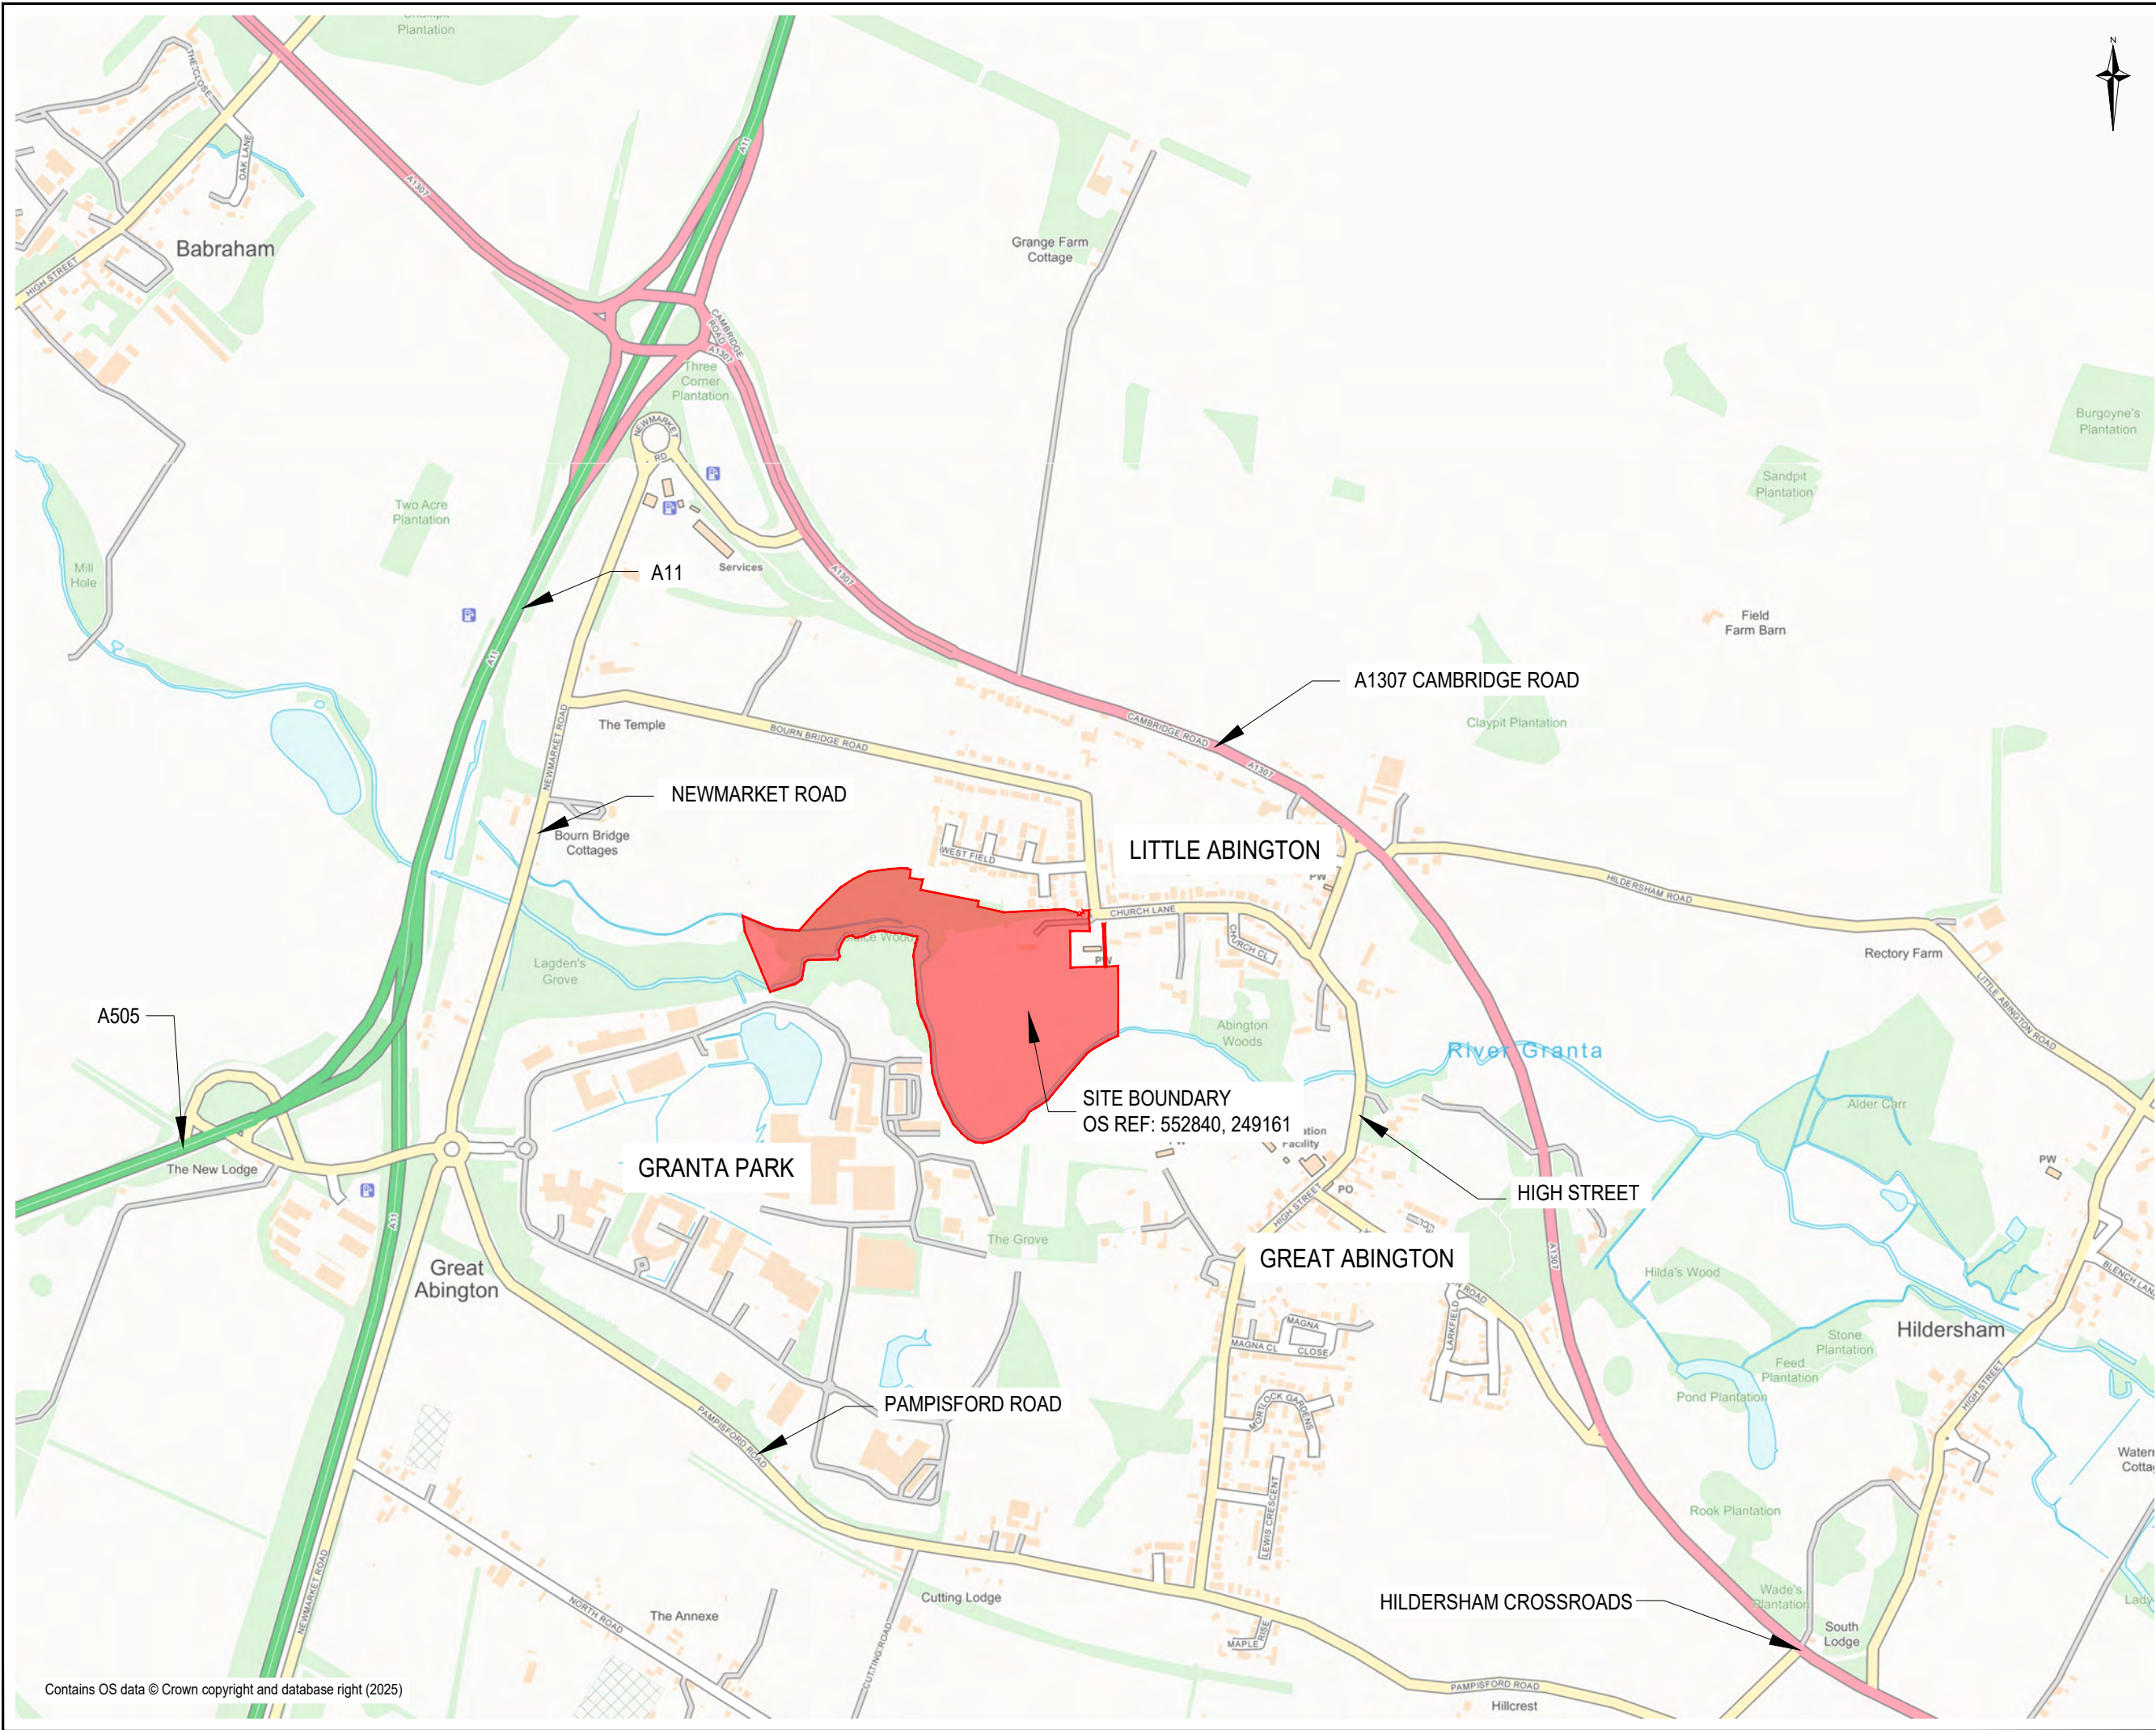

SITE LOCATION

FOR INFORMATION ONLY

I1	FIRST ISSUE	05/03/2025	DK	HG
Rev.	Description	Date	By	Chkd



Glanville
Survey > Plan > Engineer

 Civil Engineering

 Structural Engineering

 Transport Planning

 Highways Engineering

 Building Surveying

 Geomatics

 Hertfordshire

 Oxfordshire

 Cambridgeshire

 Bristol

Client :	BIOMED REALTY		
Project :	BANCROFT, LITTLE ABINGTON		
Title :	SITE LOCATION - WIDER AREA		
Engineer : DK	Date : FEBRUARY 2025		
Director : HG	Scale : 1:10,000 @ A3		
Status :	INFORMATION		
Drawing No.	4240568-SK007	Rev	11