
 Proposed Employment Land

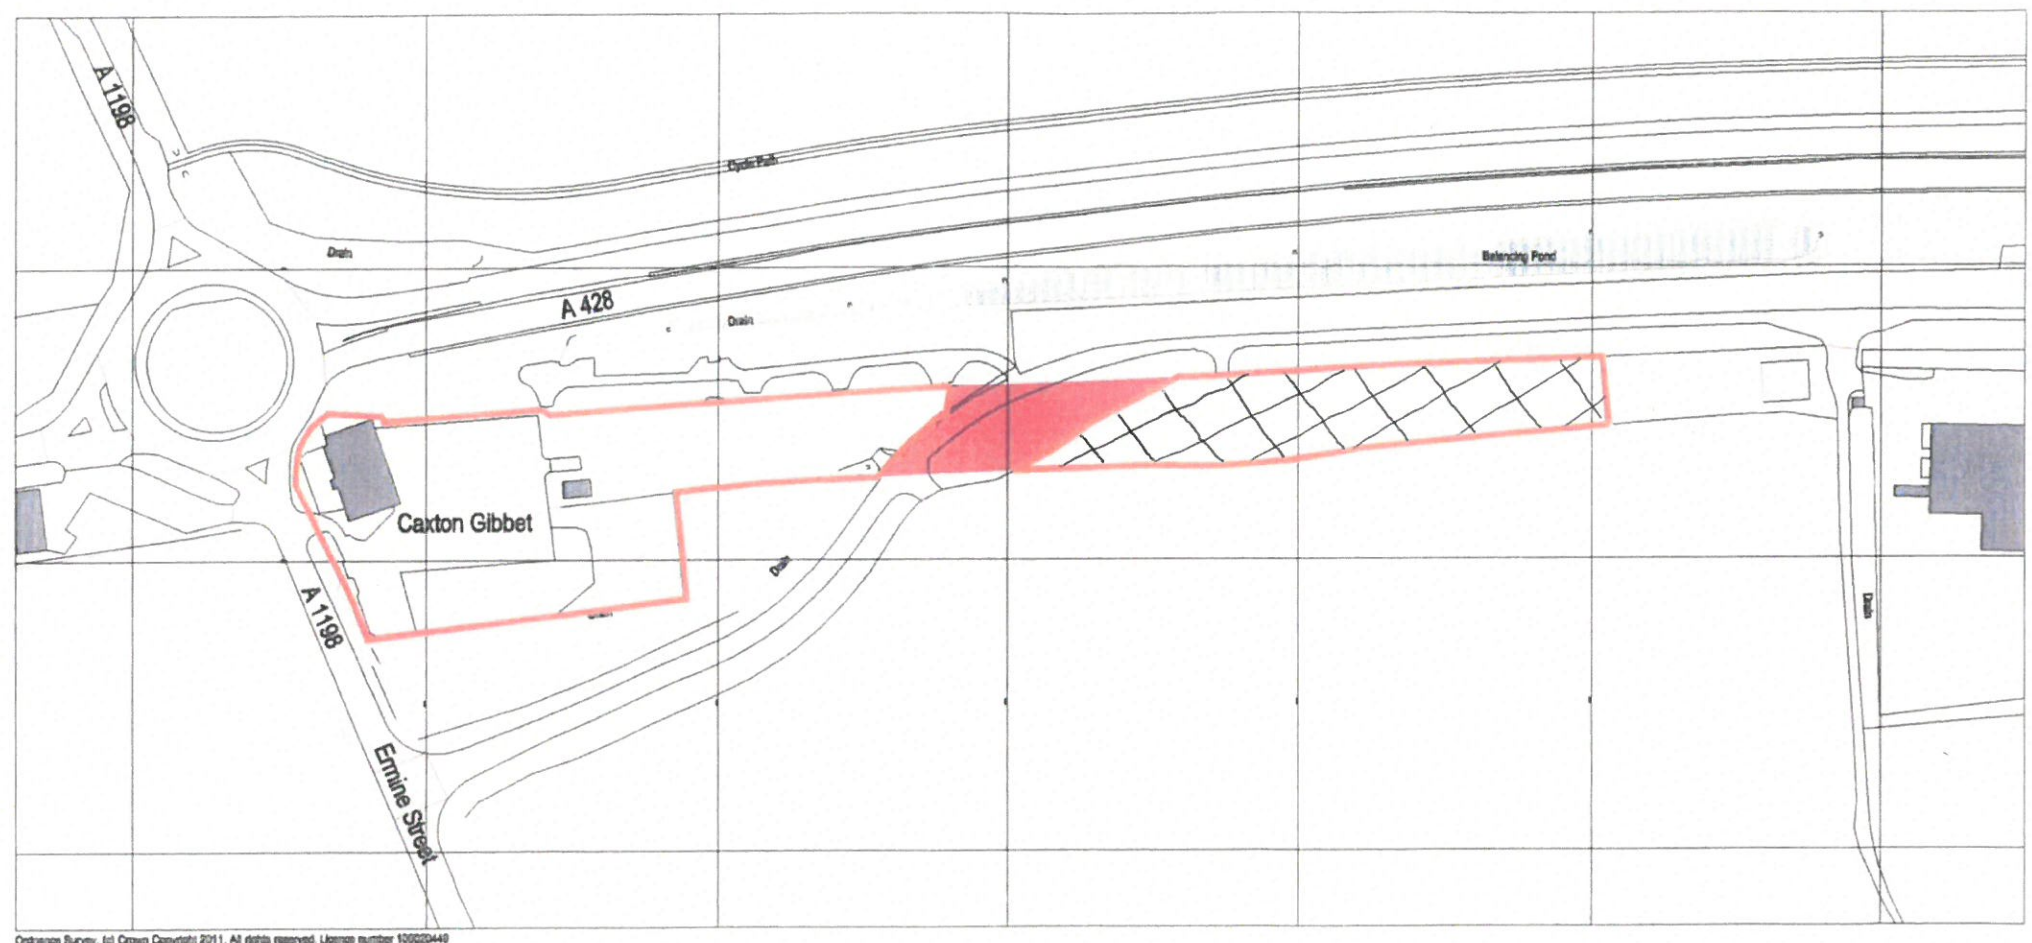

[Handwritten signature]

[Handwritten initials]


Ordnance Survey, (c) Crown Copyright 2011. All rights reserved. License number 100020449

 RETAINED LAND REMAINING IN TITLE NUMBER CB228337



ABBEY GROUP, CAXTON GIBBET SITE LAND TRANSFER PLAN

PROJECT No: 1898 SCALE: 1:1250@A1, 1:2500@A3
DRAWING No: AL0001_B DATE: December 2011

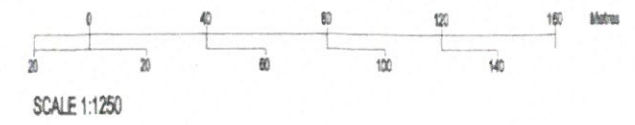

DAVID TURNOCK ARCHITECTS
Datum House 3 Commerce Road
Lynch Wood Peterborough PE2 6LR
Phone 01733 393010 Fax 01733 393013
Email info@dtarchitects.co.uk

This official copy is incomplete without the preceding notes page.