

DO NOT SCALE FROM THIS DRAWING

THIS DRAWING AND THE BUILDING WORKS DEPICTED ARE THE COPYRIGHT OF L BEVENS ASSOCIATES LTD AND MAY NOT BE REPRODUCED OR AMENDED EXCEPT BY WRITTEN PERMISSION. NO LIABILITY WILL BE ACCEPTED FOR AMENDMENTS MADE BY OTHER PERSONS. COPYRIGHT 2019 ©

ALL MEASUREMENTS SHOULD BE CHECKED ON SITE AND ANY DISCREPANCIES SHOULD BE REPORTED TO THE ORIGINATOR.


ALL WORKS TO COMPLY WITH CURRENT CDM REGULATIONS AS APPROPRIATE. IT IS THE CLIENT'S RESPONSIBILITY TO FULLY COMPLY WITH THE CDM 2015 REGULATIONS INCLUDING APPOINTING A PRINCIPAL DESIGNER AND PRINCIPAL CONTRACTOR FOR PROJECTS WITH MORE THAN ONE CONTRACTOR ON SITE.

NO WORKS TO COMMENCE ON SITE UNTIL ALL APPROVALS ARE CONFIRMED IN WRITING. L BEVENS ASSOCIATES LTD ACCEPTS NO LIABILITY IF THIS IS BREACHED.

IT IS THE CONTRACTORS RESPONSIBILITY TO ACCURATELY LOCATE EXISTING SERVICES PRIOR TO WORKS COMMENCING.

Scale: 1:1250

0m 12.5 25 37.5 50 62.5m 125m

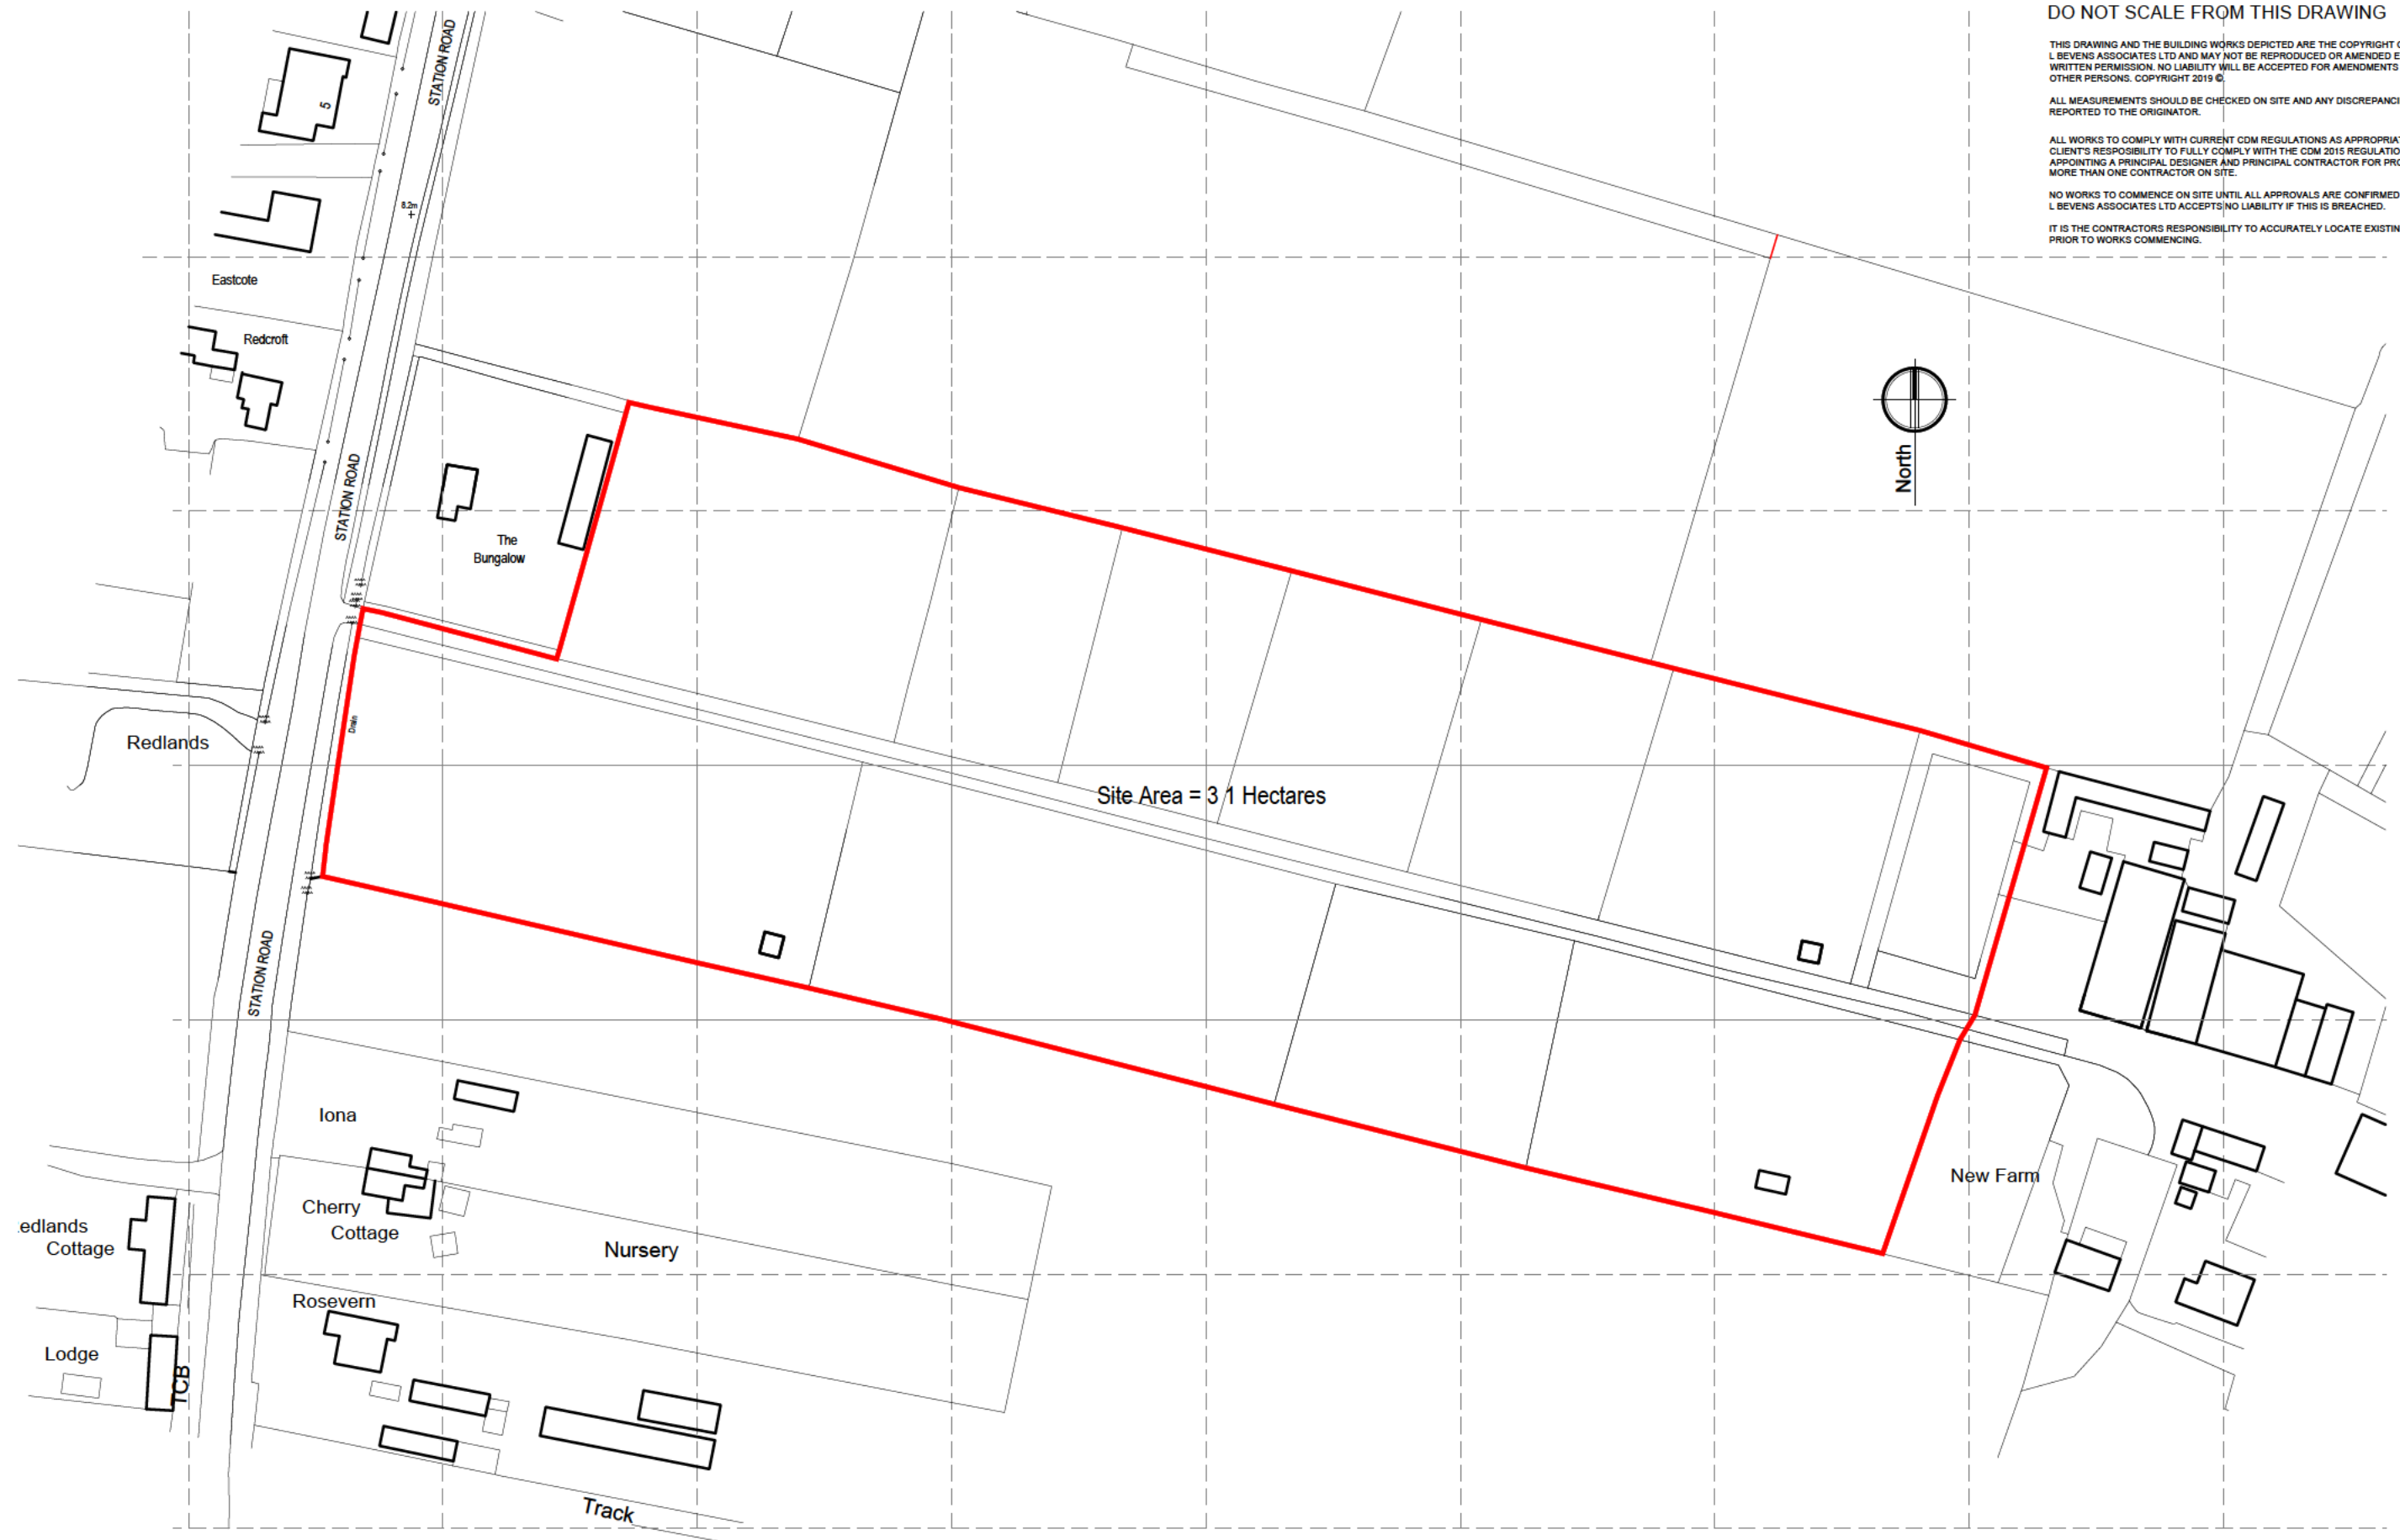

Site Area = 3.1 Hectares

Ordnance Survey (c) Crown Copyright 2019. All rights reserved. Licence number 100022432



**L BEVENS ASSOCIATES LTD ARCHITECTS**  
 Cricketers Way, Chatteris, Cambridgeshire. PE16 6UR  
 969  Mob: 07739 562818

Land at New Farm, Station Road,  
 Longstanton, Cambridgeshire. CB24 3DS

Project



Location Plan  
 'Call for Sites and Broad Locations'

Title

Scale	Date	Drawn	Checked
1:1250 @ A3	Mar. 2019	L B	
Drawing Number			Revision
CH19/LBA/503/CFS-1-100			