


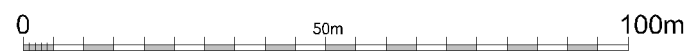

1:1250 PROPOSED BLOCK PLAN



1:2500 PROPOSED SITE LOCATION PLAN

Land West of Hardwick Road, Toft, CB23 2RQ



Project name: LAND AT HARDWICK ROAD, TOFT		
Drawing title: PROPOSED LOCATION PLAN		
Scale: 1:1250 & 1:2500	Date:	Drawing no: 492 x 03
Paper: A2 PAPER	Drawn: JJO	
Dimensions are in millimeters unless otherwise stated. Do not scale from this drawing. If in doubt, ask.		