


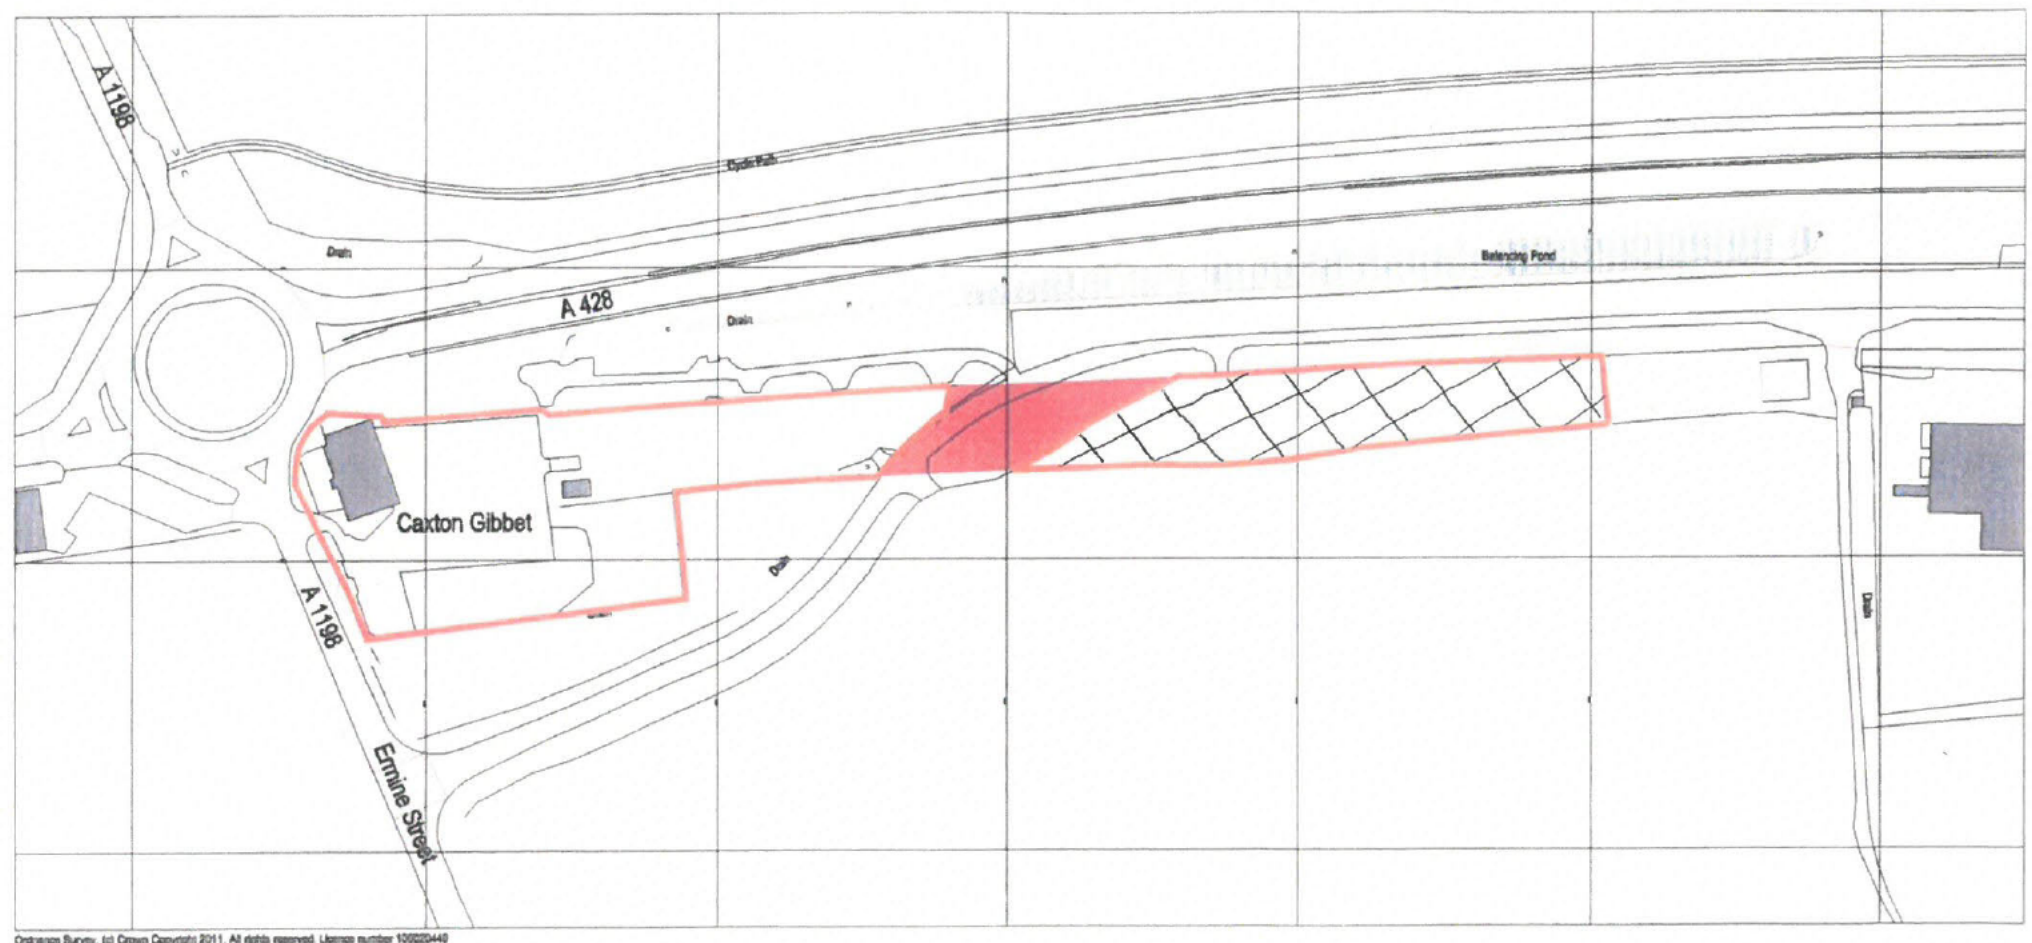

Proposed Employment Land



*[Handwritten signature]*

CB

Ordnance Survey, [c] Crown Copyright 2011. All rights reserved. Licence number 100029449

RETAINED LAND REMAINING IN TITLE NUMBER CB228337



# ABBEY GROUP, CAXTON GIBBET SITE LAND TRANSFER PLAN

PROJECT No: 1898      SCALE: 1:1250@A1, 1:2500@A3  
DRAWING No: AL0001\_B      DATE: December 2011

