



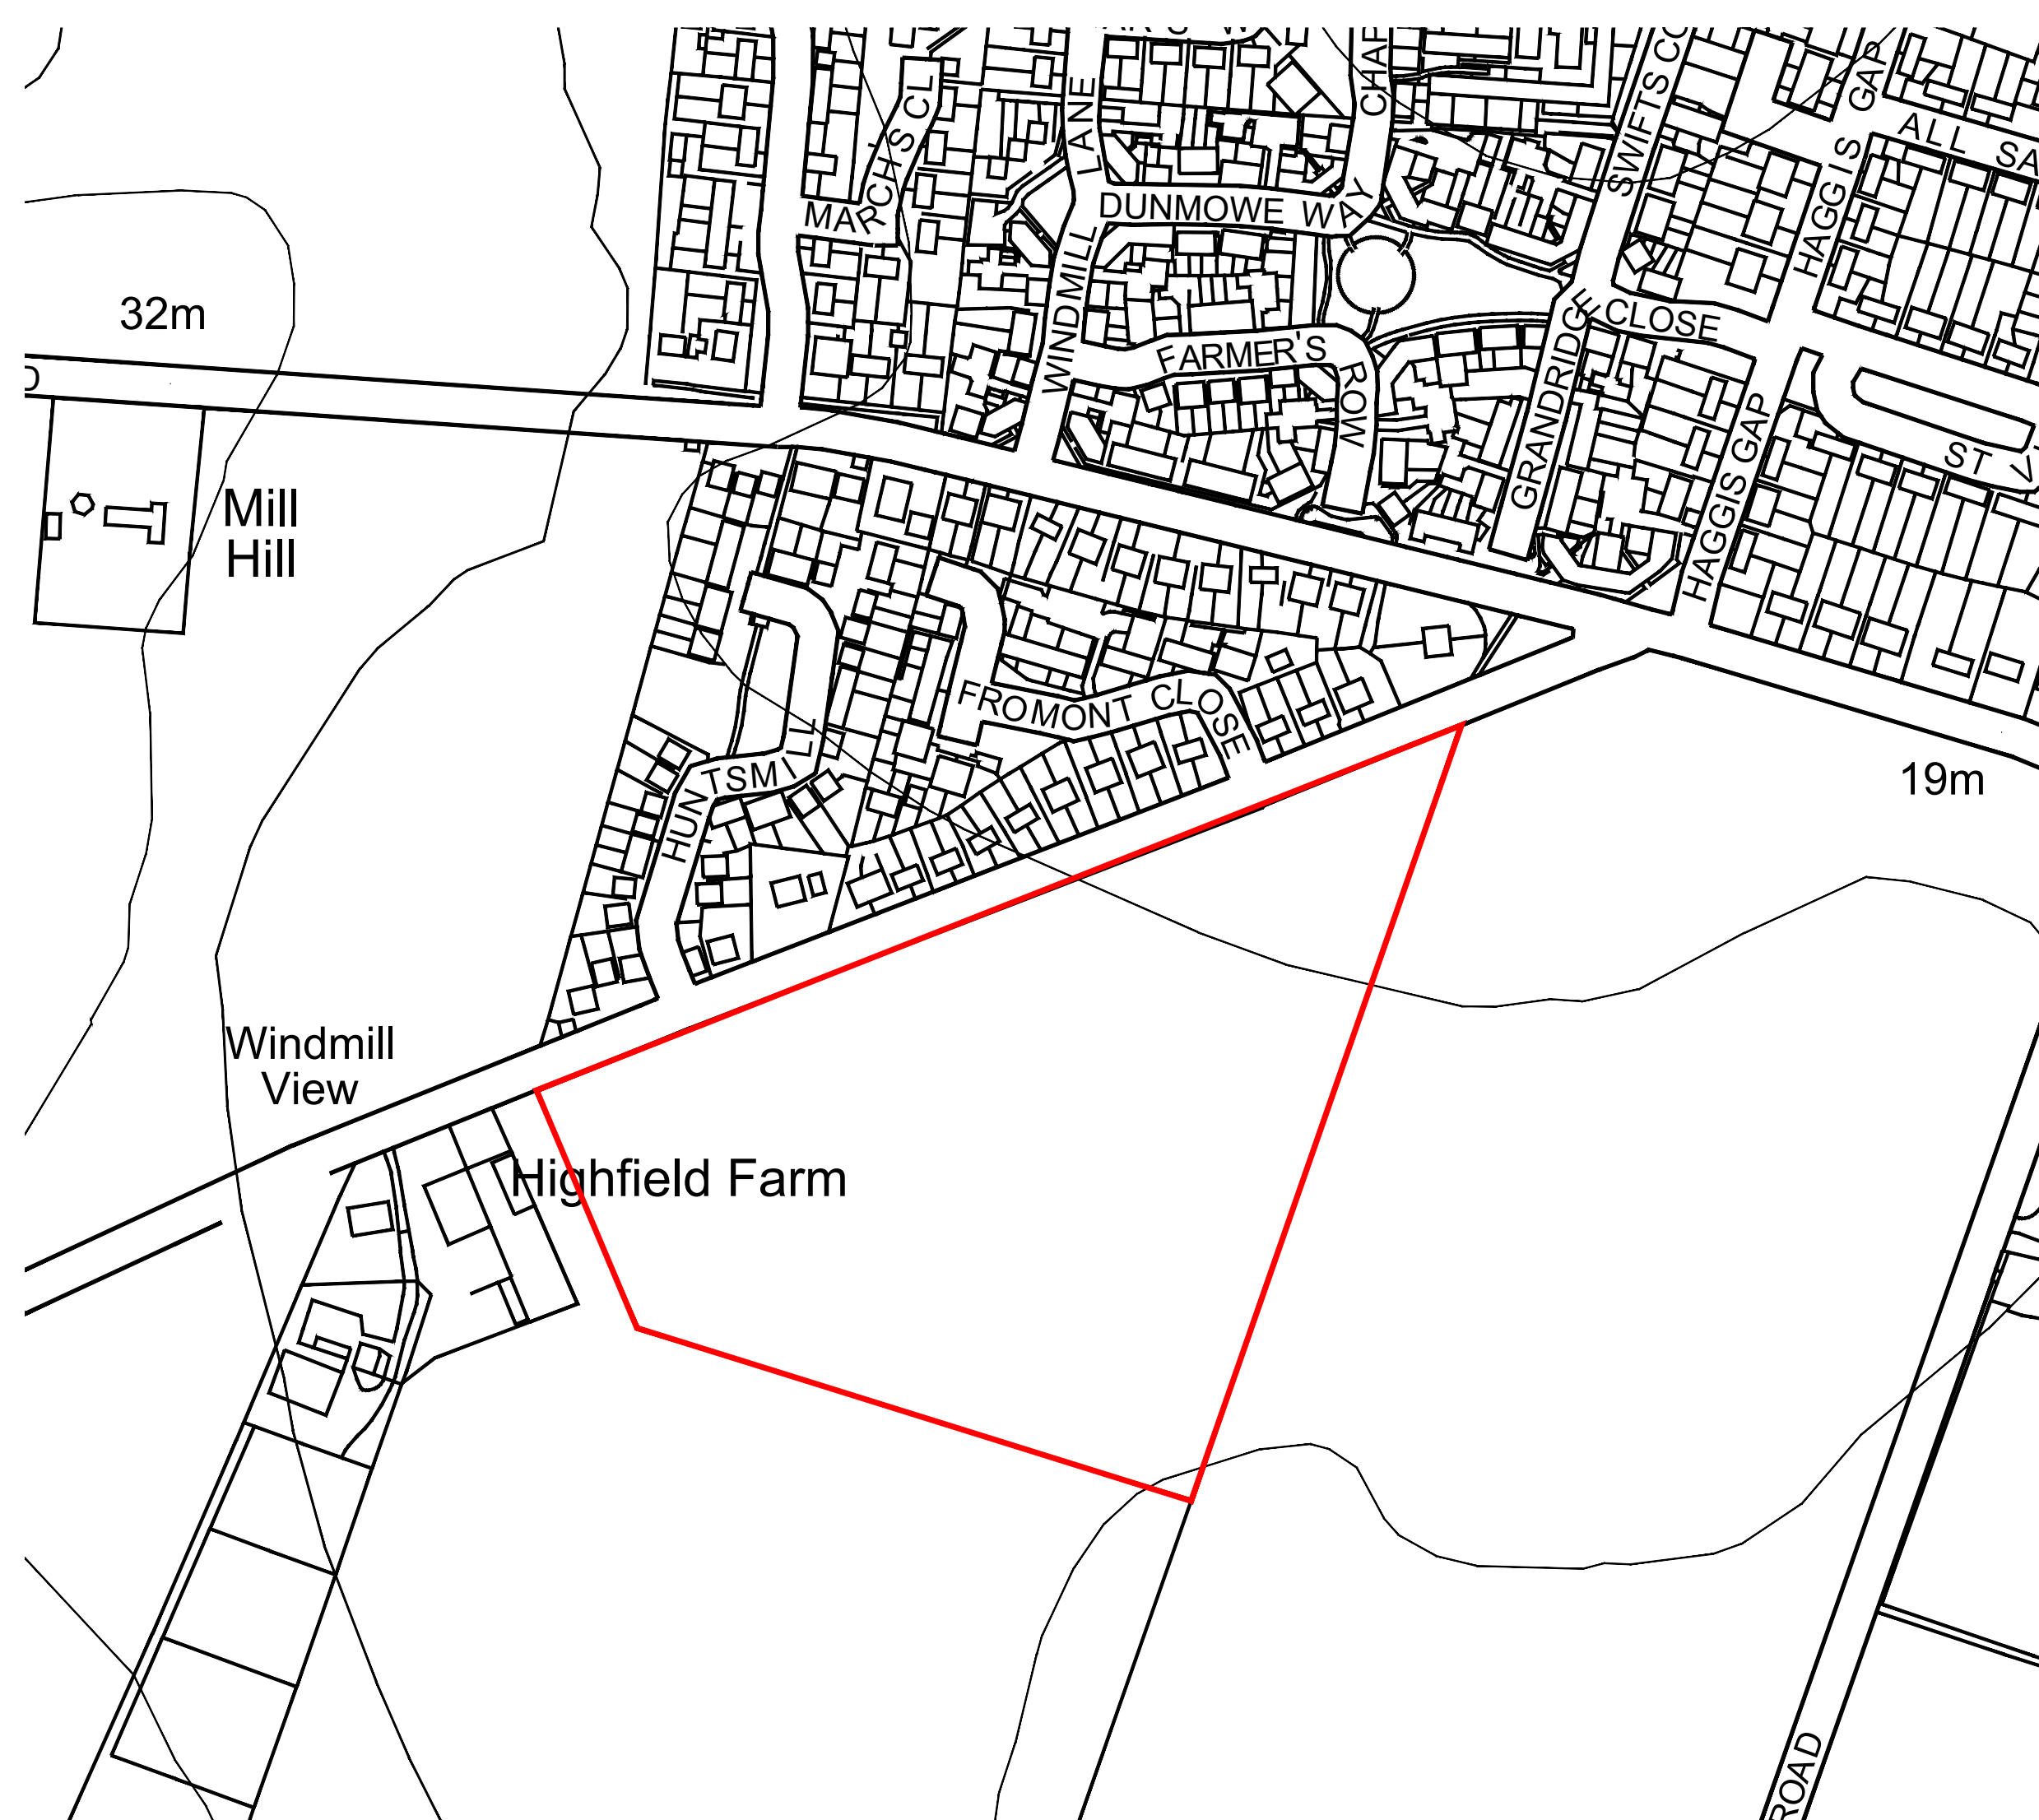

— Site boundary

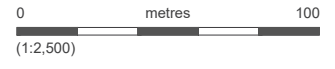

Project
Land at Shelford Road, Fulbourn

Drawing Title
Location Plan

Date 24/02/2020	Scale 1:2,500 at A3	Drawn by ML	Check by ML
Project No 1158	Drawing No 001A	Revision -	