



Land west of South Street and south of West Street, Comberton, Cambridgeshire

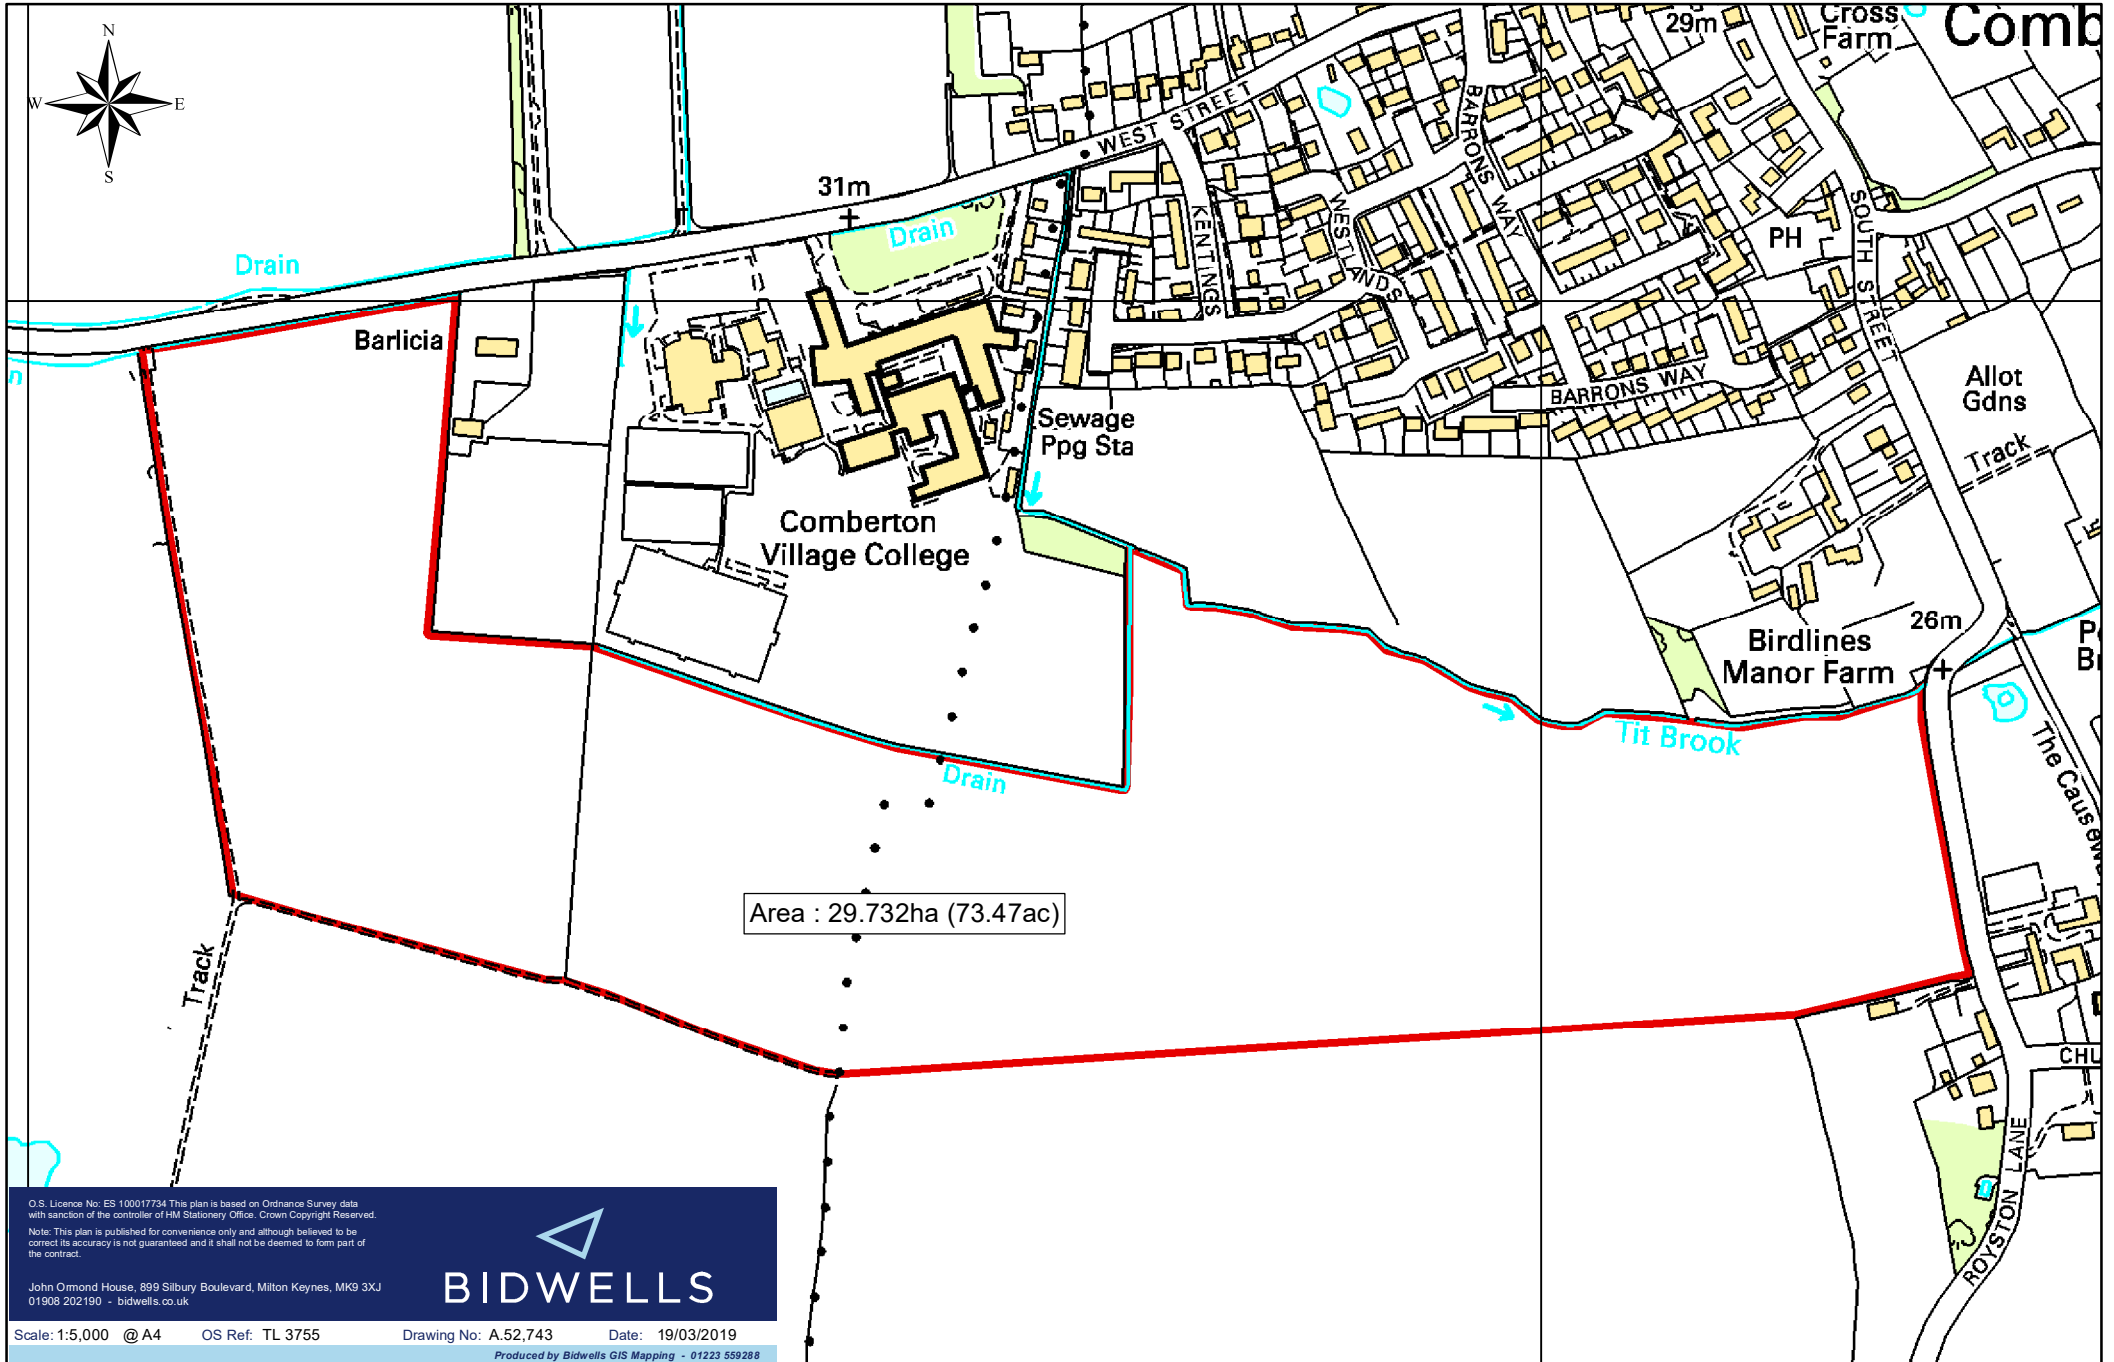

O.S. Licence No: ES 100017734 This plan is based on Ordnance Survey data with sanction of the controller of HM Stationery Office. Crown Copyright Reserved.
Note: This plan is published for convenience only and although believed to be correct its accuracy is not guaranteed and it shall not be deemed to form part of the contract.

John Ormond House, 899 Silbury Boulevard, Milton Keynes, MK9 3XJ
01908 202190 - bidwells.co.uk



BIDWELLS

Scale: 1:5,000 @ A4 OS Ref: TL 3755 Drawing No: A.52,743 Date: 19/03/2019
Produced by Bidwells GIS Mapping - 01223 559288