
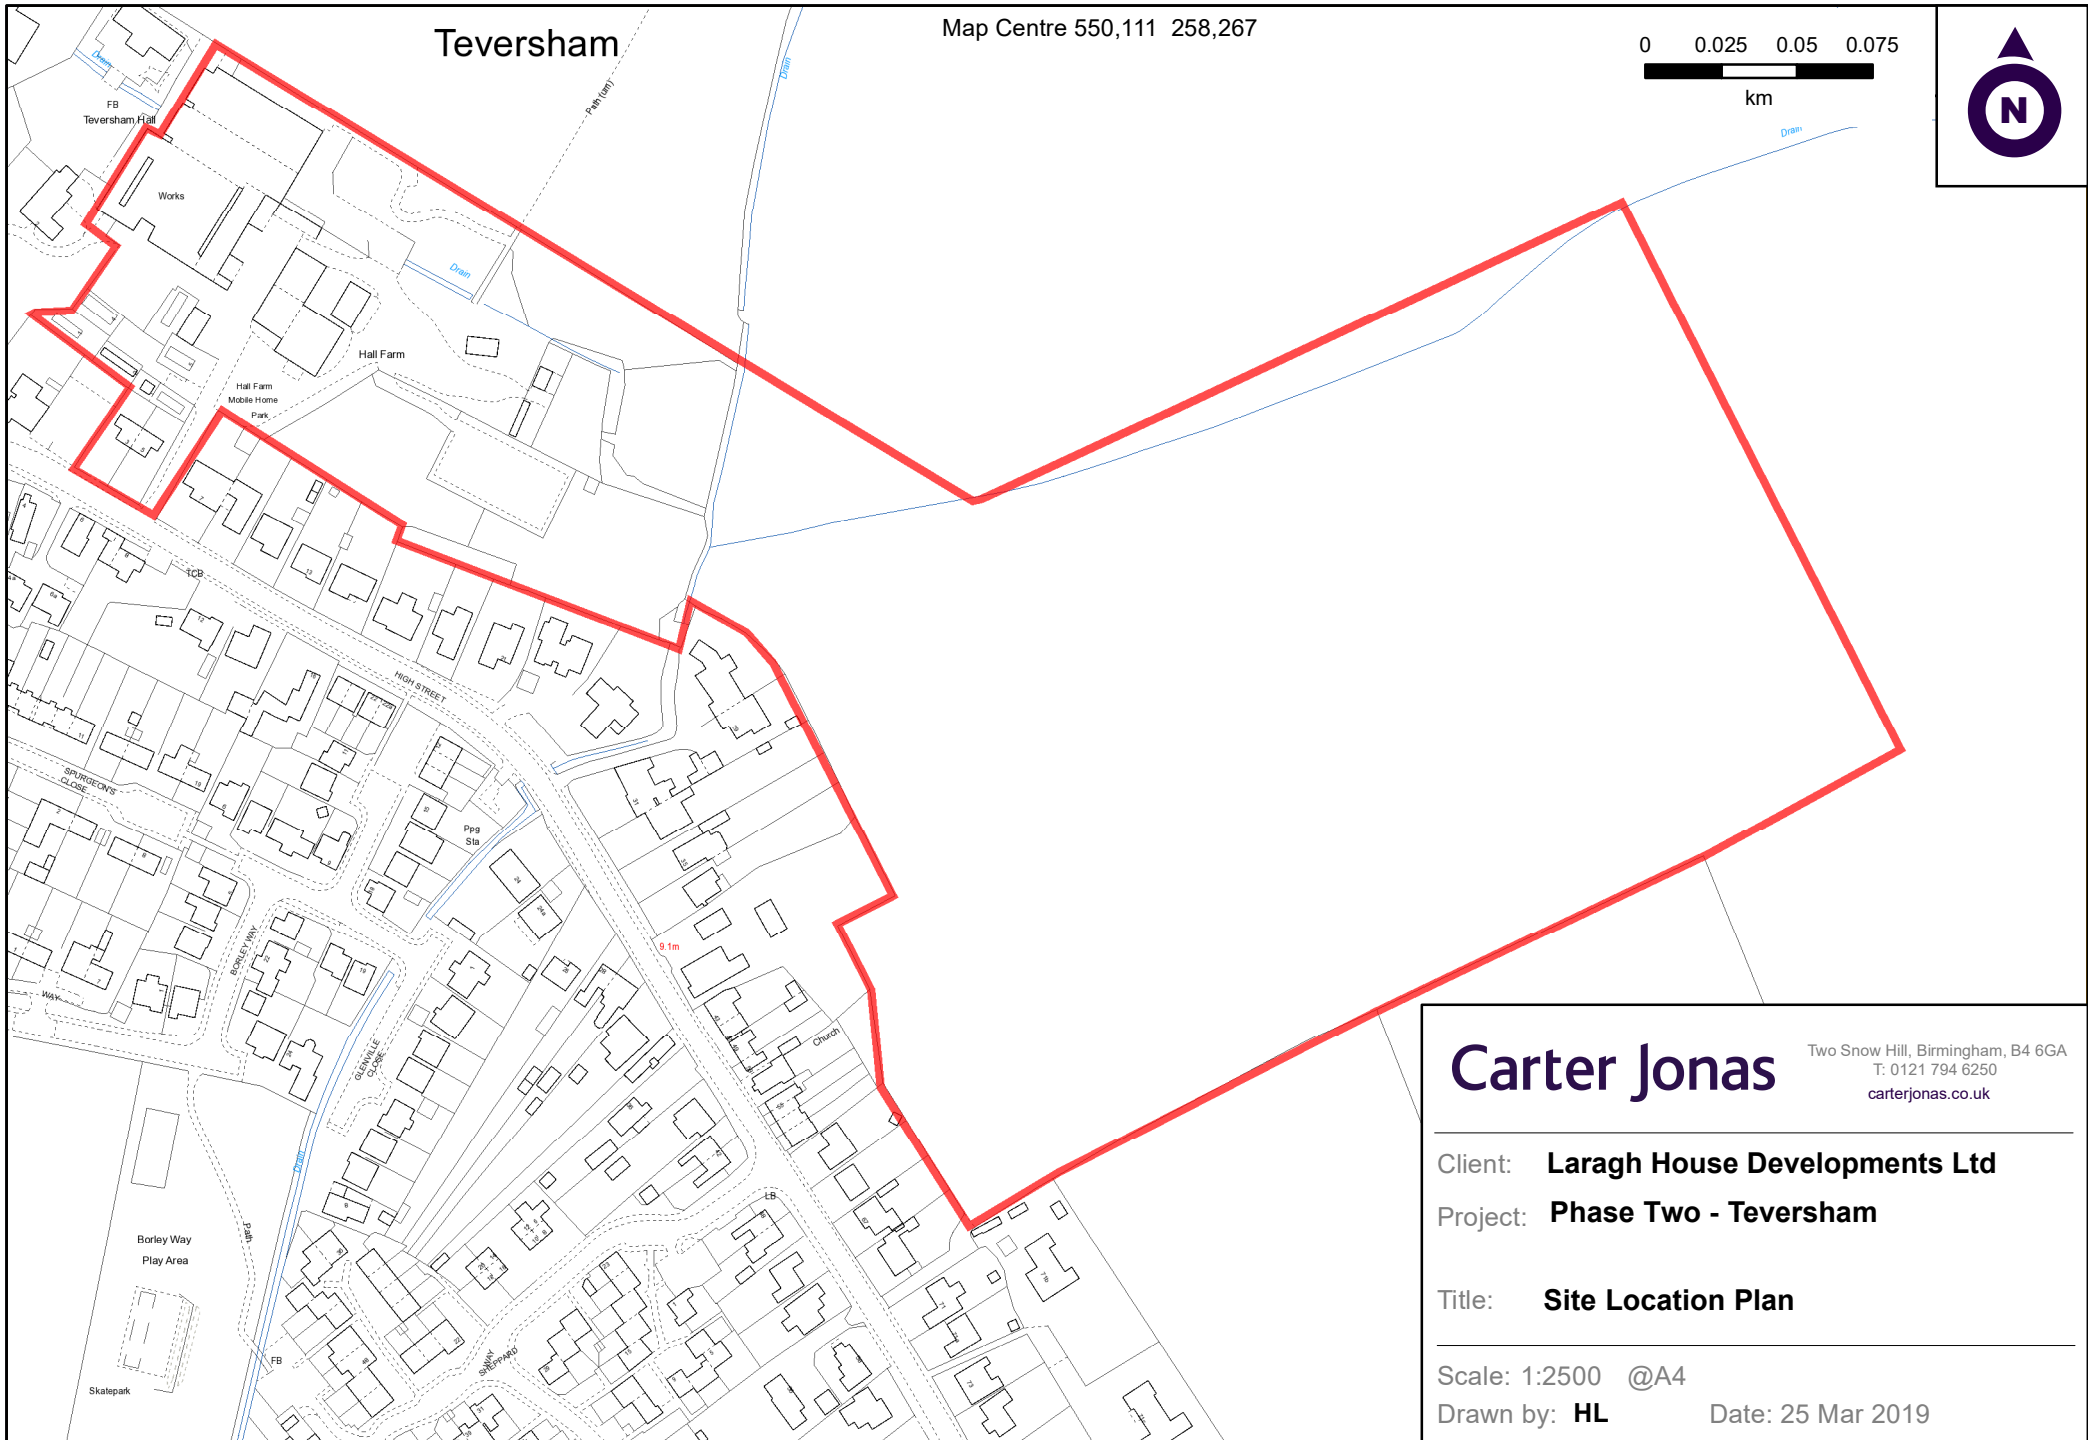


# Teversham

Map Centre 550,111 258,267

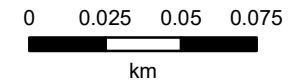

## Carter Jonas

Two Snow Hill, Birmingham, B4 6GA  
T: 0121 794 6250  
carterjonas.co.uk

Client: **Laragh House Developments Ltd**

Project: **Phase Two - Teversham**

Title: **Site Location Plan**

Scale: 1:2500 @A4

Drawn by: **HL**

Date: 25 Mar 2019