


Map Centre 552,245 255,842

0 0.01 0.02 0.03  
km

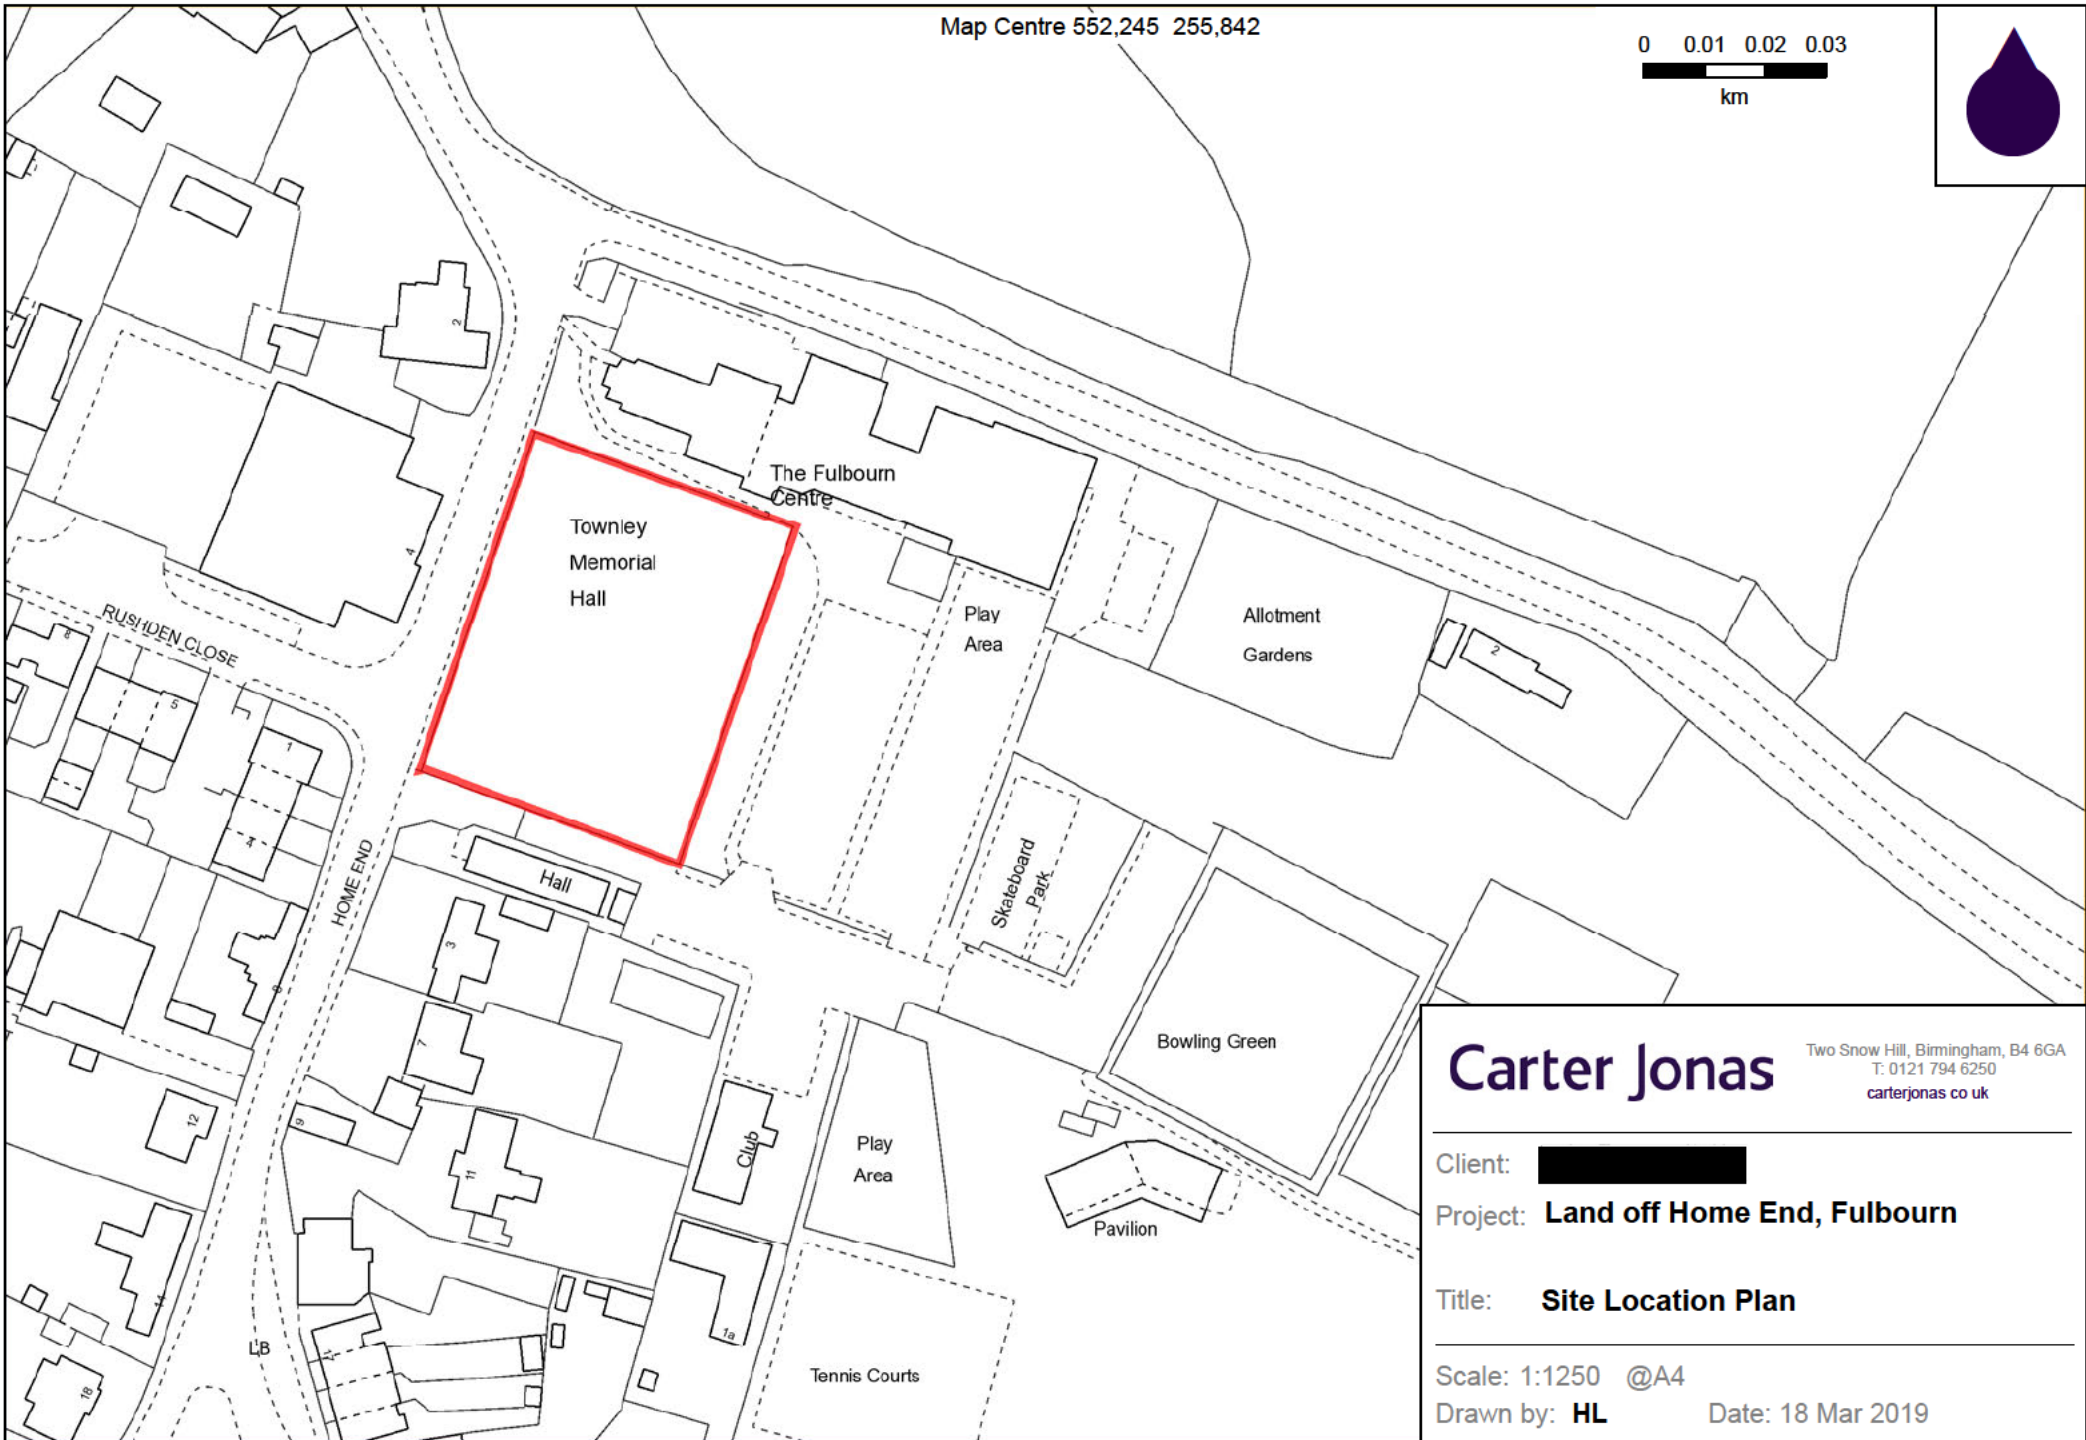

# Carter Jonas

Two Snow Hill, Birmingham, B4 6GA  
T: 0121 794 6250  
carterjonas.co.uk

Client: [REDACTED]  
Project: **Land off Home End, Fulbourn**  
Title: **Site Location Plan**

Scale: 1:1250 @A4  
Drawn by: **HL** Date: 18 Mar 2019