
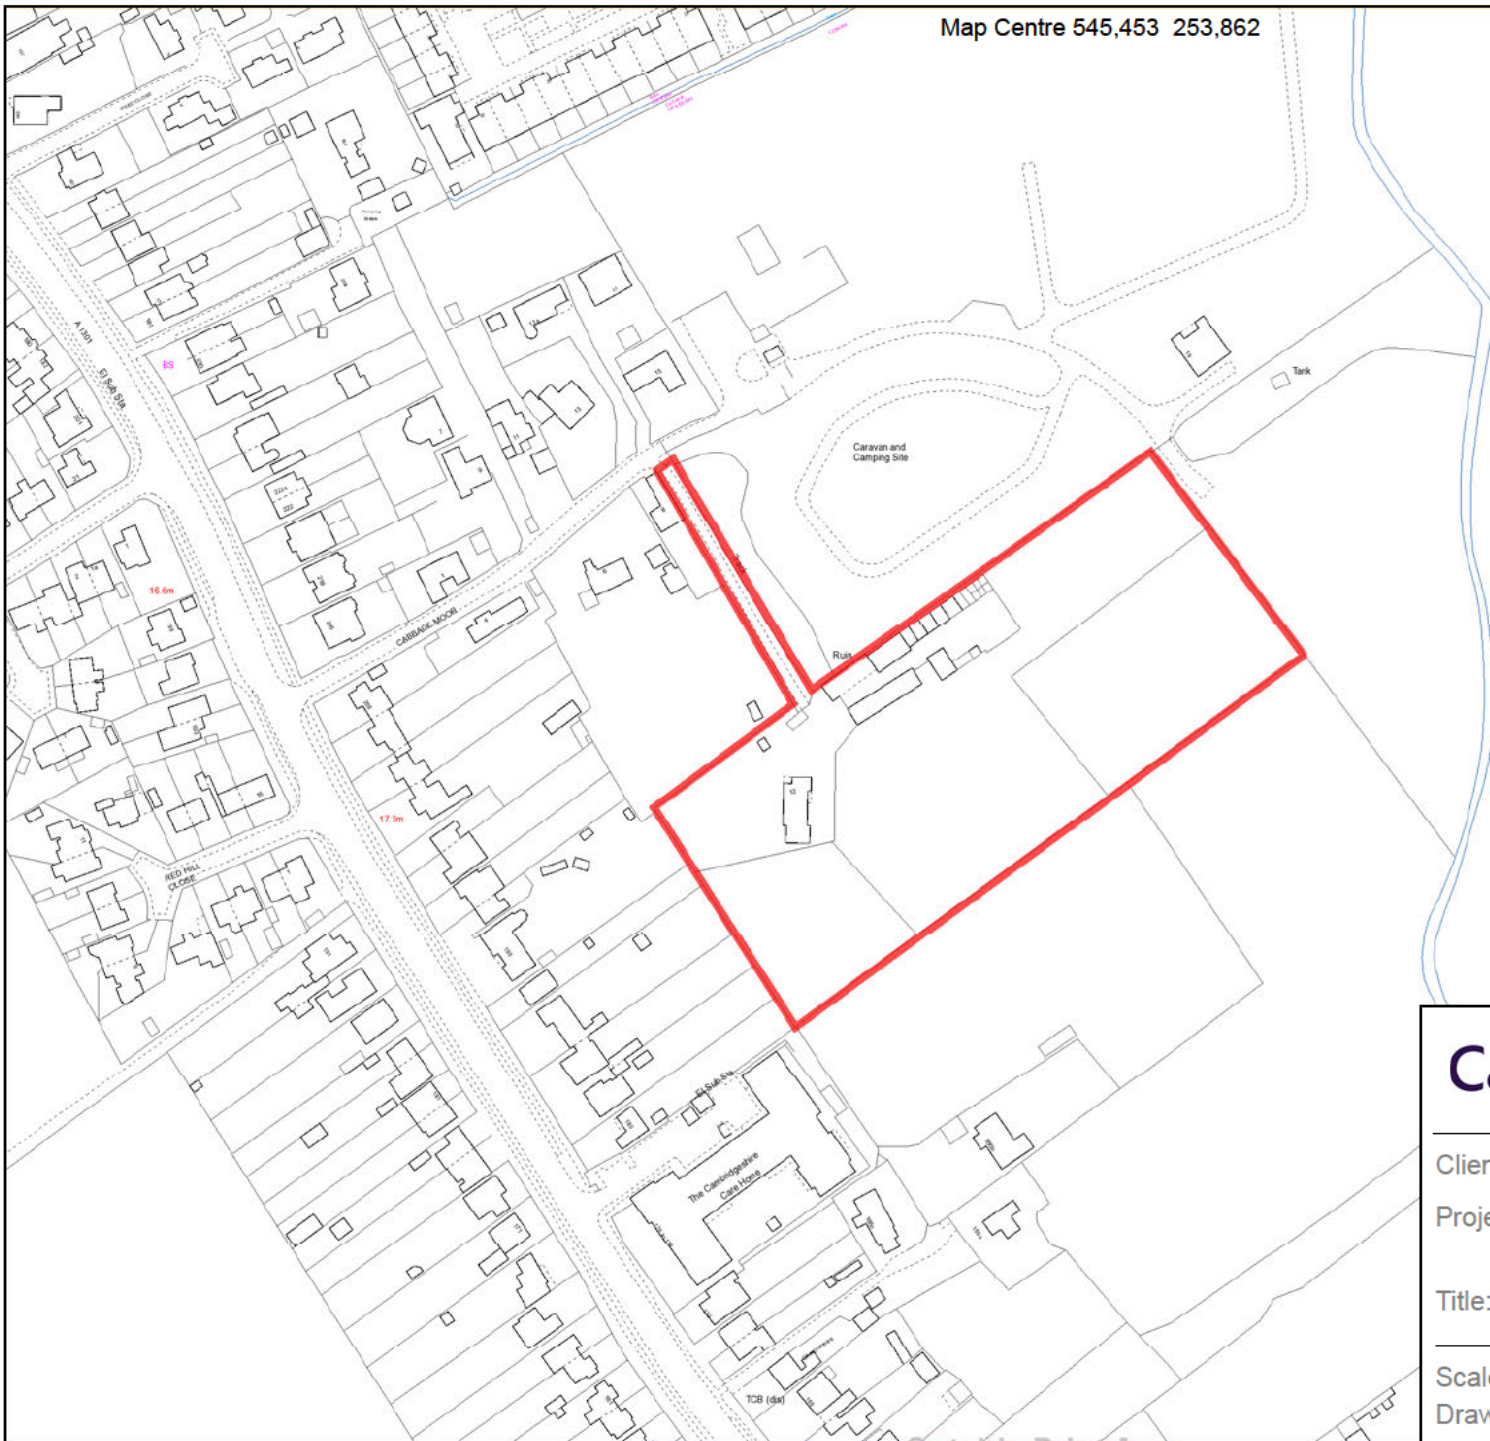


Map Centre 545,453 253,862

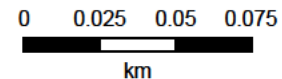

Carter Jonas

Two Snow Hill, Birmingham, B4 6GA
T: 0121 794 6250
carterjonas.co.uk

Client: [REDACTED]

Project: **Land off Cabbage Moor, Great Shelford**

Title: **Site Location Plan**

Scale: 1:2500 @A4

Drawn by: **HL**

Date: 13 Mar 2019