
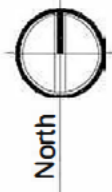


Scale: 1:1250

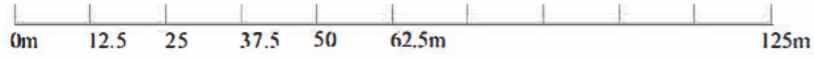

Ordnance Survey (c) Crown Copyright 2019. All rights reserved. Licence number 100022432

DO NOT SCALE FROM THIS DRAWING

THIS DRAWING AND THE BUILDINGWORKS DEPICTED ARE THE COPYRIGHT OF L BEVENS ASSOCIATES LTD AND MAY NOT BE REPRODUCED OR AMENDED EXCEPT BY WRITTEN PERMISSION. NO LIABILITY WILL BE ACCEPTED FOR AMENDMENTS MADE BY OTHER PERSONS. COPYRIGHT 2019 ©.

ALL MEASUREMENTS SHOULD BE CHECKED ON SITE AND ANY DISCREPANCIES SHOULD BE REPORTED TO THE ORIGINATOR.

ALL WORKS TO COMPLY WITH CURRENT CDM REGULATIONS AS APPROPRIATE. IT IS THE CLIENT'S RESPONSIBILITY TO FULLY COMPLY WITH THE CDM 2015 REGULATIONS INCLUDING APPOINTING A PRINCIPAL DESIGNER AND PRINCIPAL CONTRACTOR FOR PROJECTS WITH MORE THAN ONE CONTRACTOR ON SITE.

NO WORKS TO COMMENCE ON SITE UNTIL ALL APPROVALS ARE CONFIRMED IN WRITING. L BEVENS ASSOCIATES LTD ACCEPTS NO LIABILITY IF THIS IS BREACHED.

IT IS THE CONTRACTOR'S RESPONSIBILITY TO ACCURATELY LOCATE EXISTING SERVICES PRIOR TO WORKS COMMENCING.



L BEVENS ASSOCIATES LTD ARCHITECTS The Doghouse, 10 Cricketers Way, Chatteris, Cambridgeshire. PE16 6UR Tel: 01223 251157	Land west of Church Street, Haslingfield, Cambridgeshire. CB23 1JE Project: [REDACTED]	Location Plan 'Call for Sites and Broad Locations'		Scale 1:1250 @ A3	Date Mar. 2019	Drawn L B	Checked
		Title		Drawing Number CH19/LBA/507/CFS-1-100		Revision	