


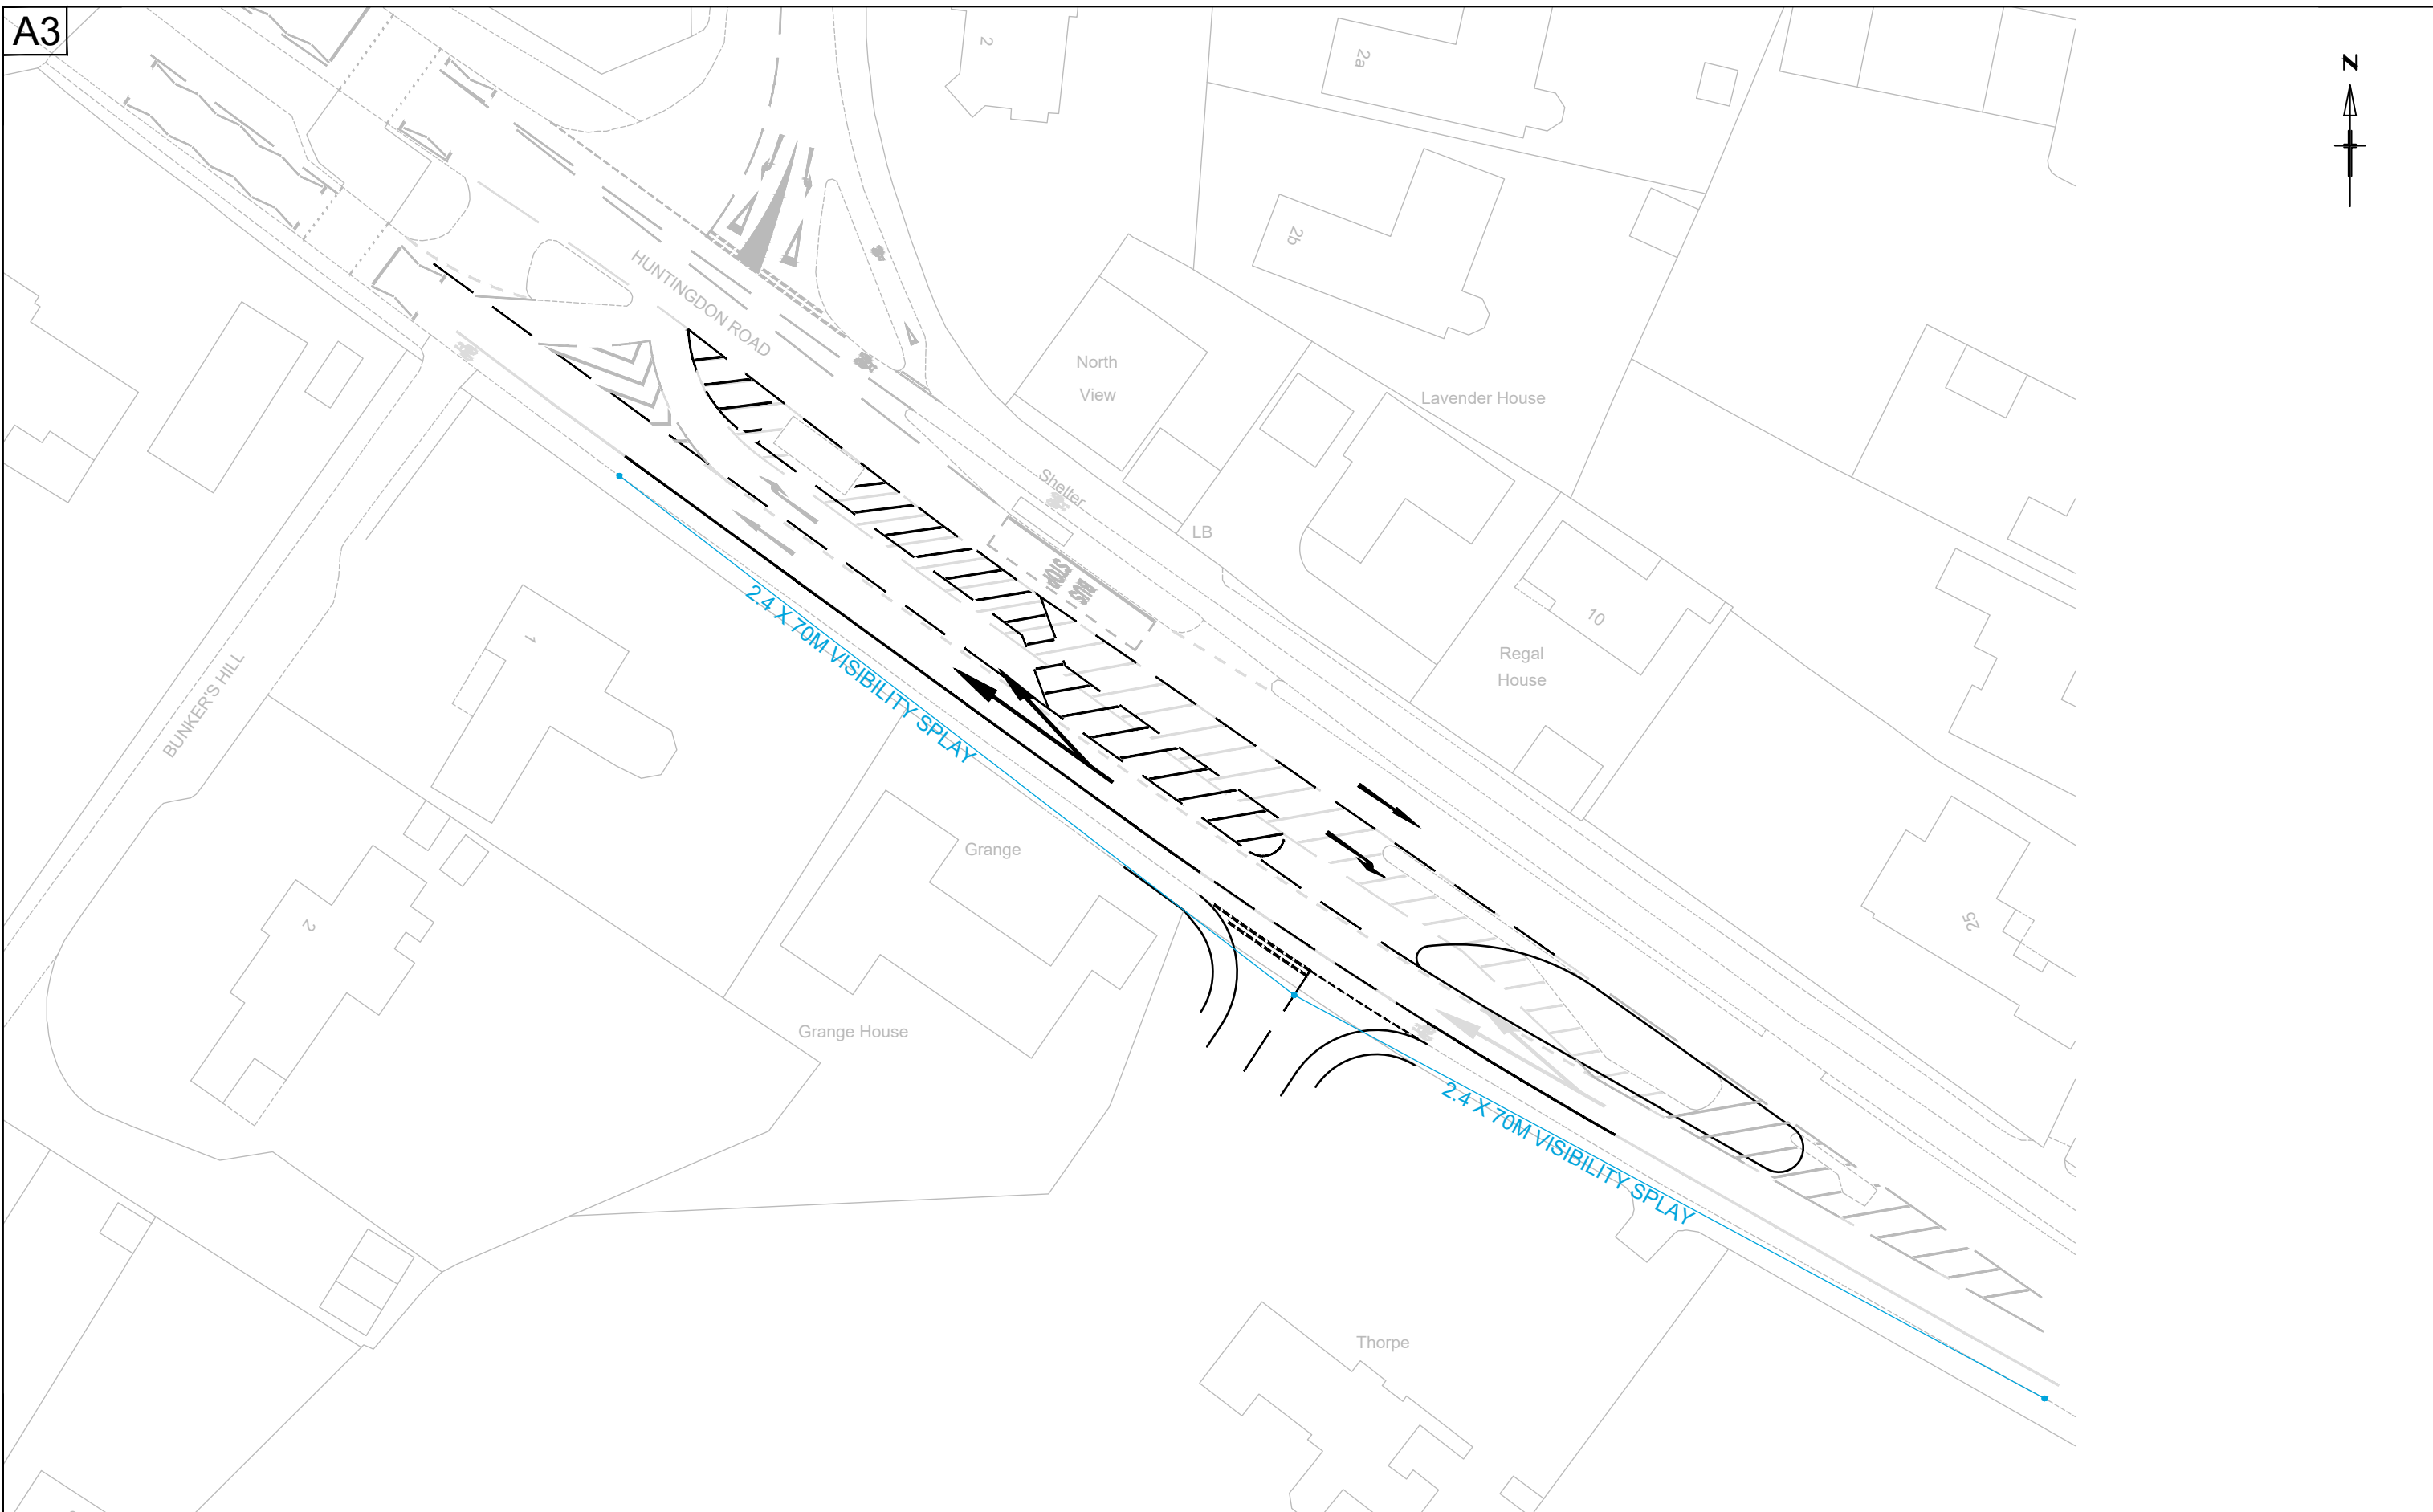

A3



Reproduced from Ordnance Survey material by permission of Ordnance Survey on behalf of the Controller of Her Majesty's Stationery Office © Crown copyright. Unauthorised reproduction infringes Crown copyright and may lead to prosecution or civil proceedings. Connect Consultants Ltd Licence number: 100022432

 <p>78 BROAD STREET, CHIPPING SODBURY, BRISTOL. BS37 6AG Tel: 01454 320 220 Web: www.connect-consultants.com Fax: 01454 320 099 Email: bristol@connect-consultants.com</p>			client	C SQUARED		date	SEPTEMBER 2019	drawn by	T.A.S	checked by	C.B.W		
			project	PROPOSED DEVELOPMENT HUNTINGDON ROAD CAMBRIDGE		scale	1:500	status	PLANNING		rev.		
						title		PROPOSED SITE ACCESS ARRANGEMENTS		drawing number		19165 - SK190911.1	