


Ordnance Survey, (c) Crown Copyright 2021. All rights reserved. Licence number 100022432

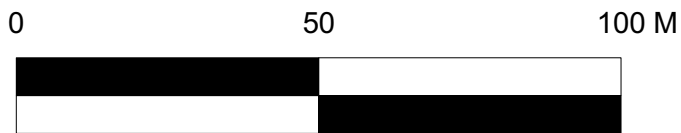

Scale 1:1250

Planning

Project title 145 and 149 High Street, Harston, Cambs, CB22 7QD			
Drawing title location plan			
Drawing no. 21040location			CHANTRY ARCHITECTS <small>Tel: 07747 024011 Email: graham.peel@chantryarchitects.com Web: www.chantryarchitects.com Post: Chantry Cottage, 4 Walling Street, St Albans, Herts, AL1 2PT</small>
Scale 1:1250@A4	Date Dec 2022	Rev -	