



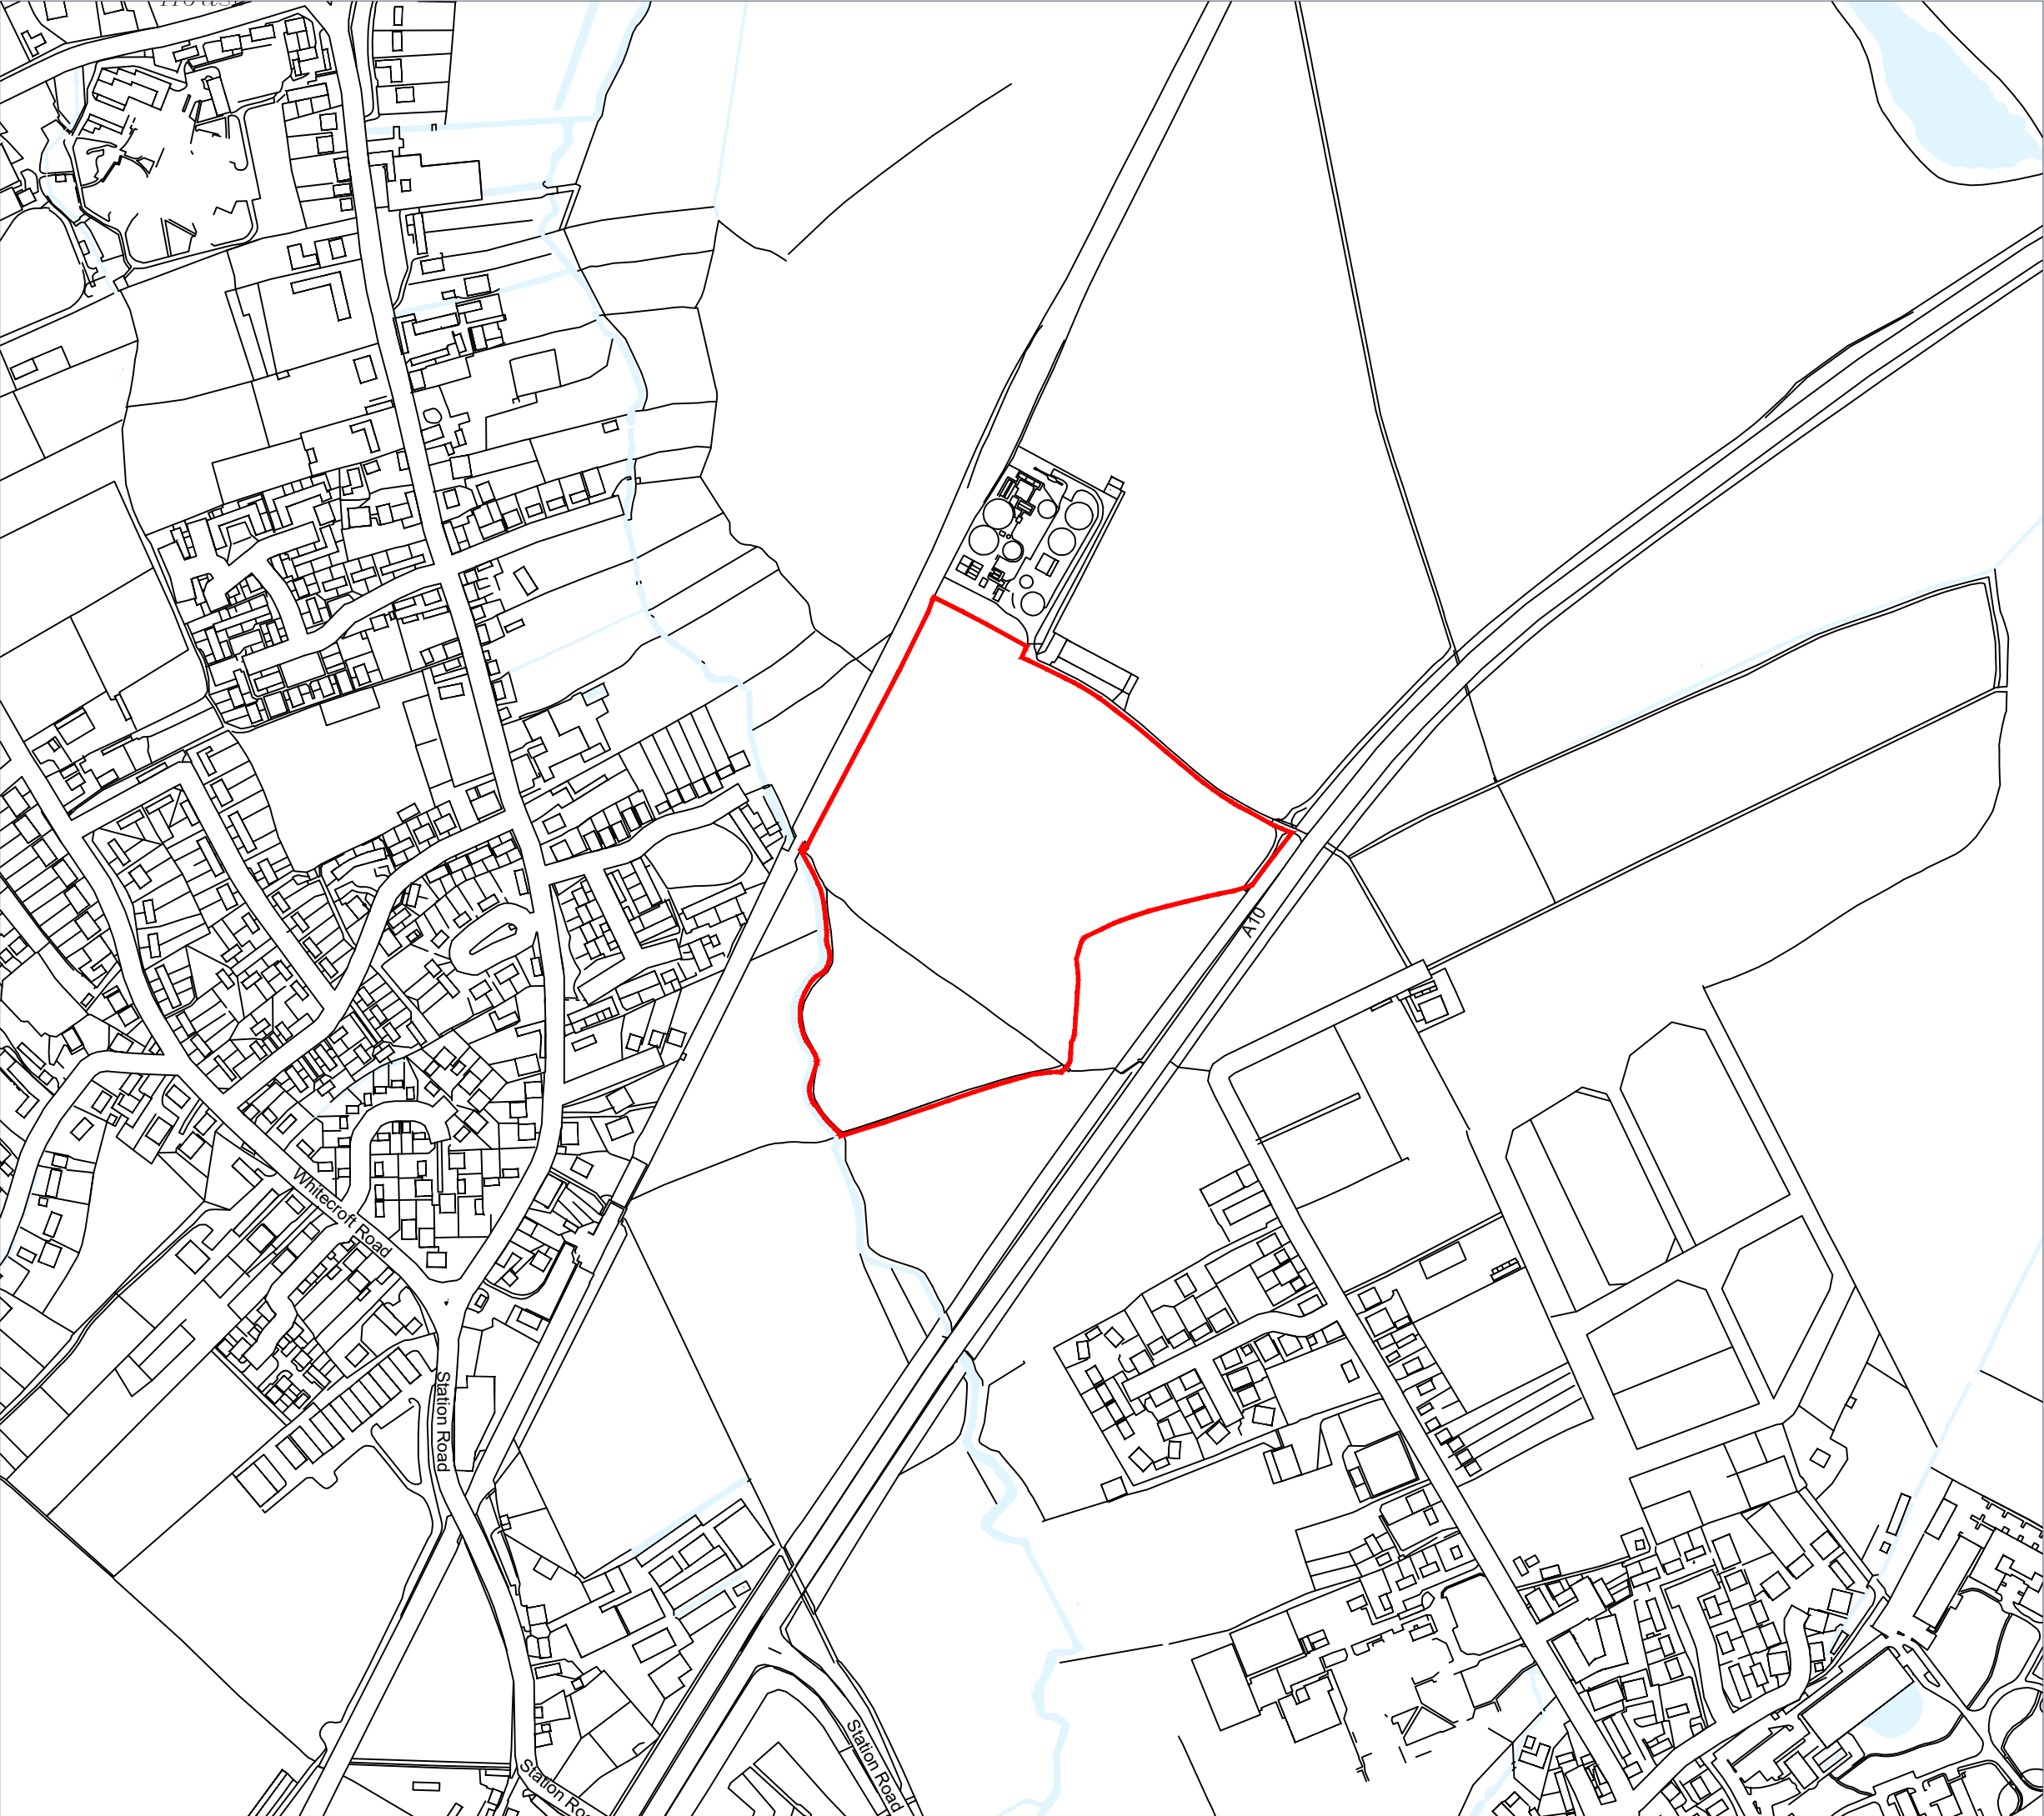

 Site boundary

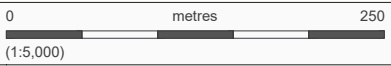

Project  
Land East of River Mel

Drawing Title  
Site Location Plan

|            |               |          |          |
|------------|---------------|----------|----------|
| Date       | Scale         | Drawn by | Check by |
| 05/03/2025 | 1:5,000 at A3 | JB       | SR       |
| Project No | Drawing No    | Revision |          |
| 1415       | 001-04        | -        |          |