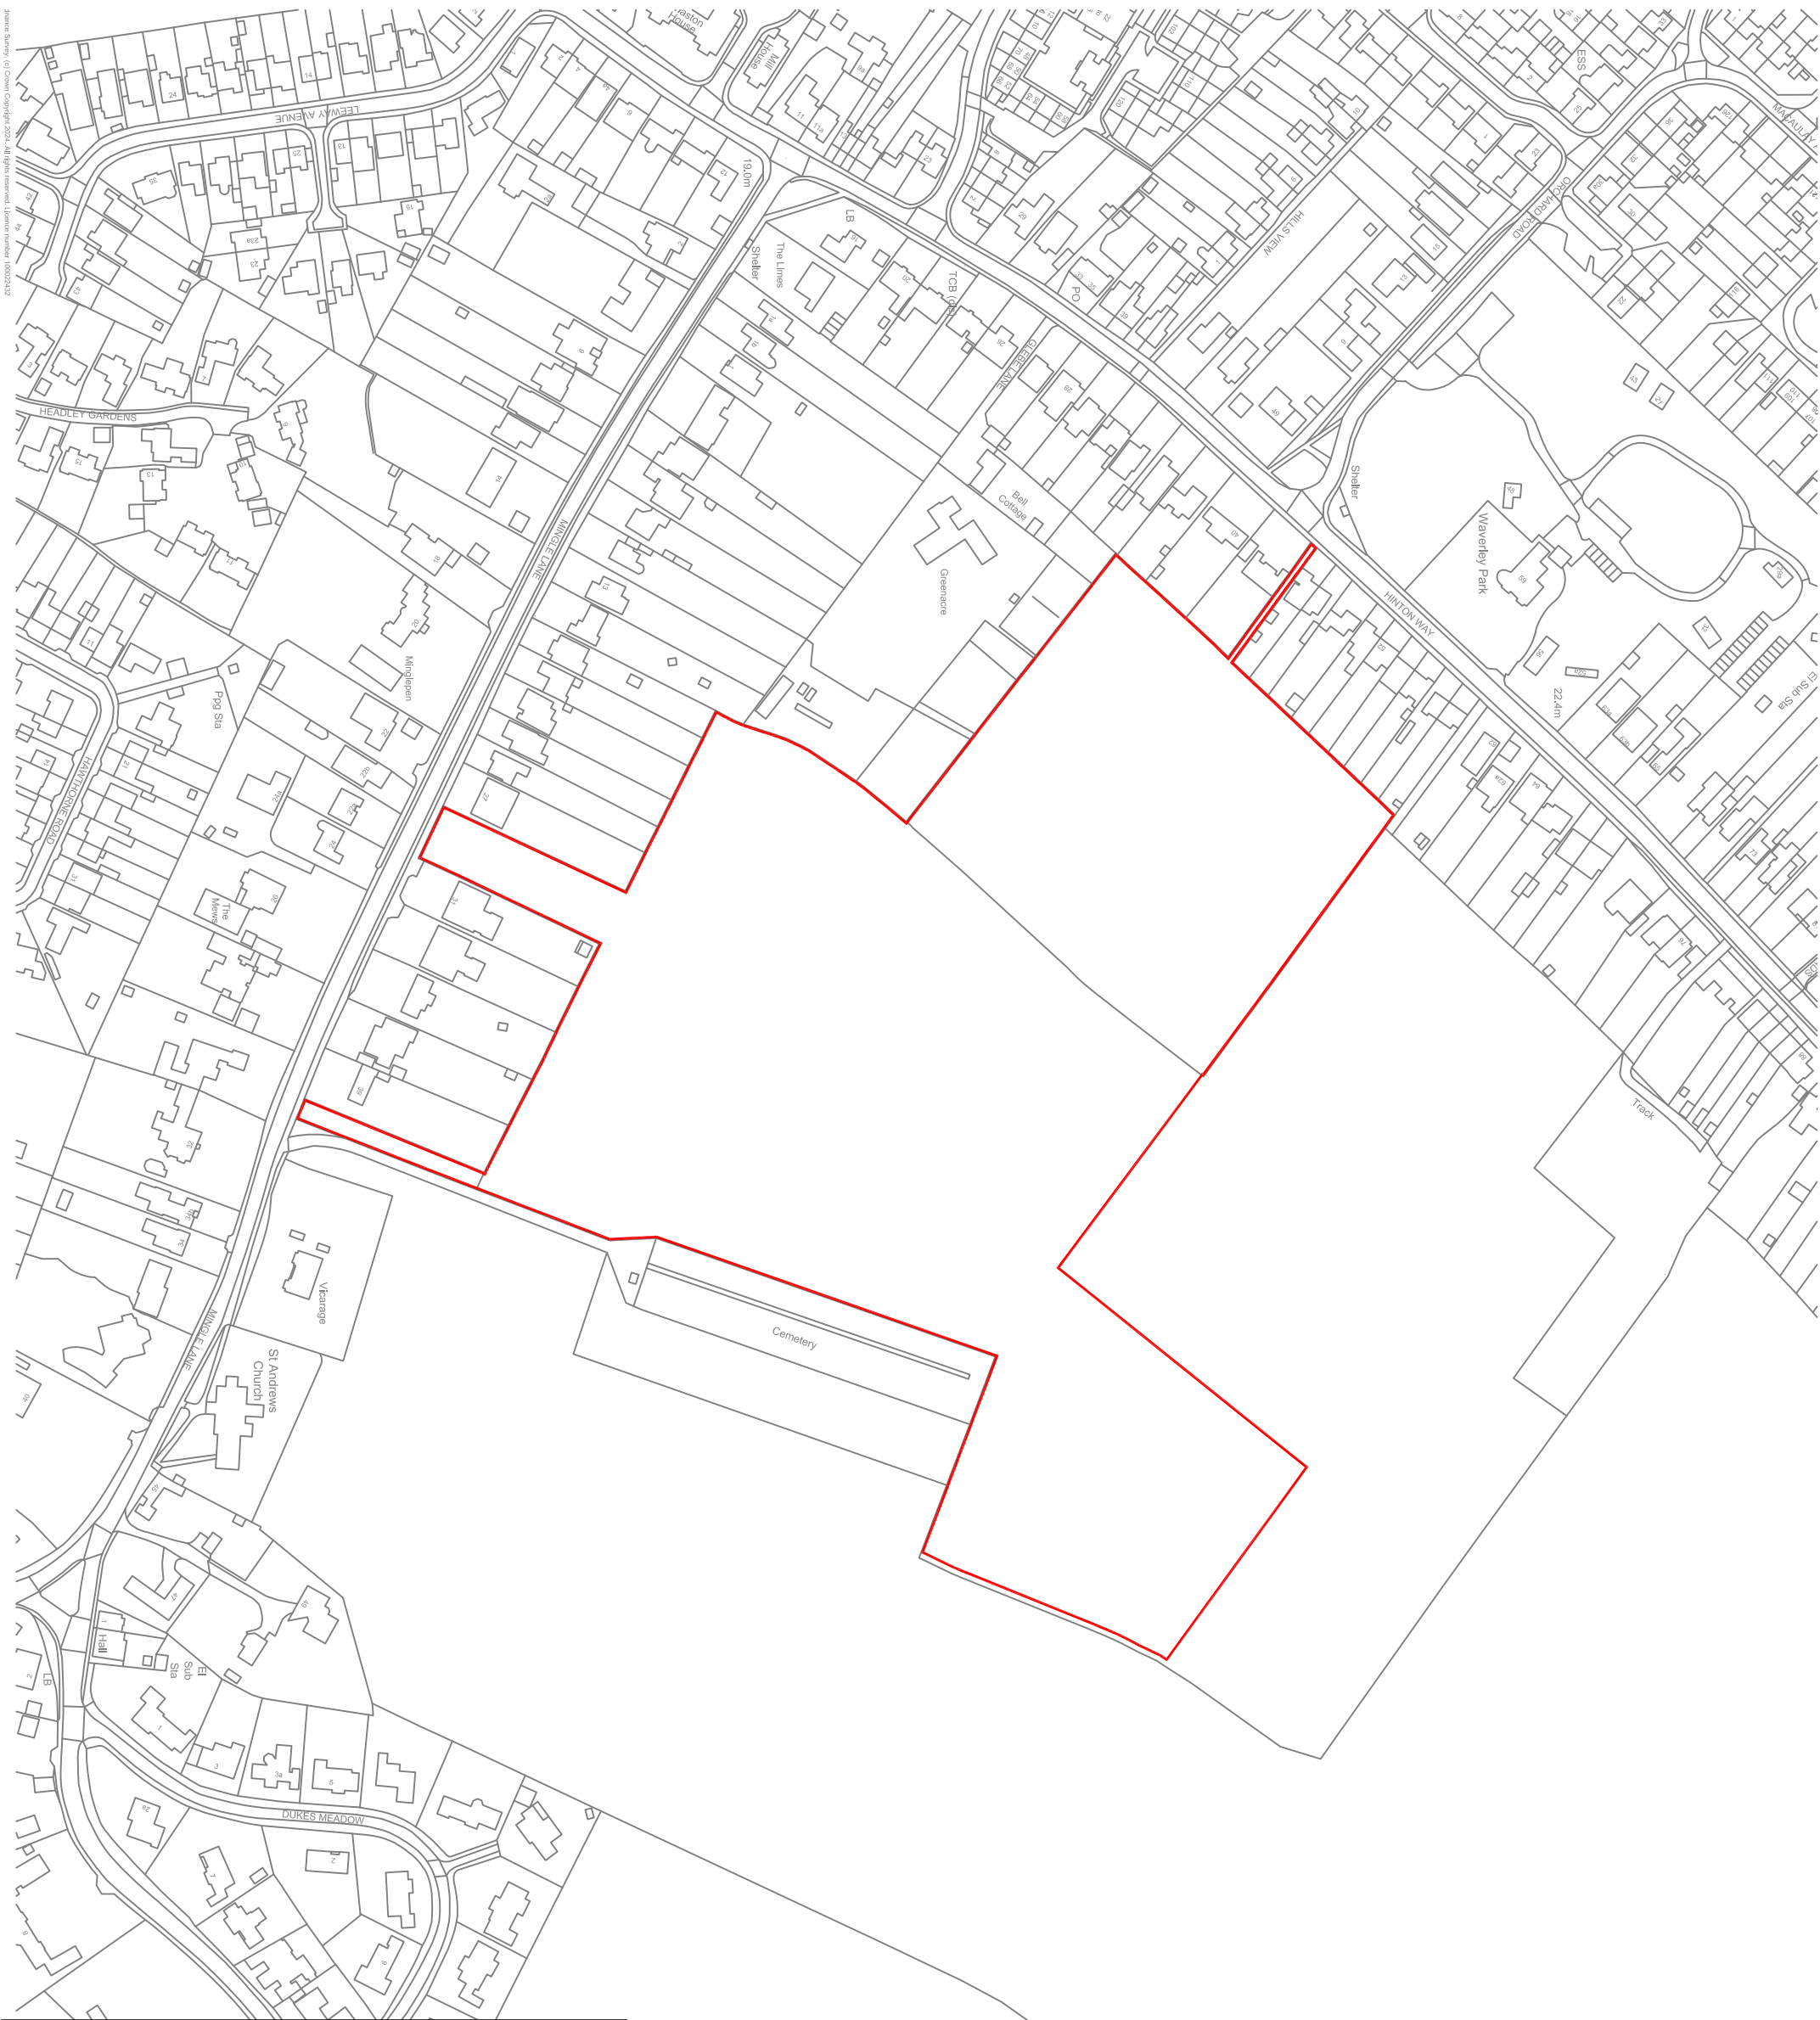


50 m
Scale 1:2500 (at A3)

Project Title

Mingle Lane
Great Shelford

Drawing Title

The Hill Group & Nightingale Land
Location Plan

Scale

Feb 2025

1:2500@A3

Drawn

DMF

Drawing Number

Rev

007-001

A