


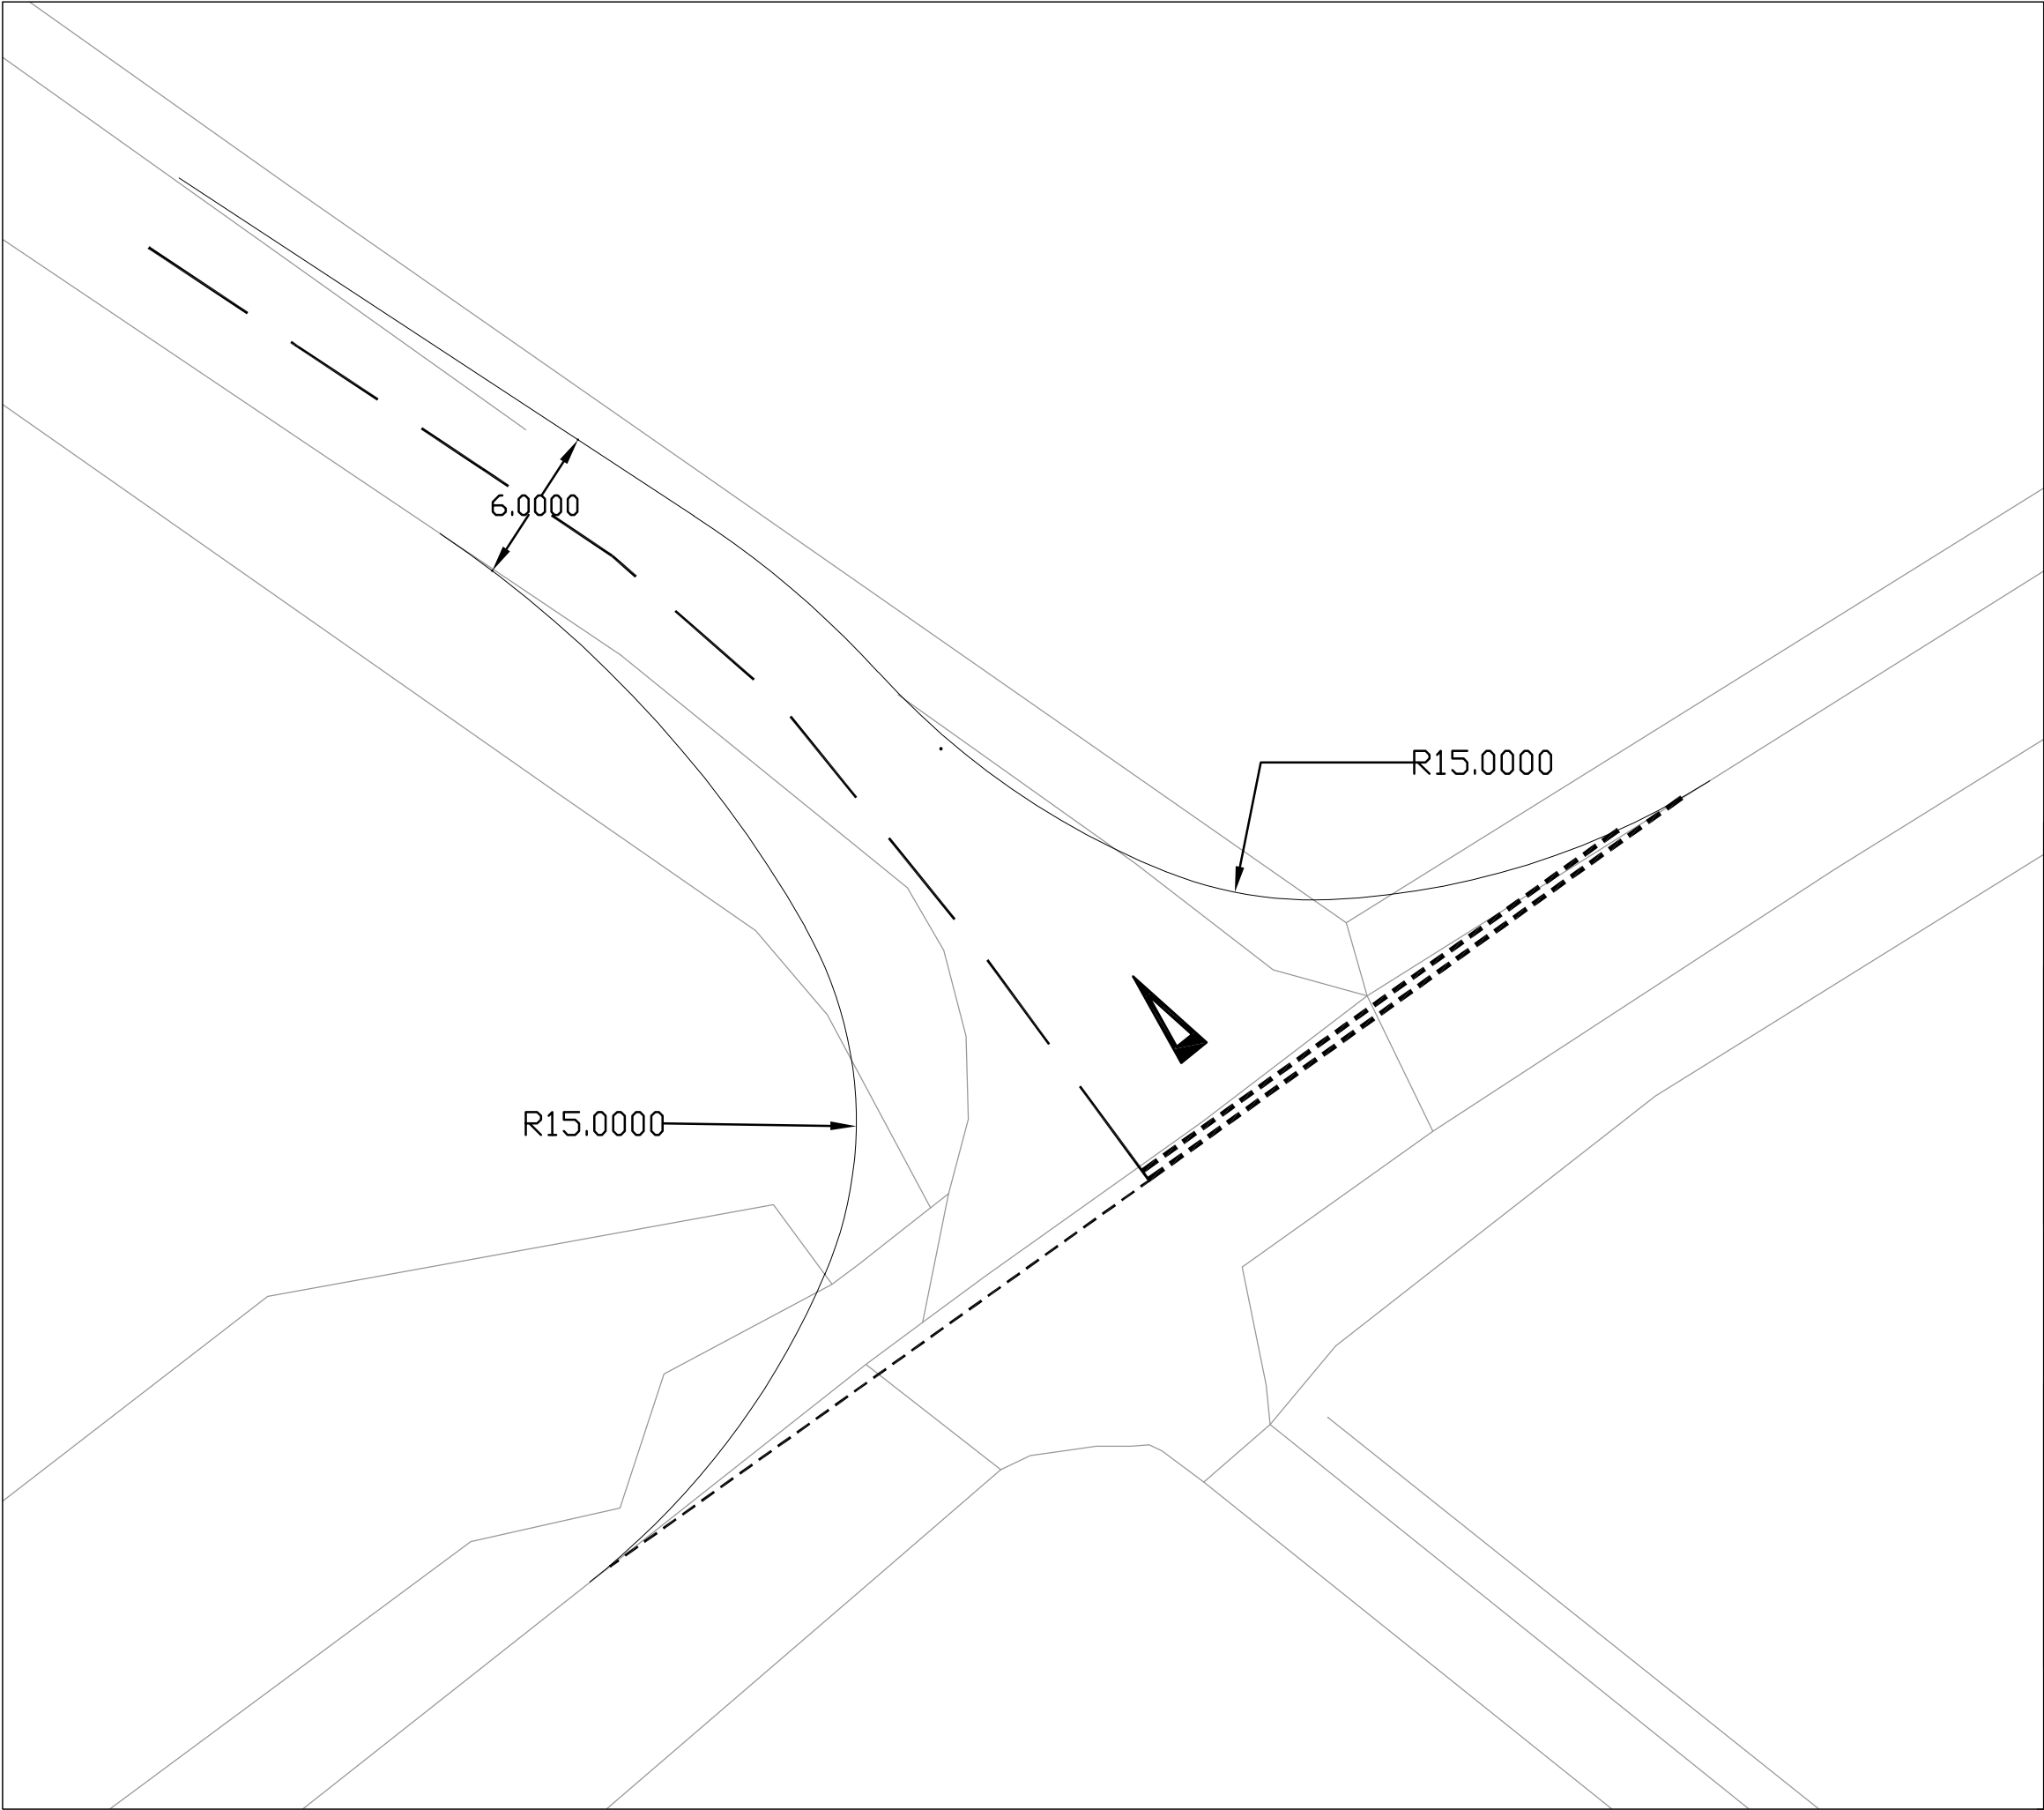

REV	DATE	BY	DESCRIPTION	CHK	APD
DRAWING STATUS:					
Ordnance Survey (c) Crown Copyright 2018. All rights reserved. Licence number 100022432					
 Unit 23, The Maltings, Stanstead Abbots, Hertfordshire, SG12 8HG Tel: 01920 871777 www.eastp.co.uk					
CLIENT:					
ARCHITECT:					
PROJECT: SLATE HALL FARM, OAKINGTON, SOUTH CAMBRIDGESHIRE					
TITLE: NEW ACCESS DESIGN					
SCALE @ A3: 1:250			DESIGN-DRAWN: CT		DATE: 27/01/2022
PROJECT No: 3349			DRAWING No: SK01		