



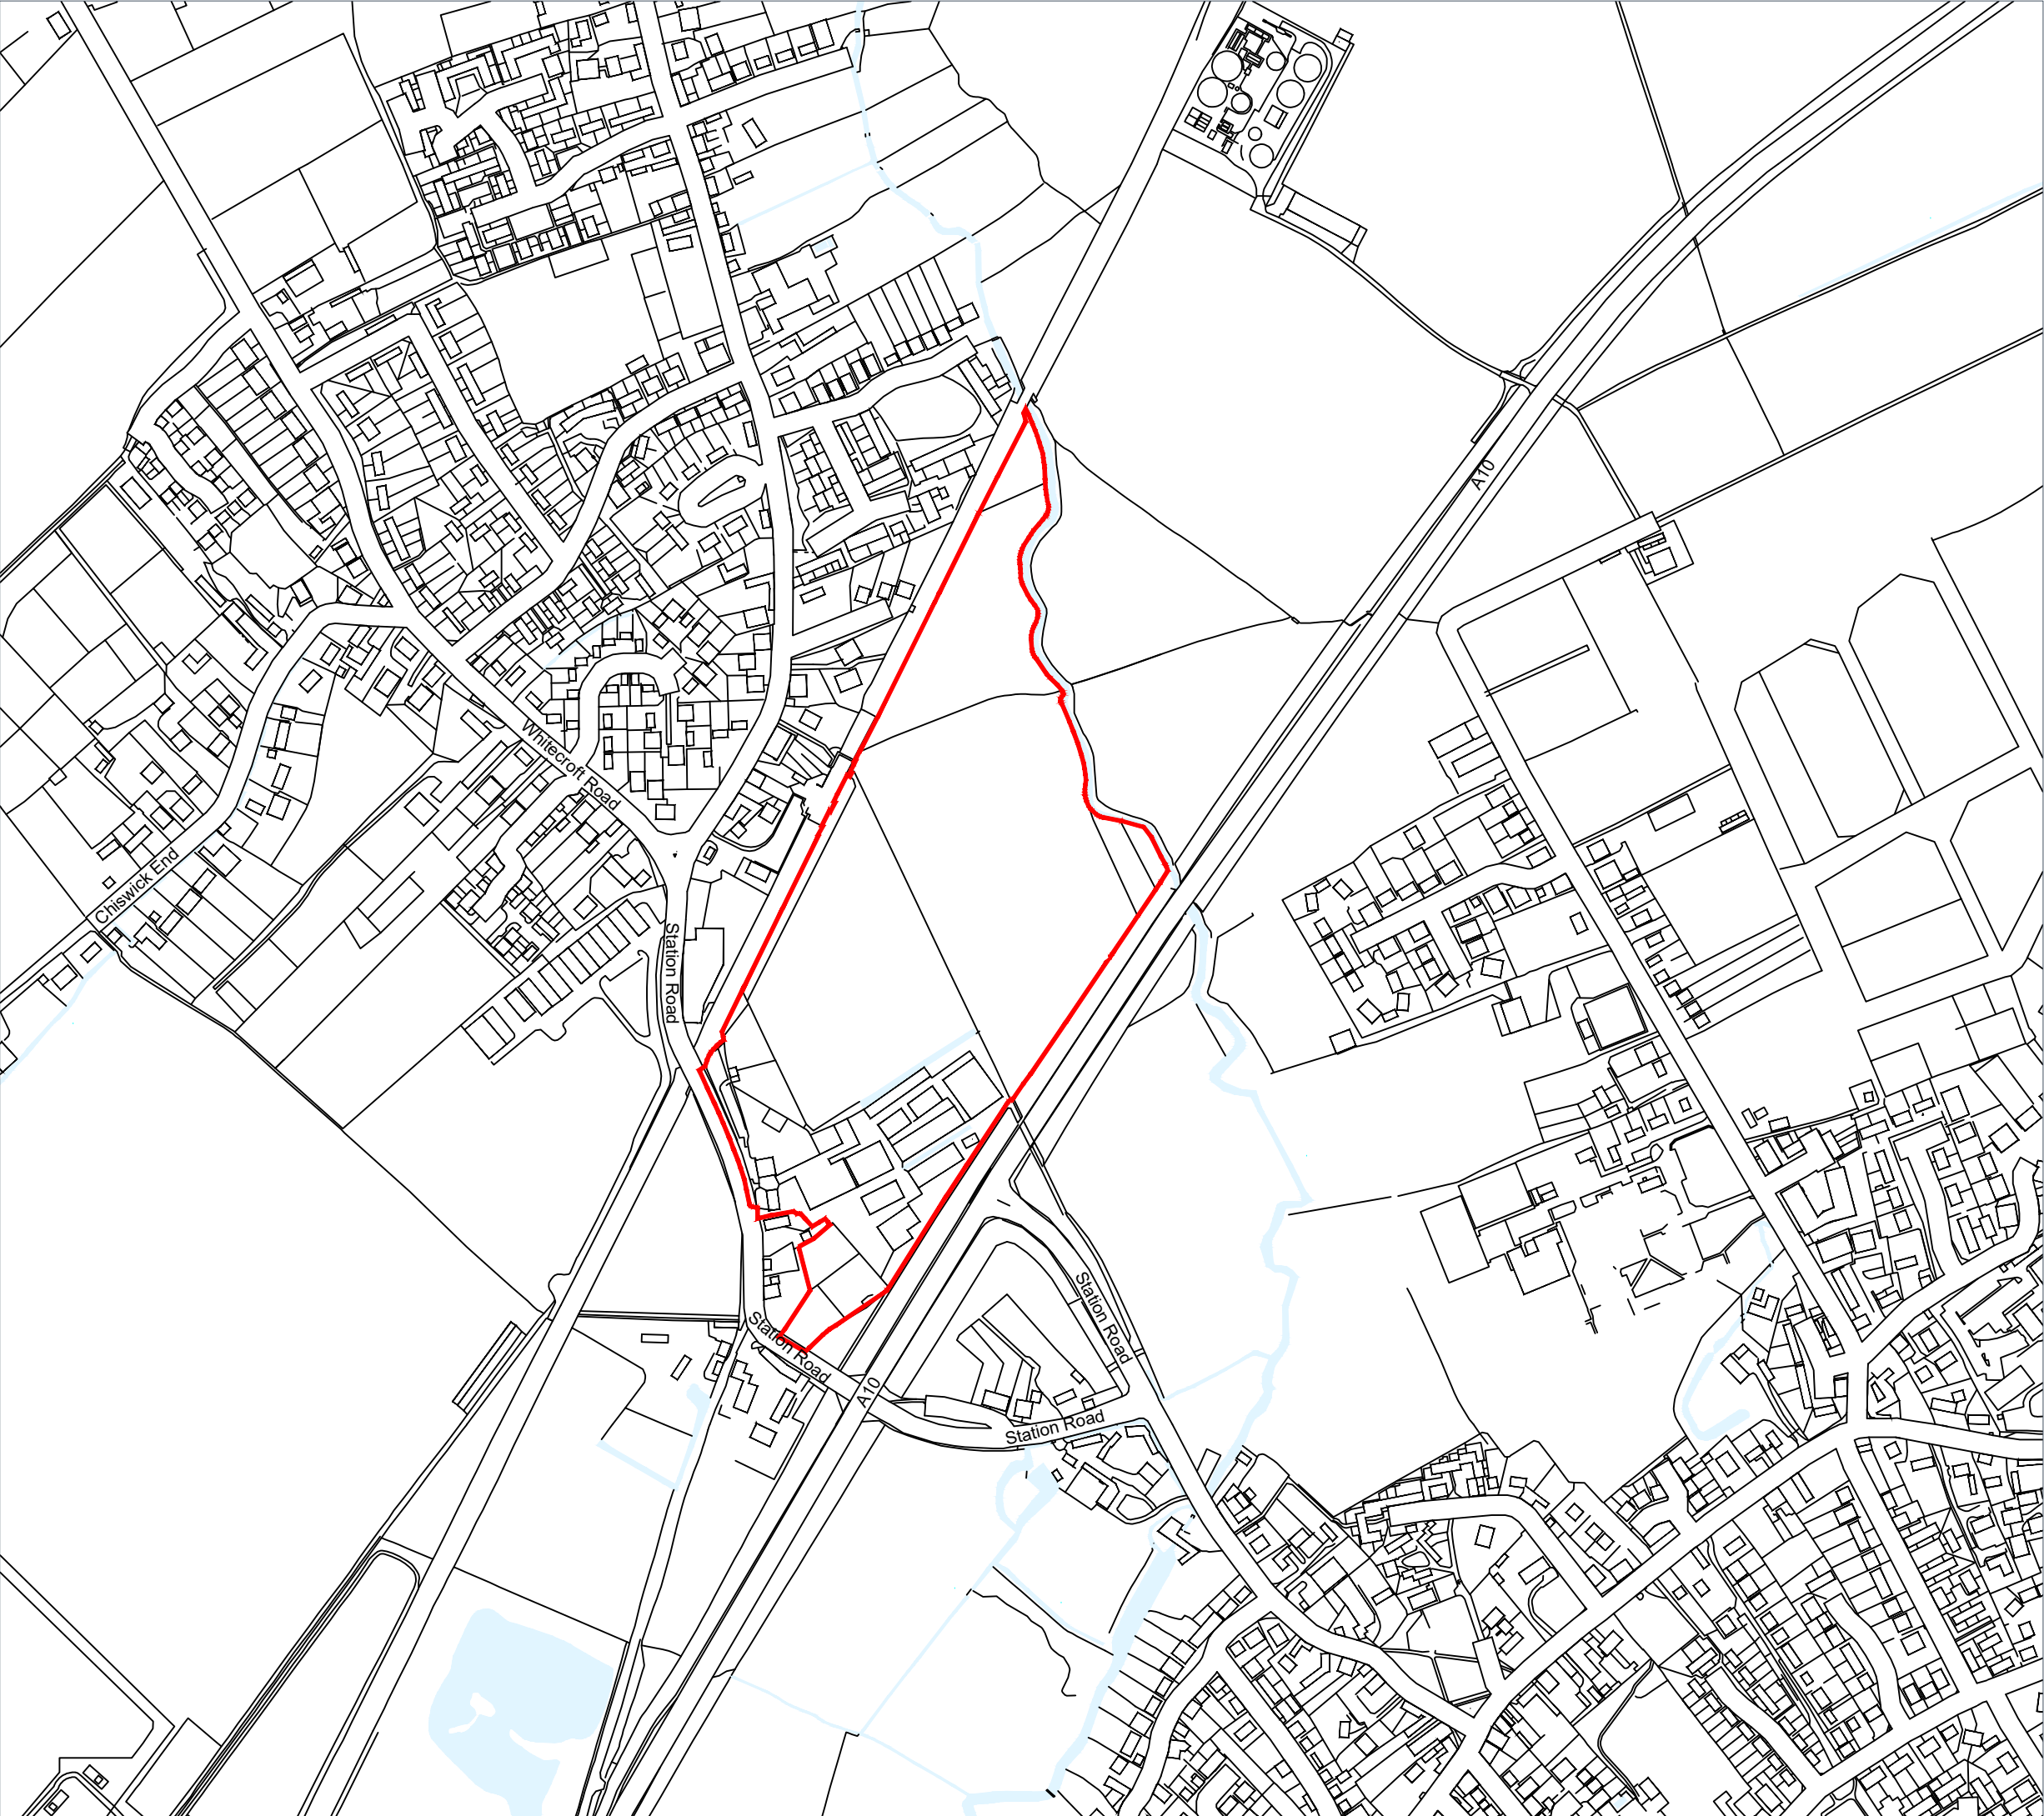

 Site boundary

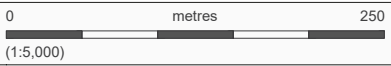

Project
Valley Farm and surrounding fields

Drawing Title
Site Location Plan

Date	Scale	Drawn by	Check by
06/03/2025	1:5,000 at A3	JB	SR
Project No	Drawing No	Revision	
1415	001-03	A	