


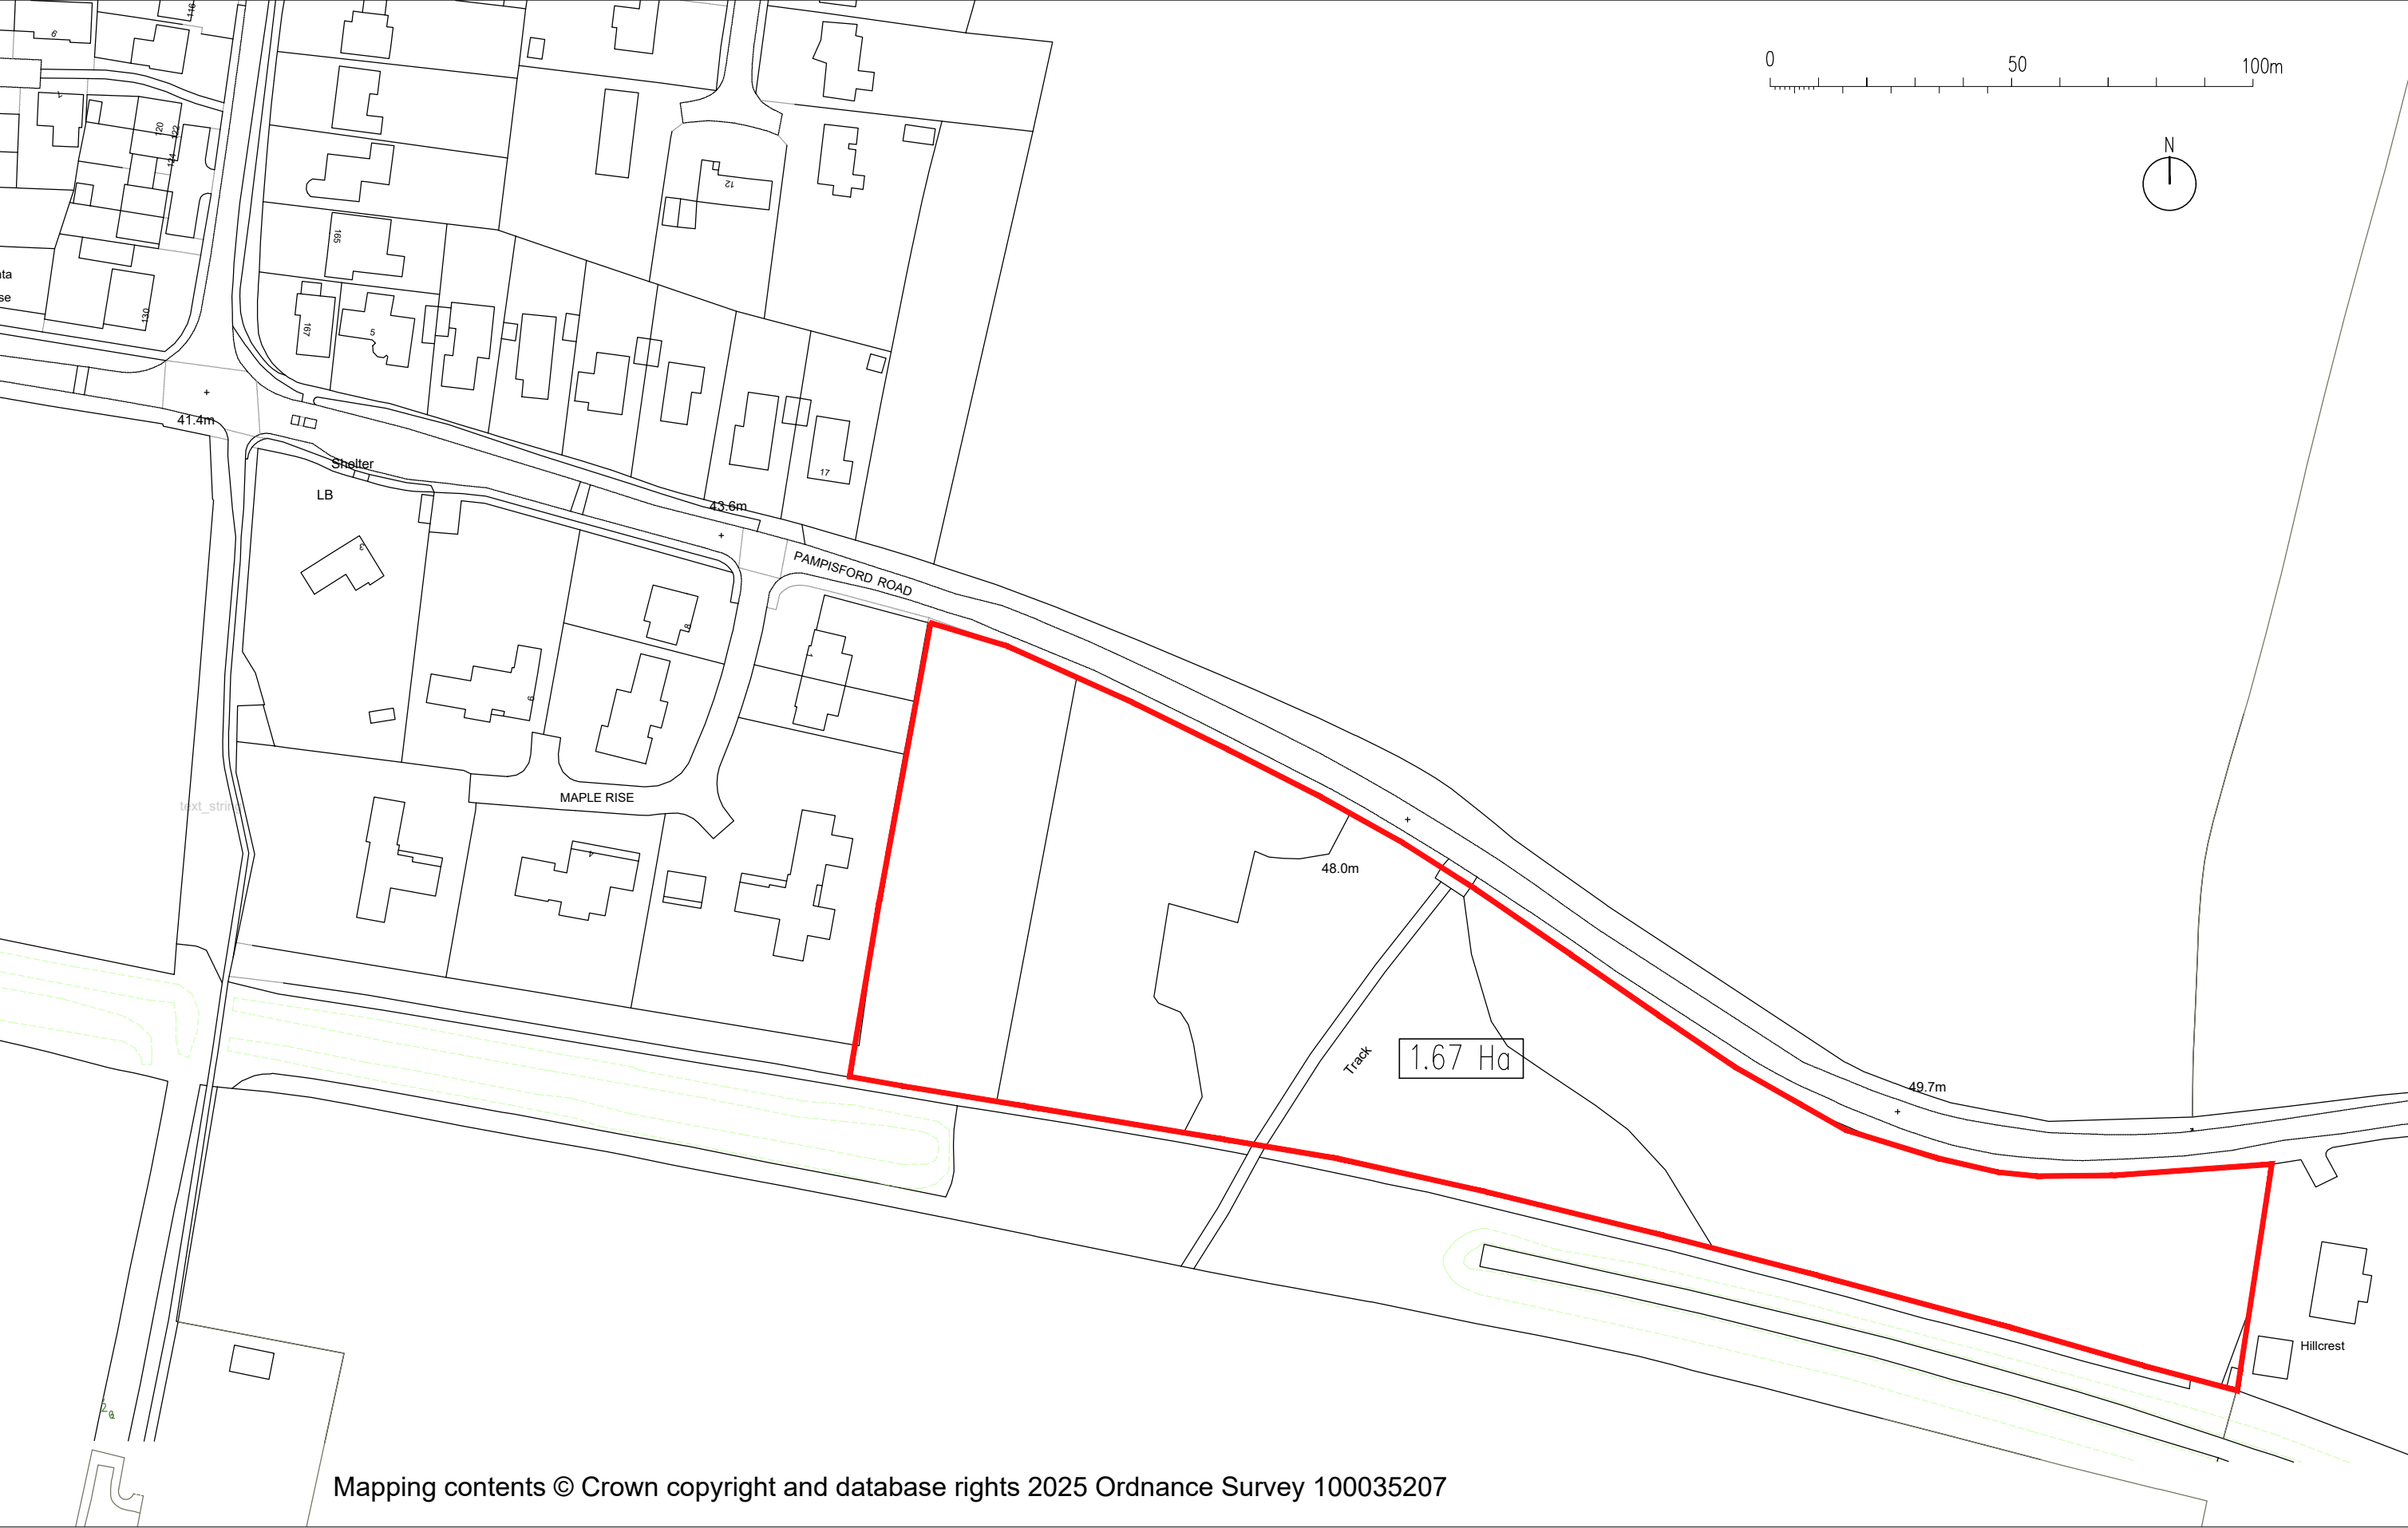

Location Plan: Scale 1:1250 @ A3