


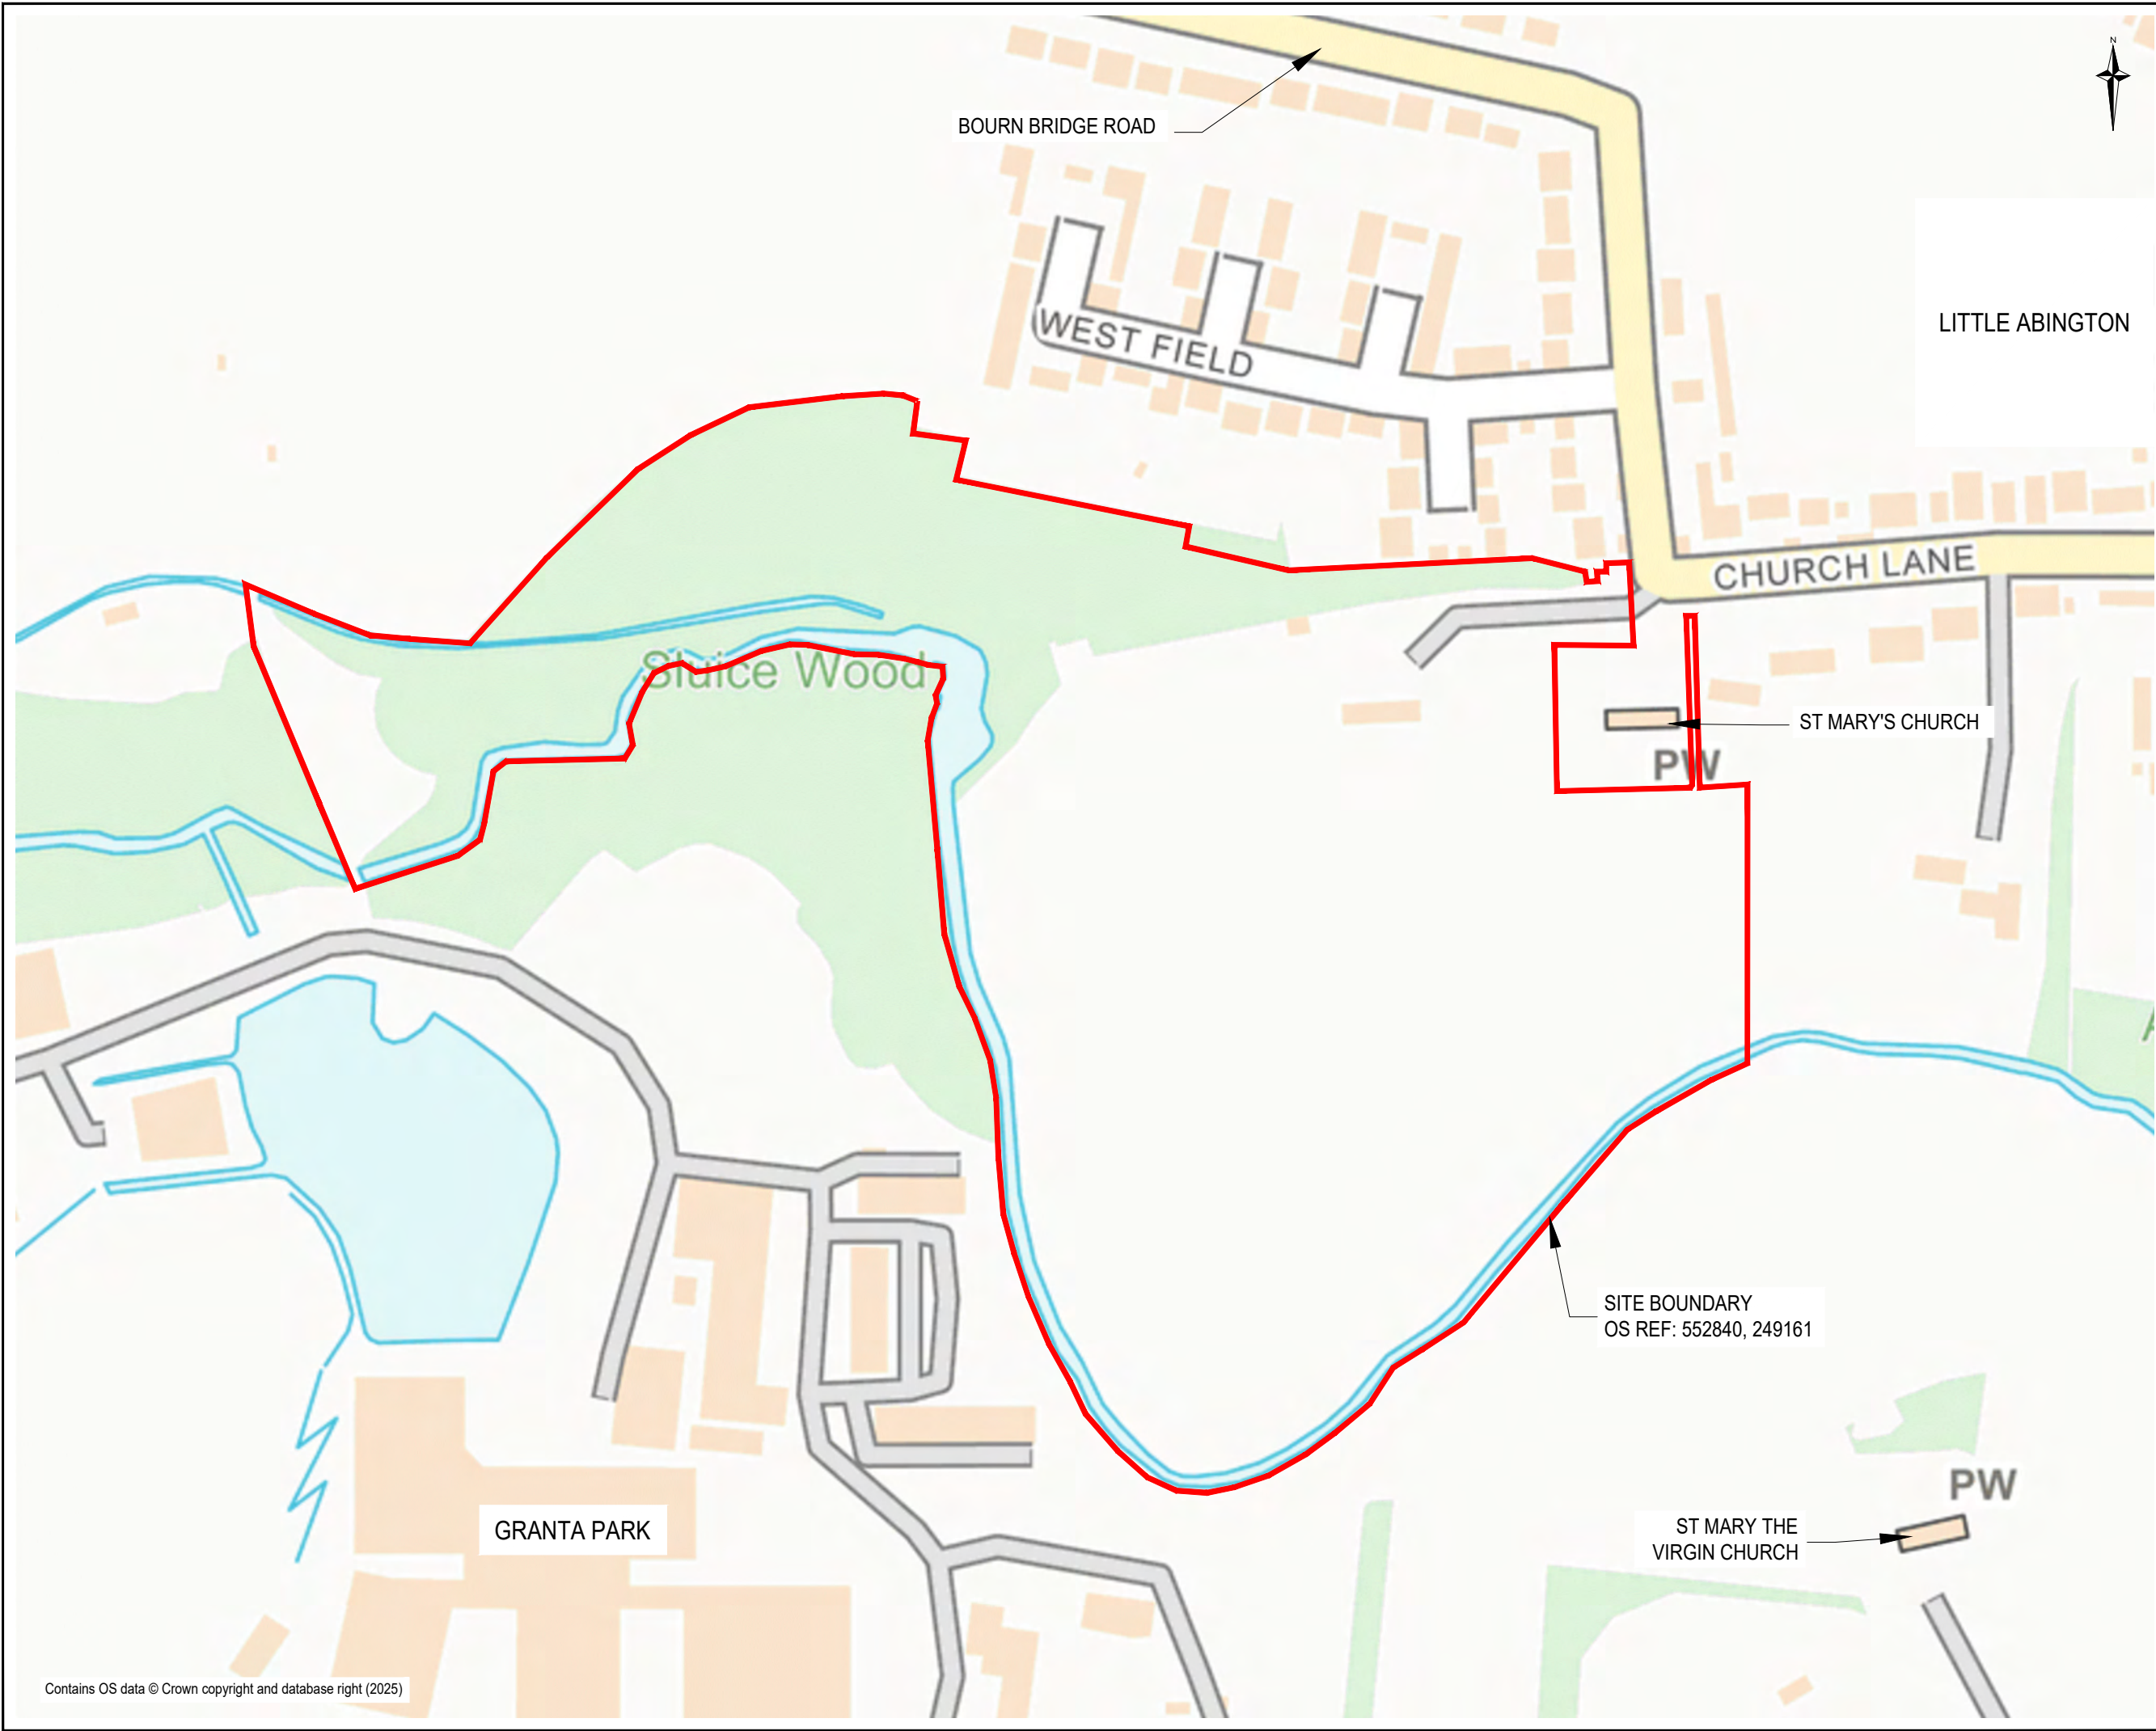

KEY



FOR INFORMATION ONLY

11	FIRST ISSUE	05/03/2025	DK	HG
Rev.	Description	Date	By	Chkd

**Glanville**
Survey > Plan > Engineer

 Civil Engineering

 Structural Engineering

 Transport Planning

 Highways Engineering

 Building Surveying

 Geomatics

Hertfordshire

Oxfordshire

Cambridgeshire

Bristol

Client :	BIOMED REALTY
Project :	BANCROFT, LITTLE ABINGTON
Title :	SITE LOCATION - LOCAL AREA
Engineer : DK	Date : FEBRUARY 2025
Director : HG	Scale : 1:2,500 @ A3
Status :	INFORMATION
Drawing No.	4240568-SK008
Rev	11