


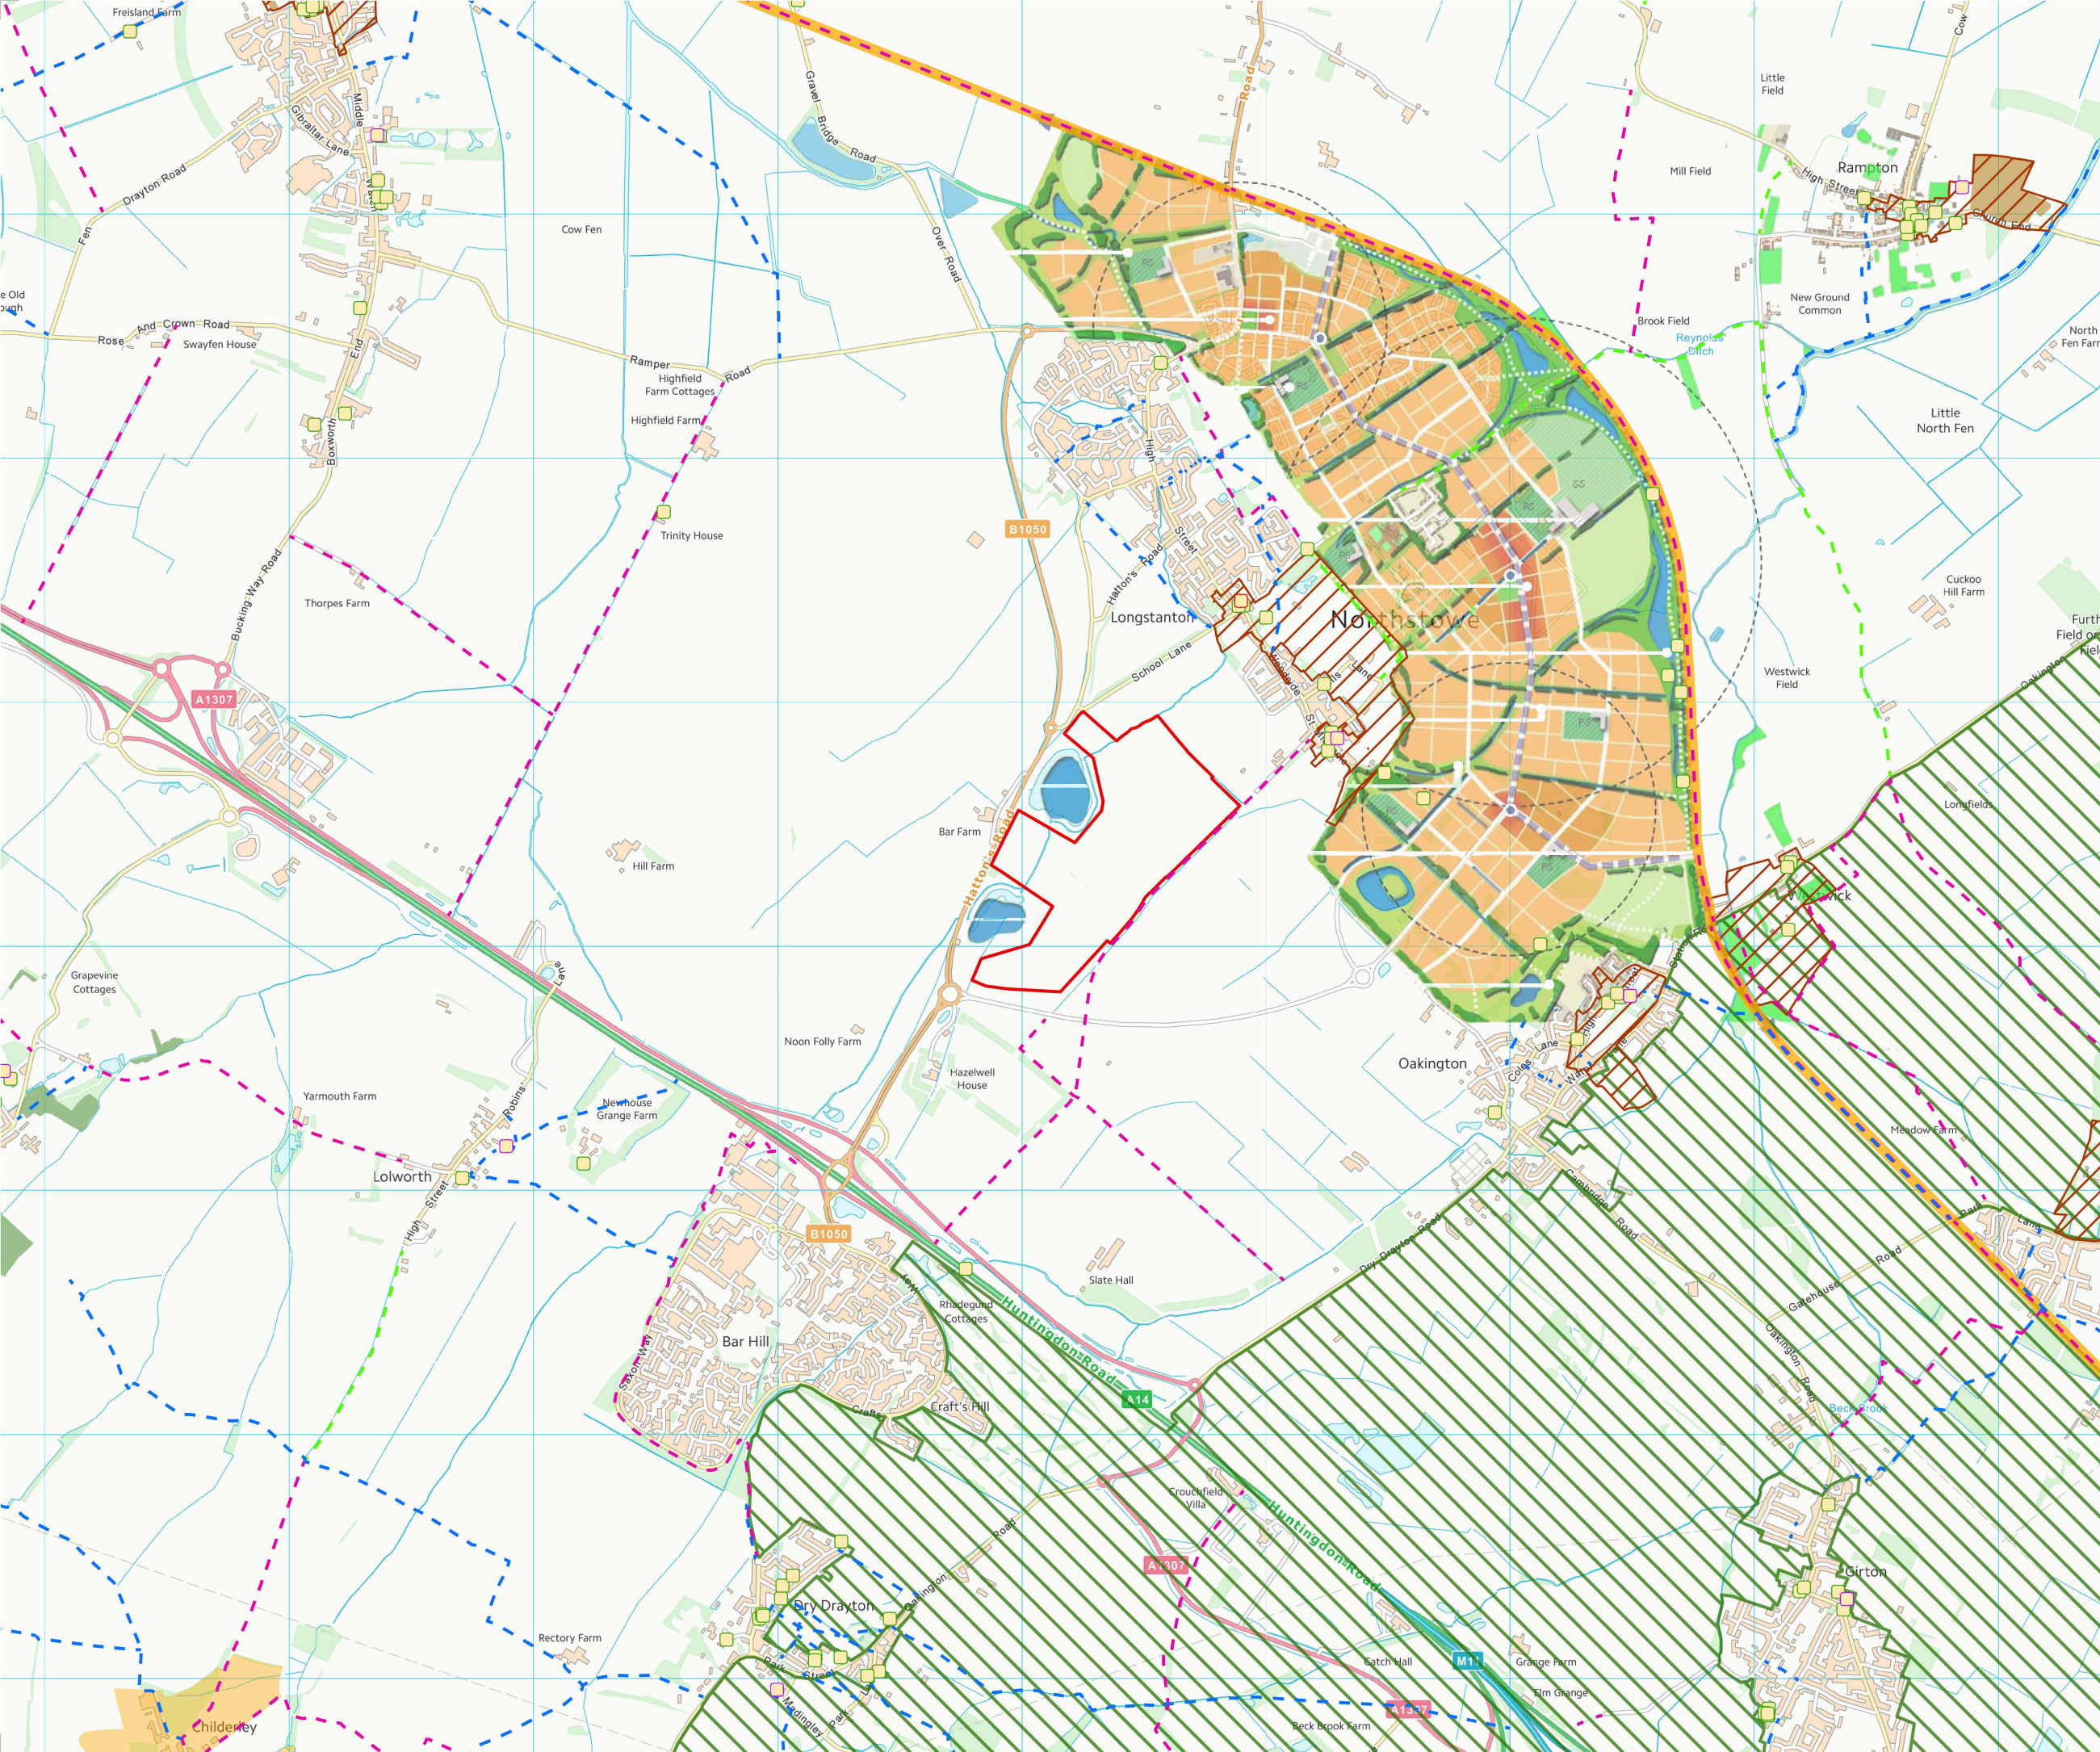

- Site Boundary (54.62 ha)
- Grade I Listed Building
- Grade II* Listed Building
- Grade II Listed Building
- Cambridgeshire Guided Busway
- Bridleway
- Byway
- Footpath
- Historic Parks & Gardens
- Scheduled Ancient Monuments
- Conservation Areas
- Ancient Woodland
- Greenbelt

Rev	Description	Date
All information is copyright protected and may not be used or reproduced without prior permission. Do not scale.		
© Crown copyright and database right 2025. All rights reserved. Ordnance Survey Licence number 100059809		
Contains public sector information licensed under the Open Government Licence v3.0.		

Notes:
This drawing is for information purposes only. It should not be relied upon for legal nor title purposes. Do NOT scale from this drawing or use in construction. Proper advice should be sought from relevant qualified entities regarding legal and construction issues. Any discrepancies should be immediately reported to the originator of the drawing.

Client:



PART OF HENRY BOOT

Longstanton

Constraints Plan

Scale@A3:
1:25,000

Drawn:
CE

Designed:
-

Approved:
IW

01,000 m



Drawing Number:
HLM091-003

Revision:
A

Date:
07/03/2025

50 North Thirteenth Street, Central Milton Keynes, MK9 3BP

01908 666276 mail@davidlock.com davidlock.com