


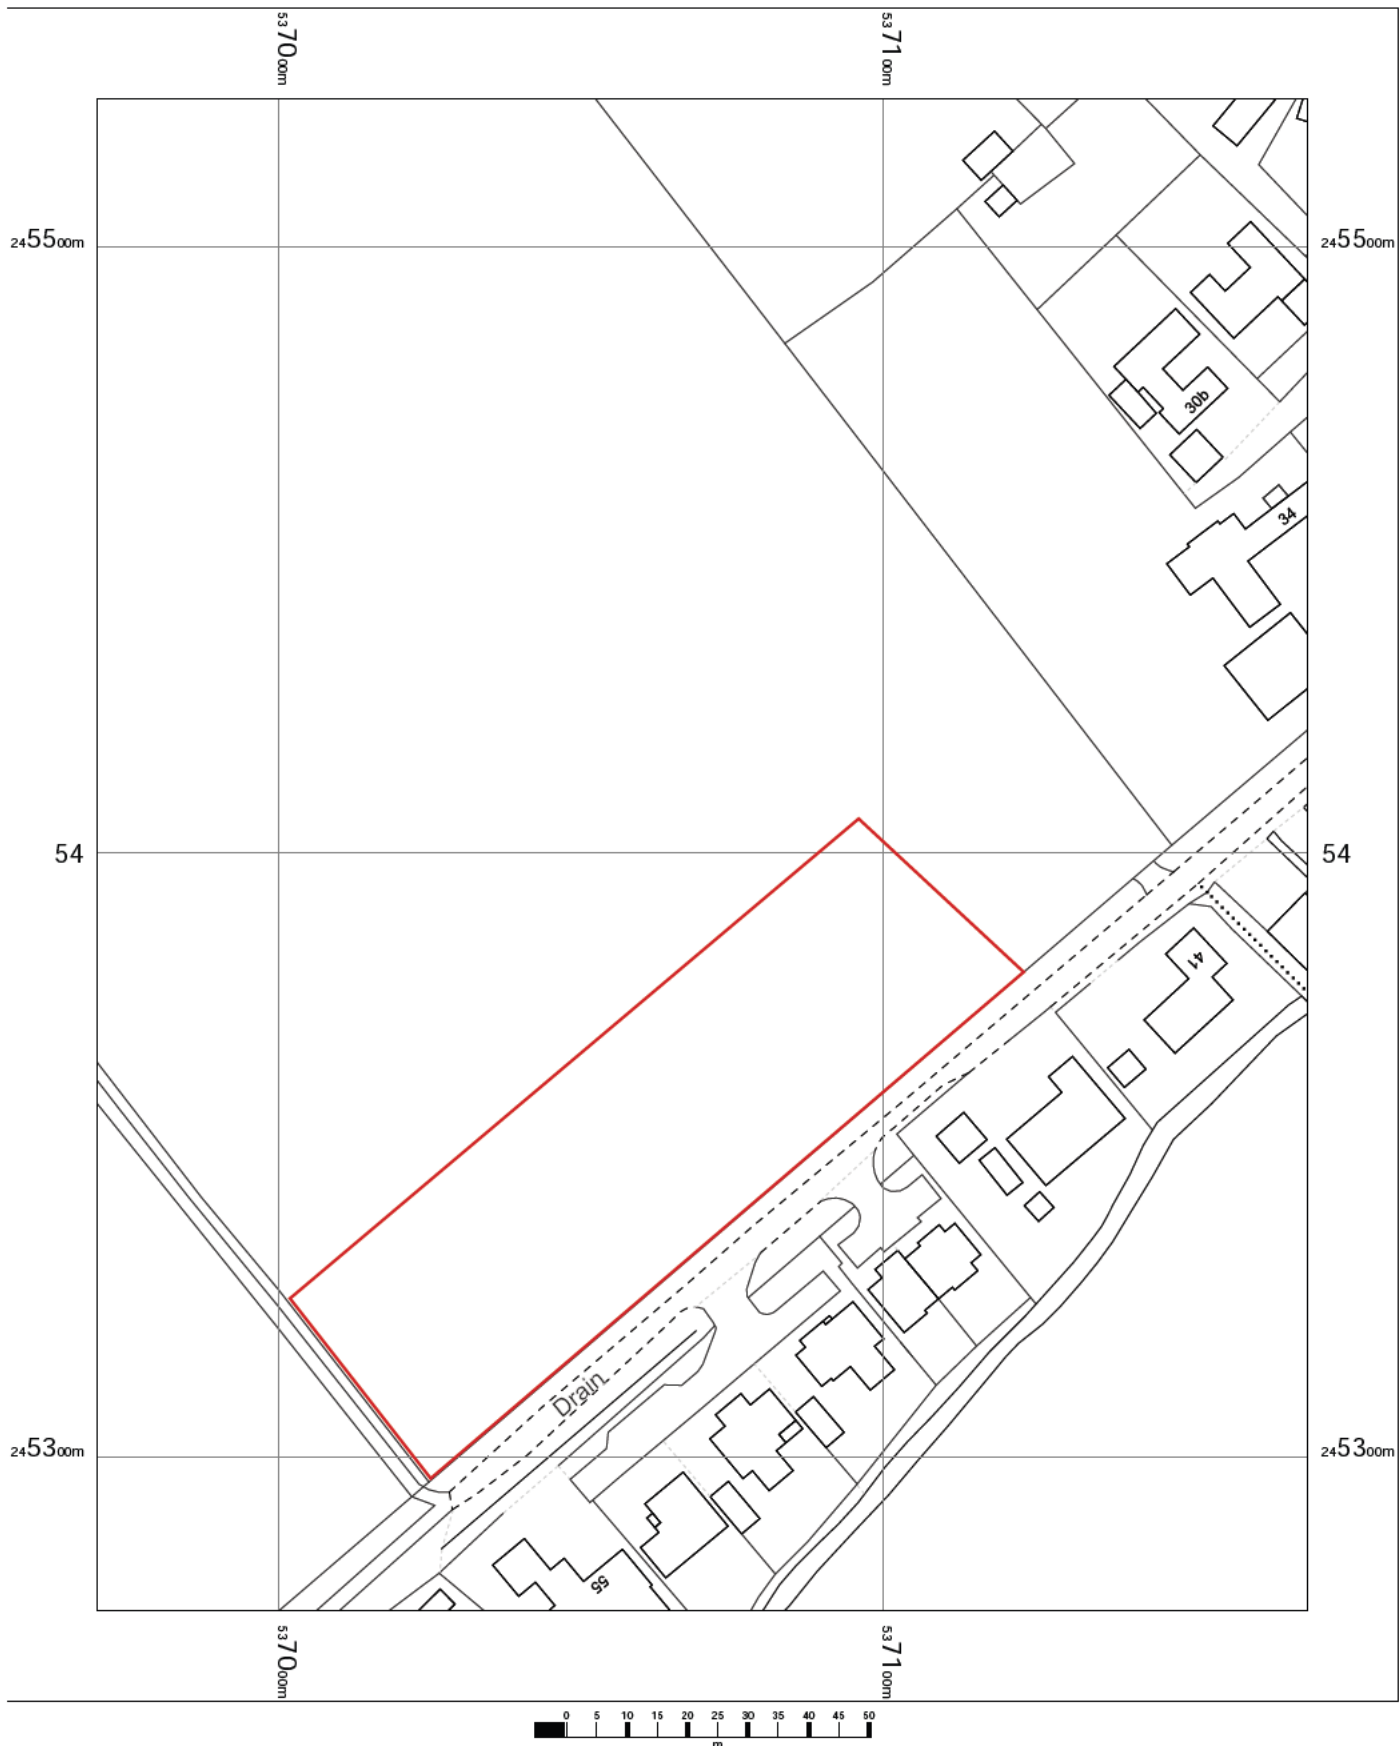

	Site Address: Land north of Chiswick End, Plan Ref: HD0-215- 01 Date: March 2025 Description: Location Plan [Redacted]
	Scale: 1: 1250 @ A4
	hd planning is a trading name for HD Planning Ltd: Registered in England & Wales under company registration No. 8787670 Registered Address: [Redacted]
	Director: [Redacted]

