
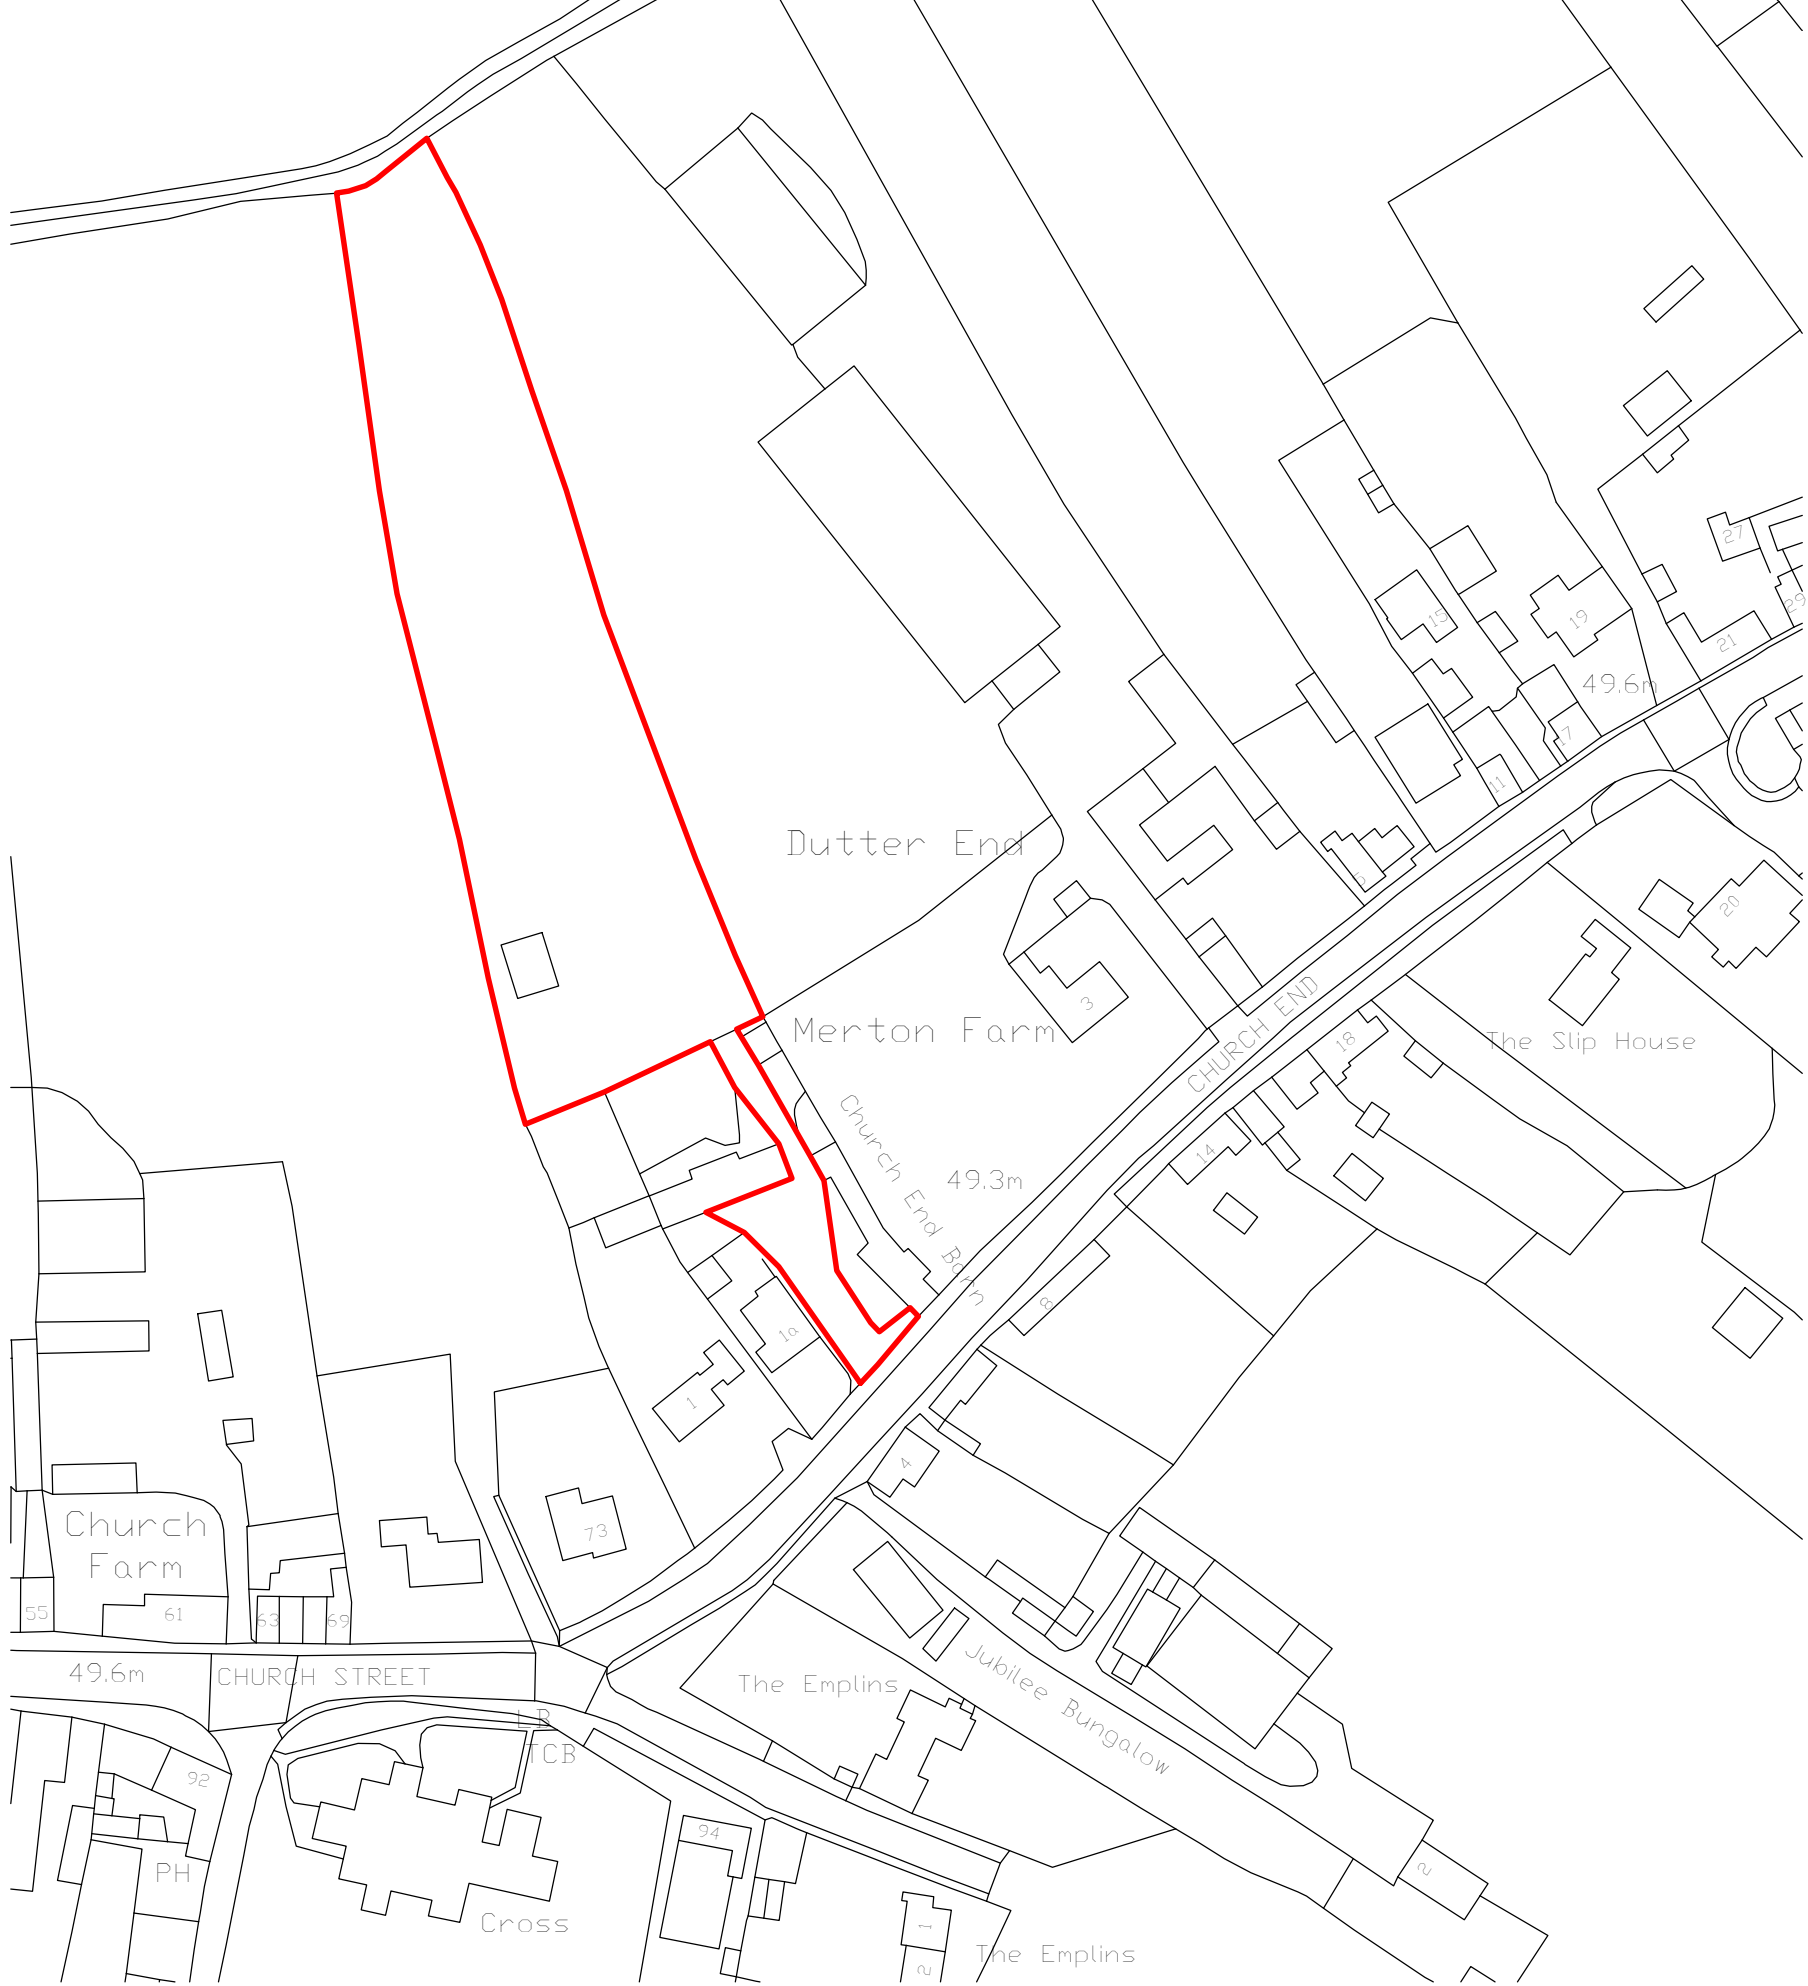


© Crown copyright 2015. Supplied by mapserve.co.uk a licensed Ordnance Survey partner number 100053143
Reproduction in whole or part is prohibited without the prior permission of Ordnance Survey.

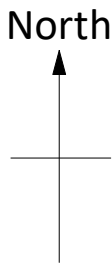

REV	DATE	DESCRIPTION	AUTHOR
THE INFORMATION ON THIS DRAWING IS COPYRIGHT OF CIVIC ARCHITECTS. DO NOT SCALE FROM THIS DRAWING. DIMENSIONS ARE TO BE VERIFIED ON SITE PRIOR TO CONSTRUCTION.			
PROJECT: Hutchinsons Builders Gamlingay			
HBG1 L.01 Location Plan Existing			
DRAWING PURPOSE: Planning			
Scale:	1 to 1250 at A3		
Date:	26 July 2017		
Drawn:	AS		
Checked:			
Sheet:	1 of 1		
civic ARCHITECTS 142, Wood Vale London SE23 3EB www.civic.org.uk			