



Proposed Site Access Layout

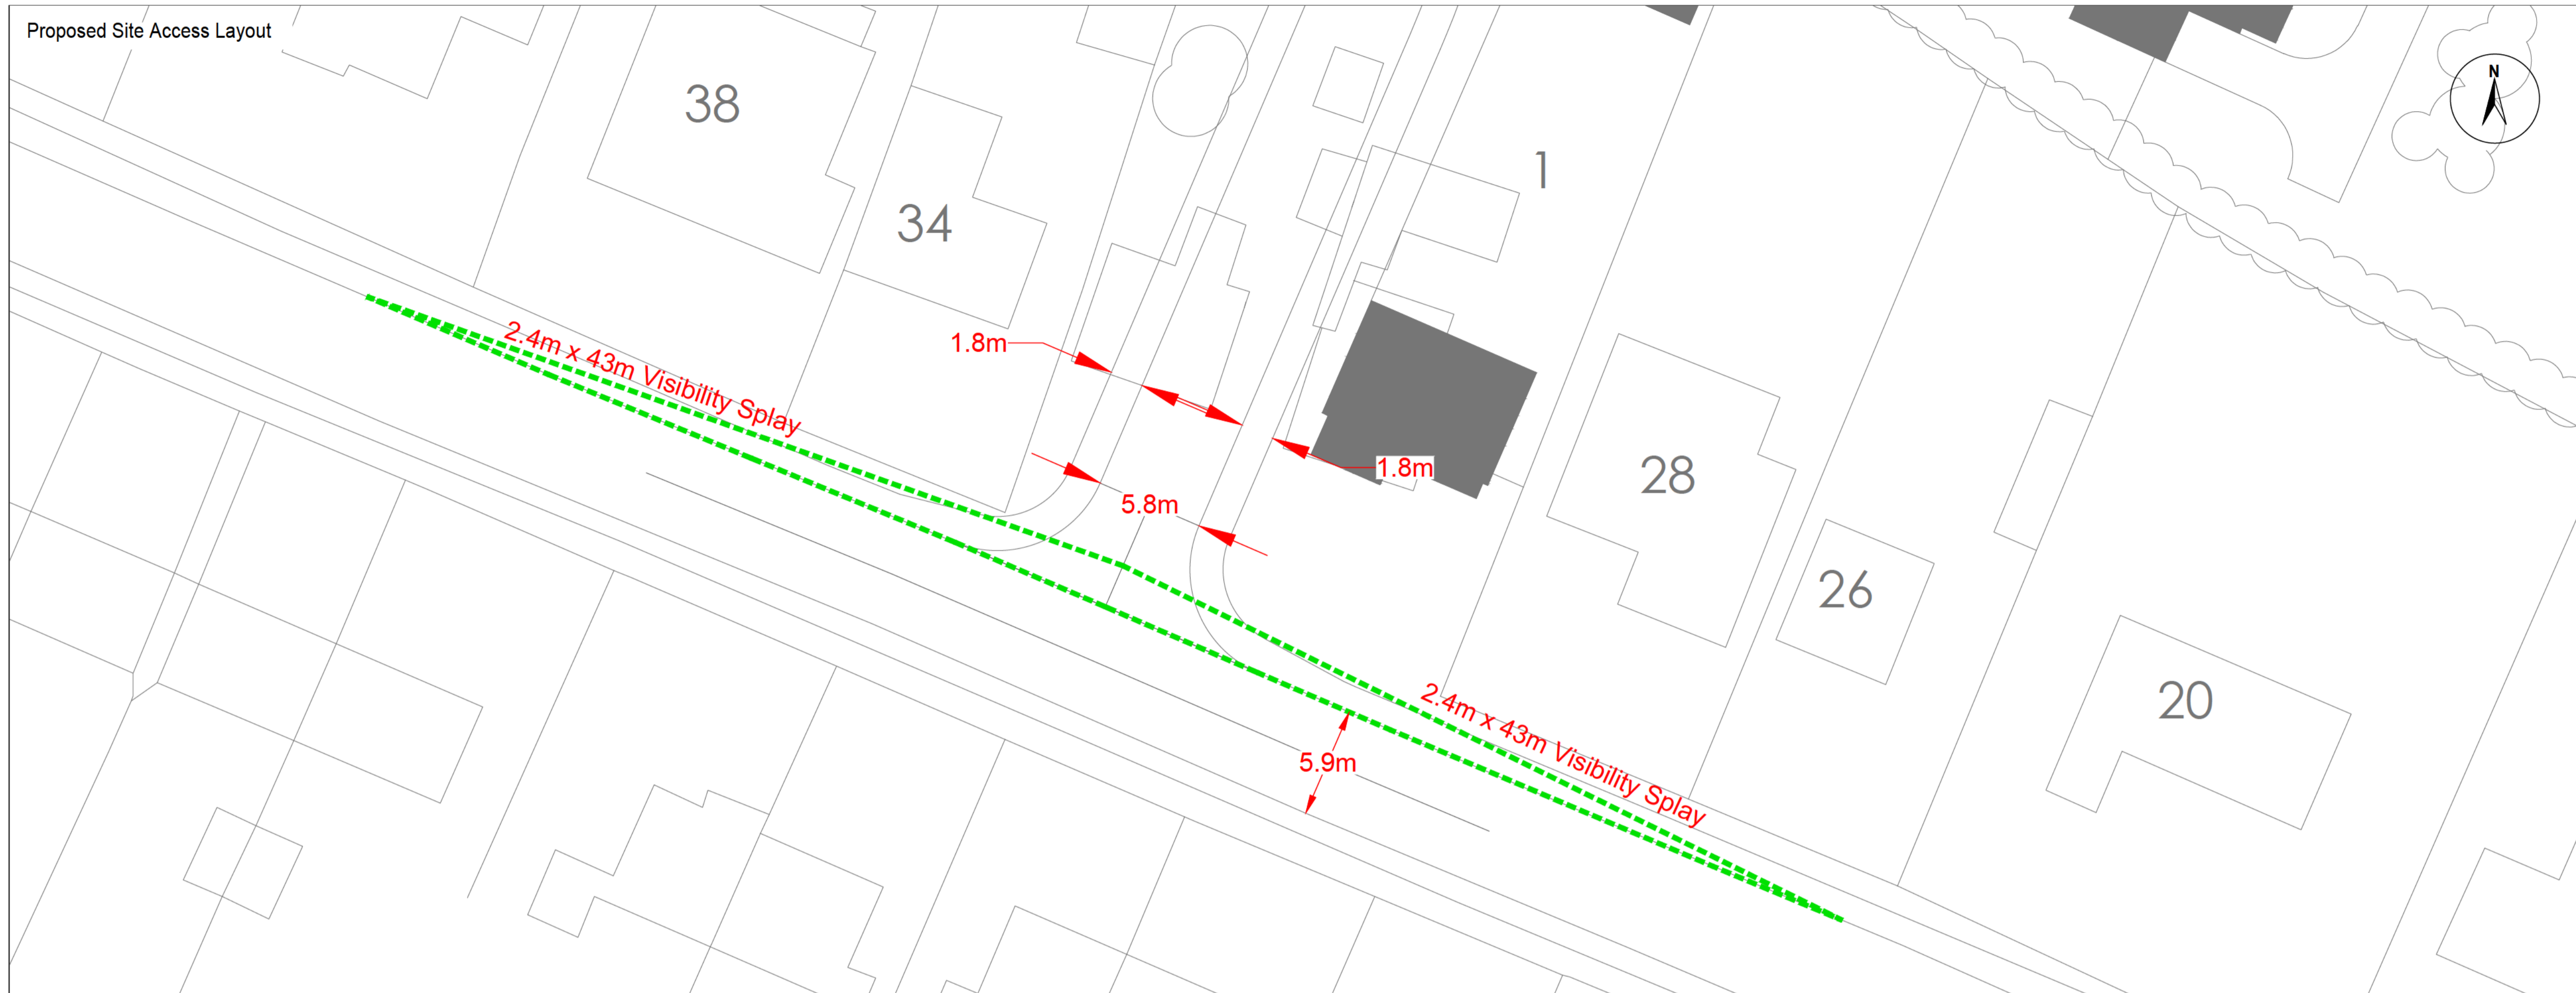

NOTES

1. This drawing has been prepared in accordance with the scope of RPS's appointment with its client and is subject to the terms and conditions of that appointment. RPS accepts no liability for any use of this document other than by its client and only for the purposes for which it was prepared and provided.
2. If received electronically it is the recipient's responsibility to print to correct scale. Only written dimensions should be used. DO NOT SCALE.


KEY

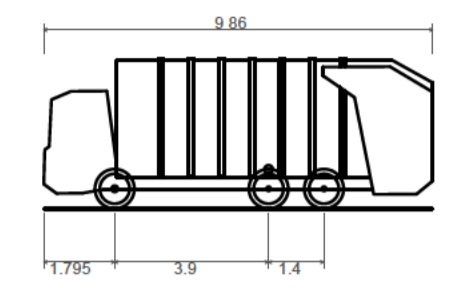


Large Refuse Vehicle (3 axle)	9.860m
Overall Length	2.450m
Overall Width	3.814m
Overall Body Height	0.366m
Min Body Ground Clearance	2.450m
Track Width	4.00s
Lock-to-lock time	9.500m
Curb to Curb Turning Radius	

--- Visibility Splay

Large Refuse Vehicle Inbound

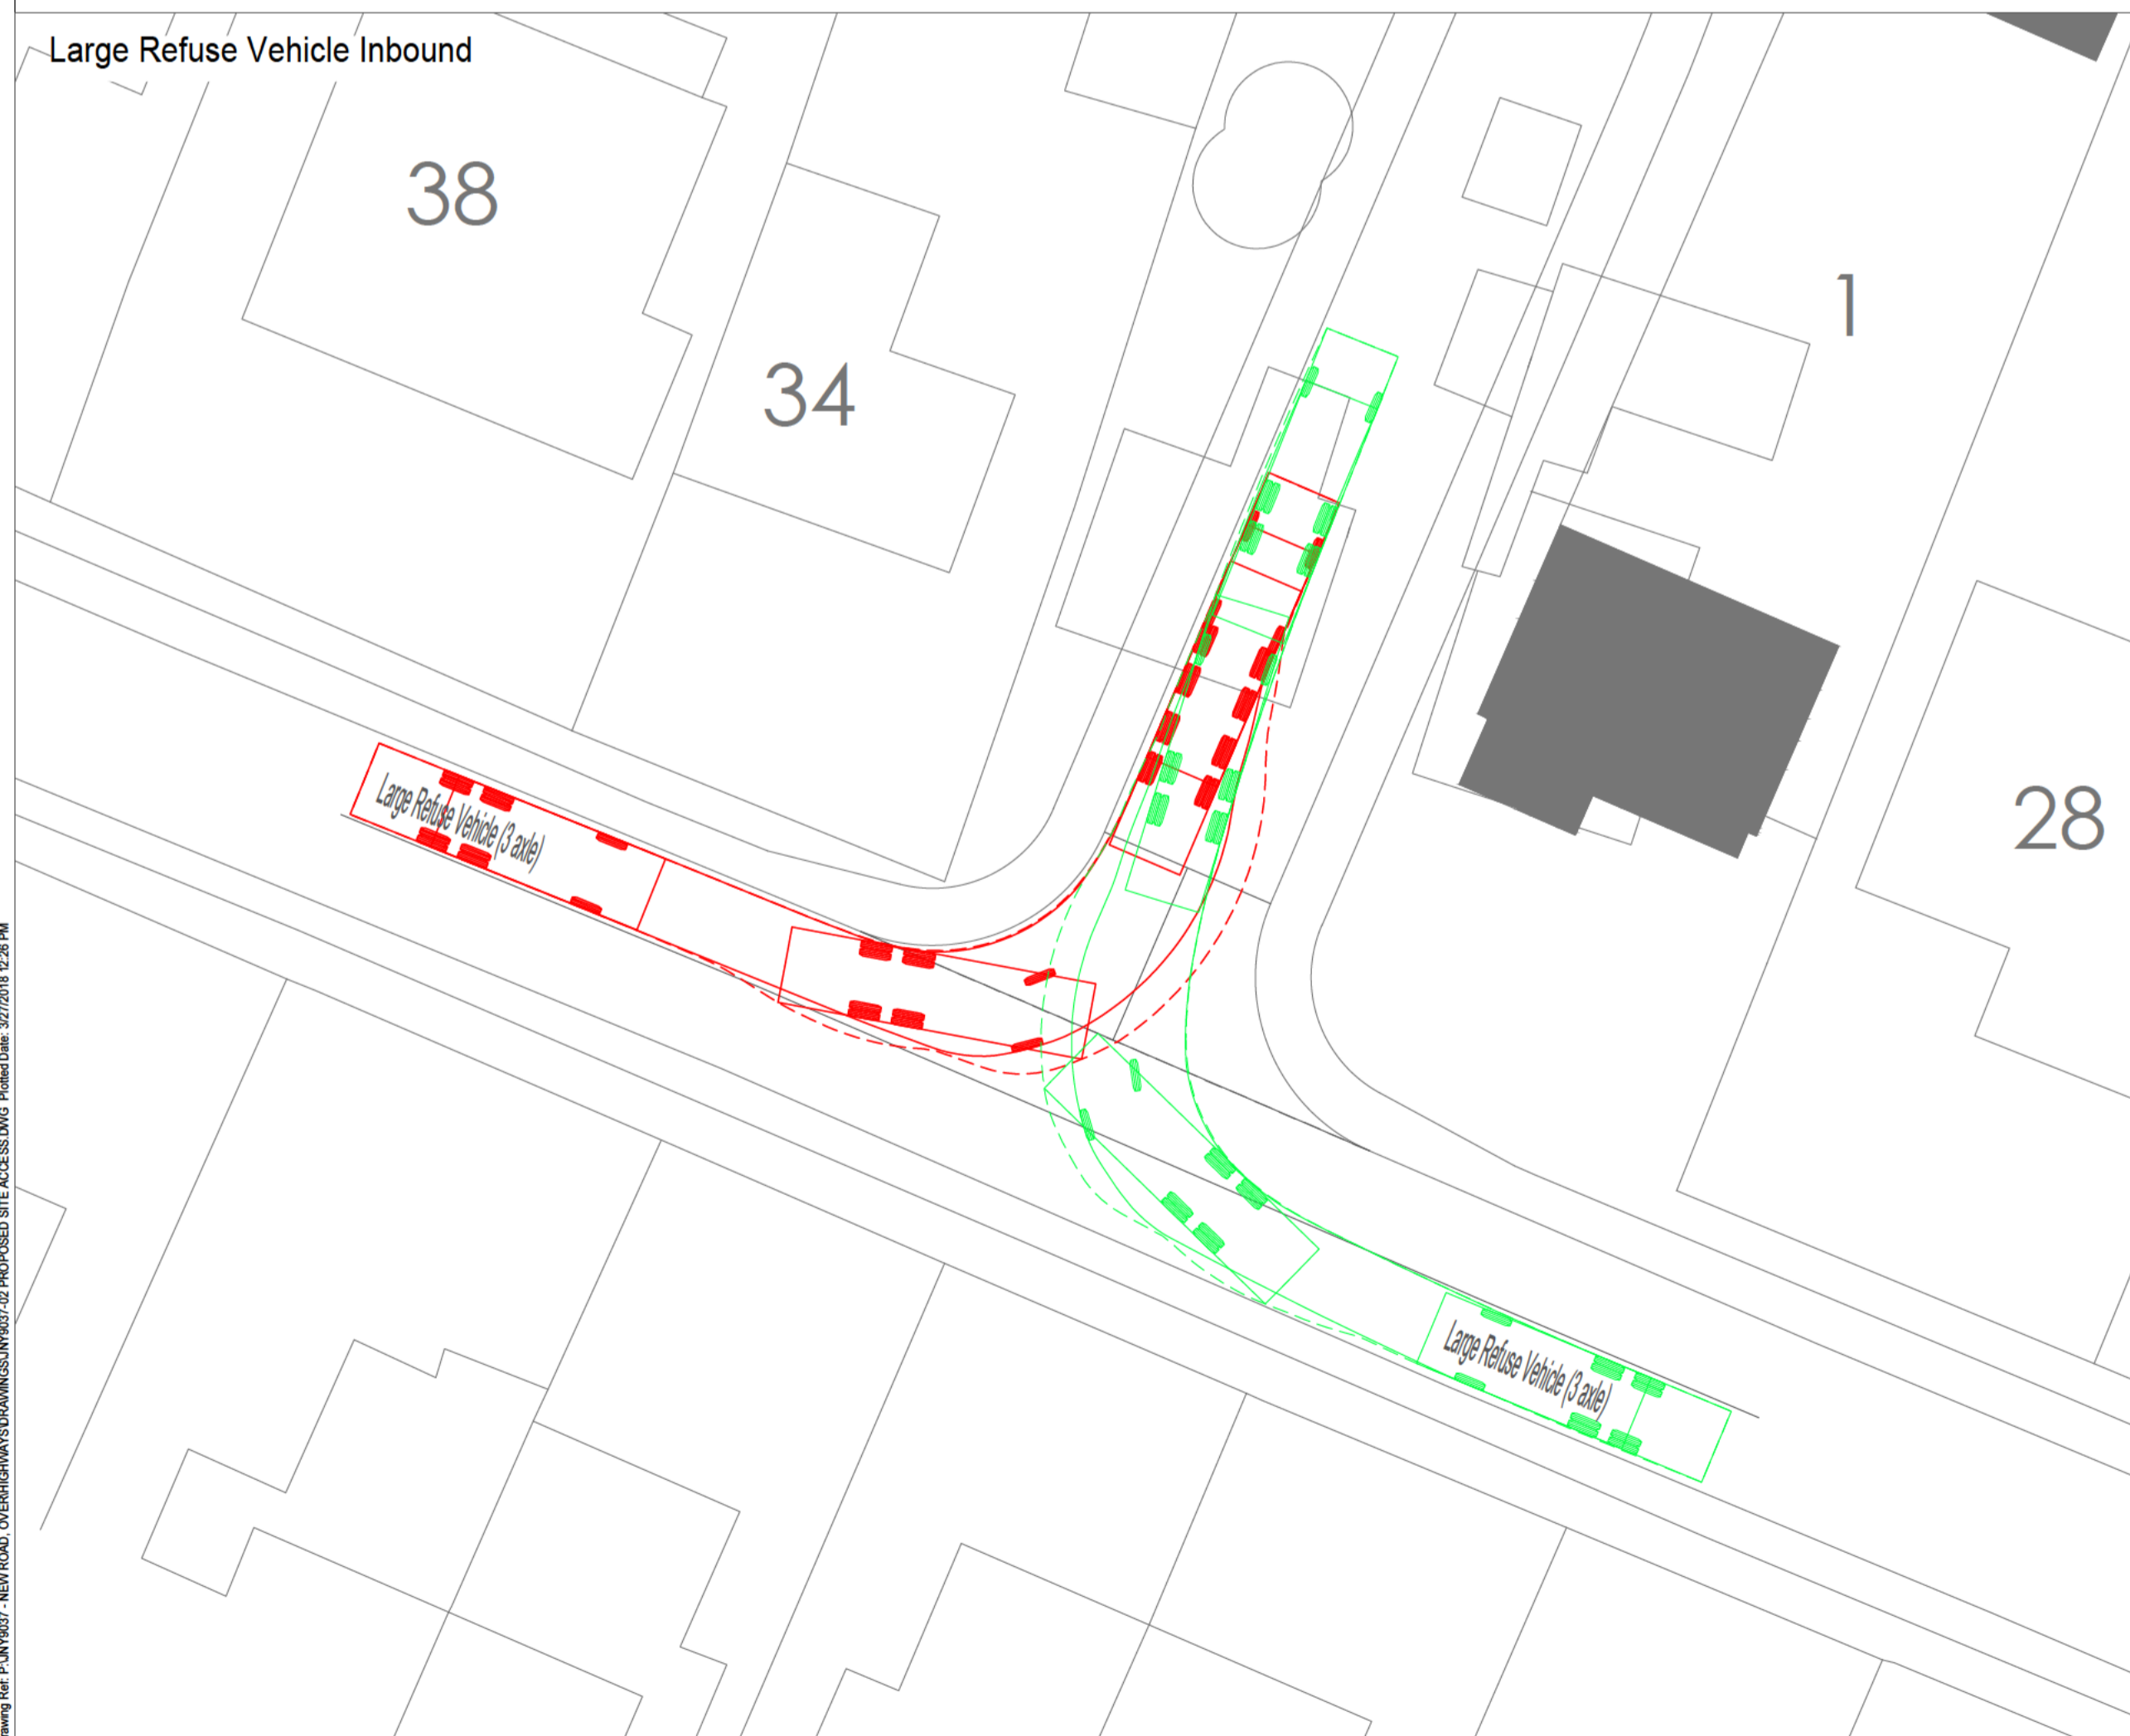

Large Refuse Vehicle Outbound

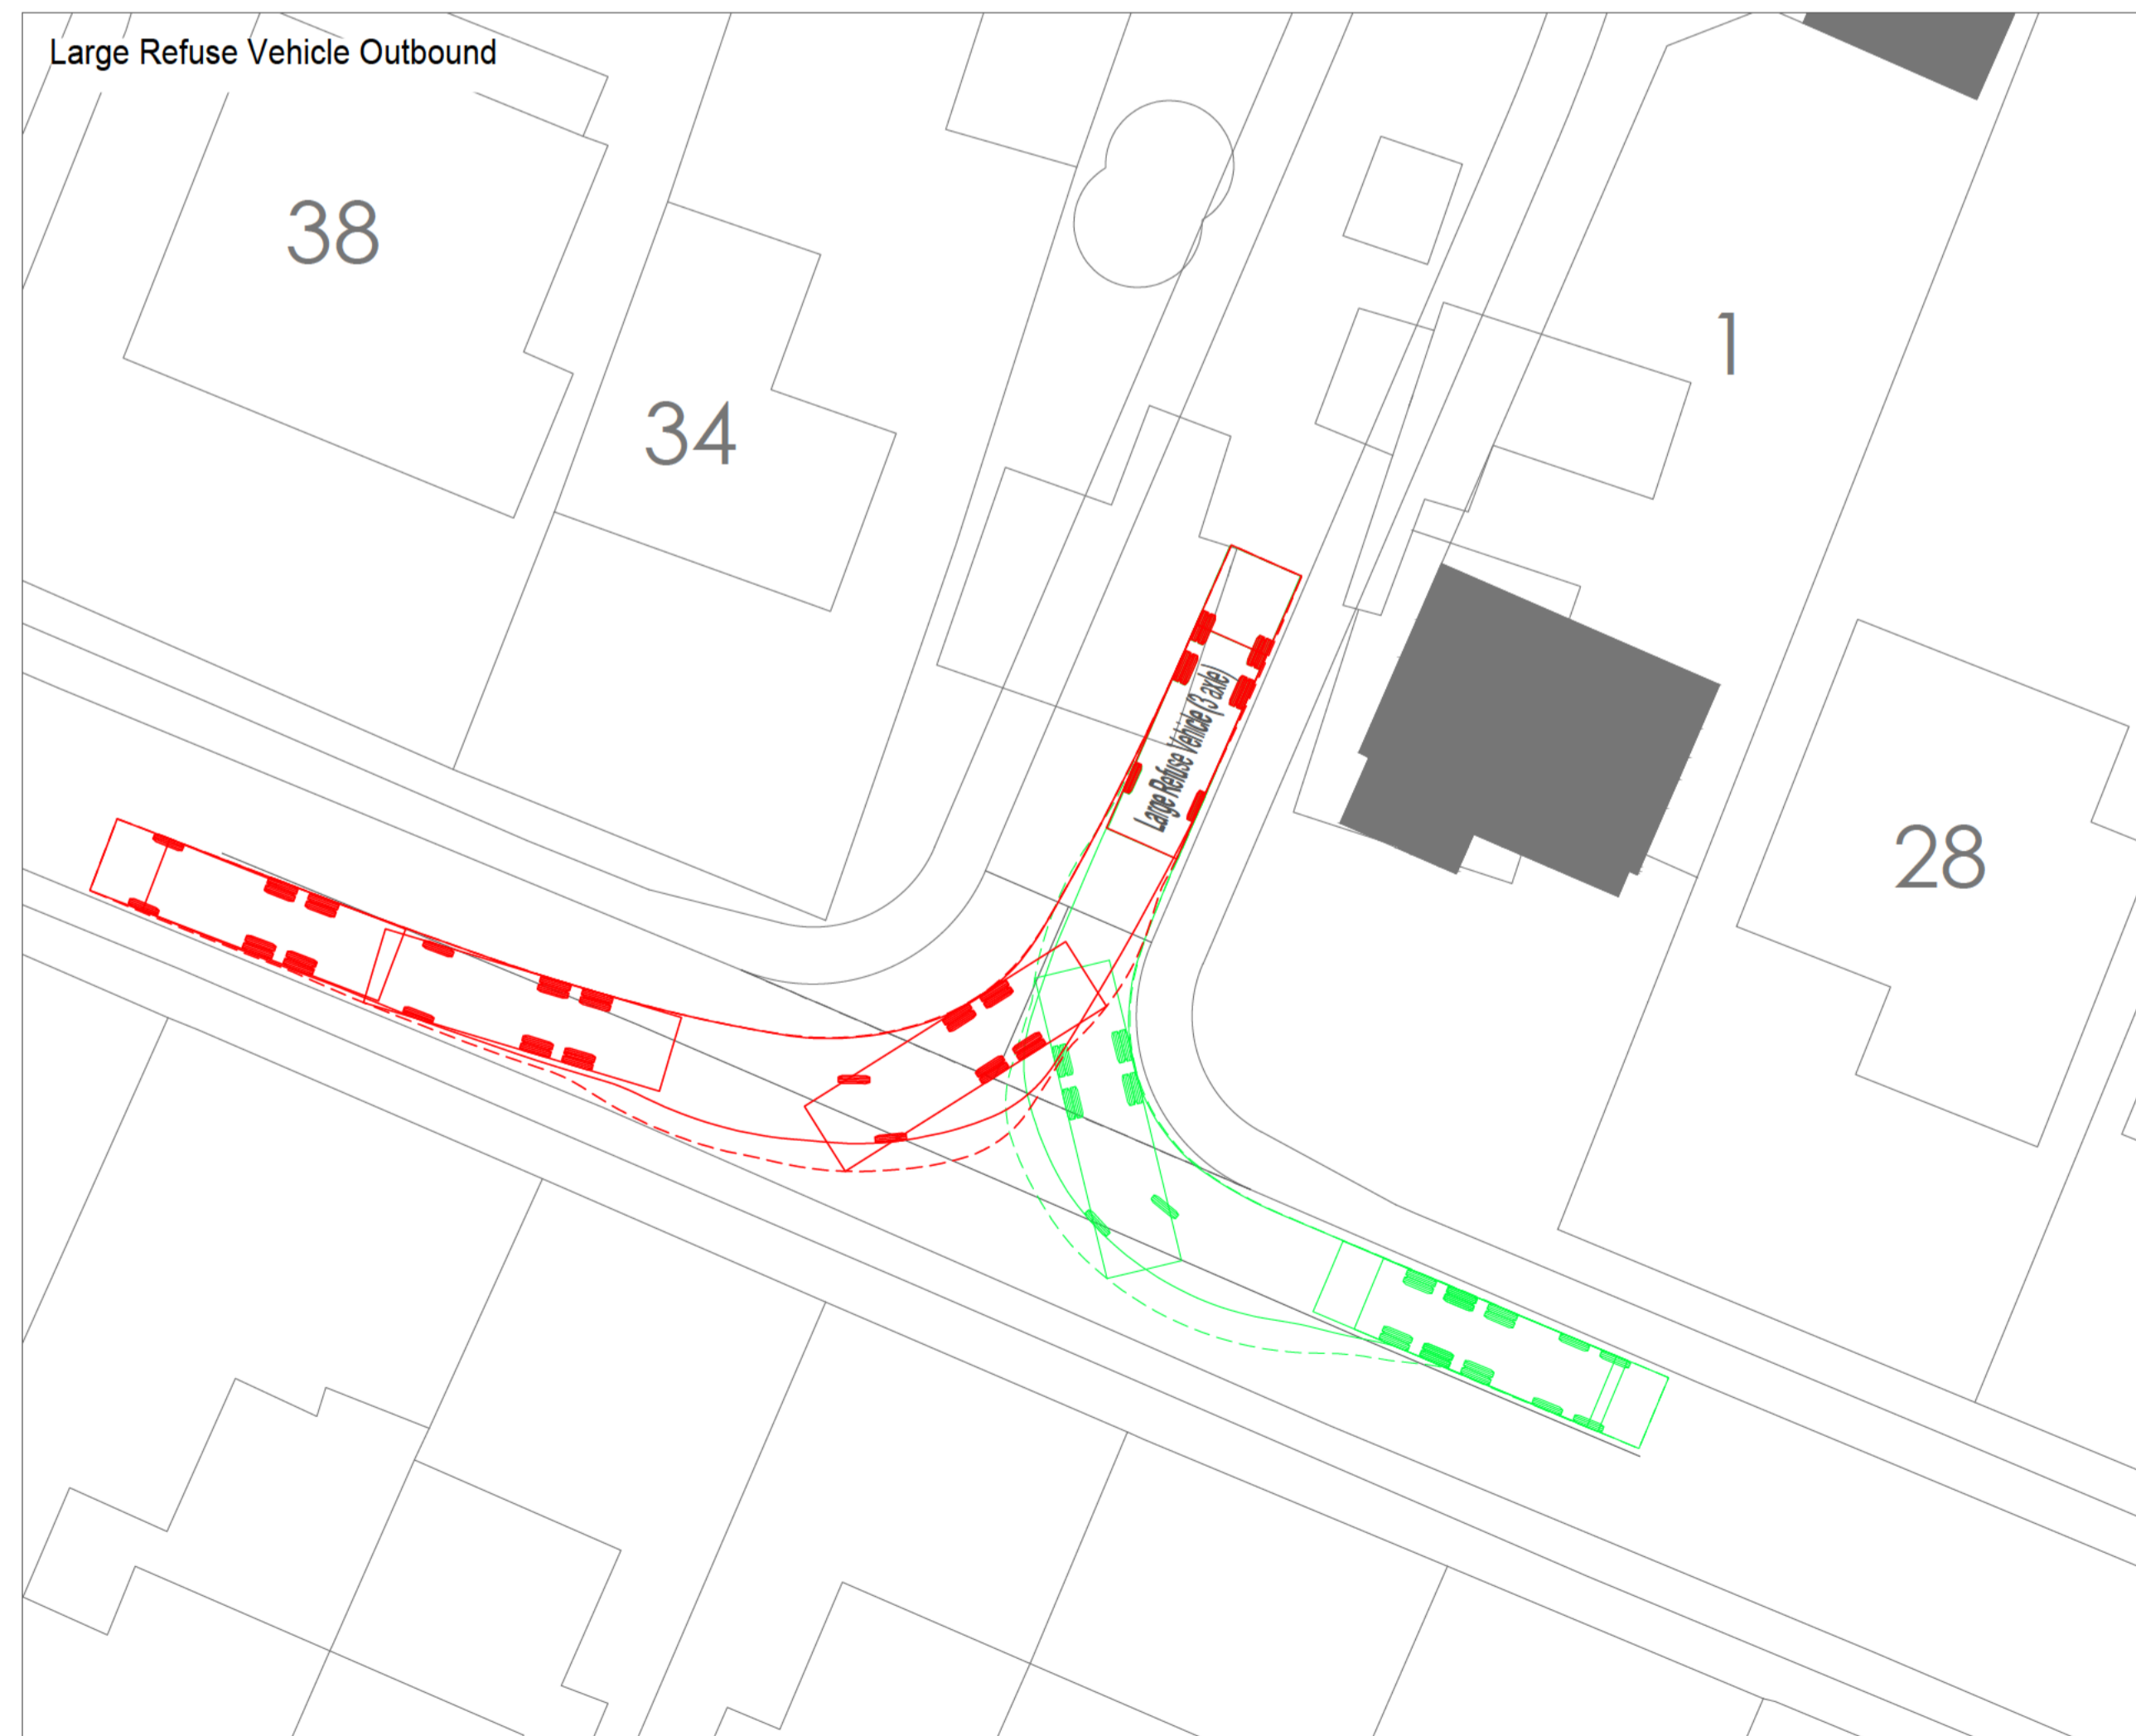

Rev	Description	Date	Initial	Checked



Client Abbey Properties Cambridgeshire Limited and Dennis and Rita Rolfe

Project New Road, Over

Title Proposed Site Access

Status	Drawn By	Checked by
Information	BD	CIL
Project Number	Scale @ A1	Date Created
JNY9037	1:200	06/02/17

Drawing Number	Rev
JNY9037-02	