



Land Registry
Official copy of
title plan

Title number CB368300
Ordnance Survey map reference TL3870SW
Scale 1:1250 enlarged from 1:2500
Administrative area Cambridgeshire: South
Cambridgeshire

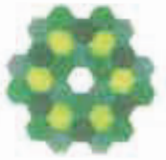

© Crown Copyright. Produced by Land Registry. Reproduction in whole or in part is prohibited without the prior written permission of Ordnance Survey. Licence Number 100029292

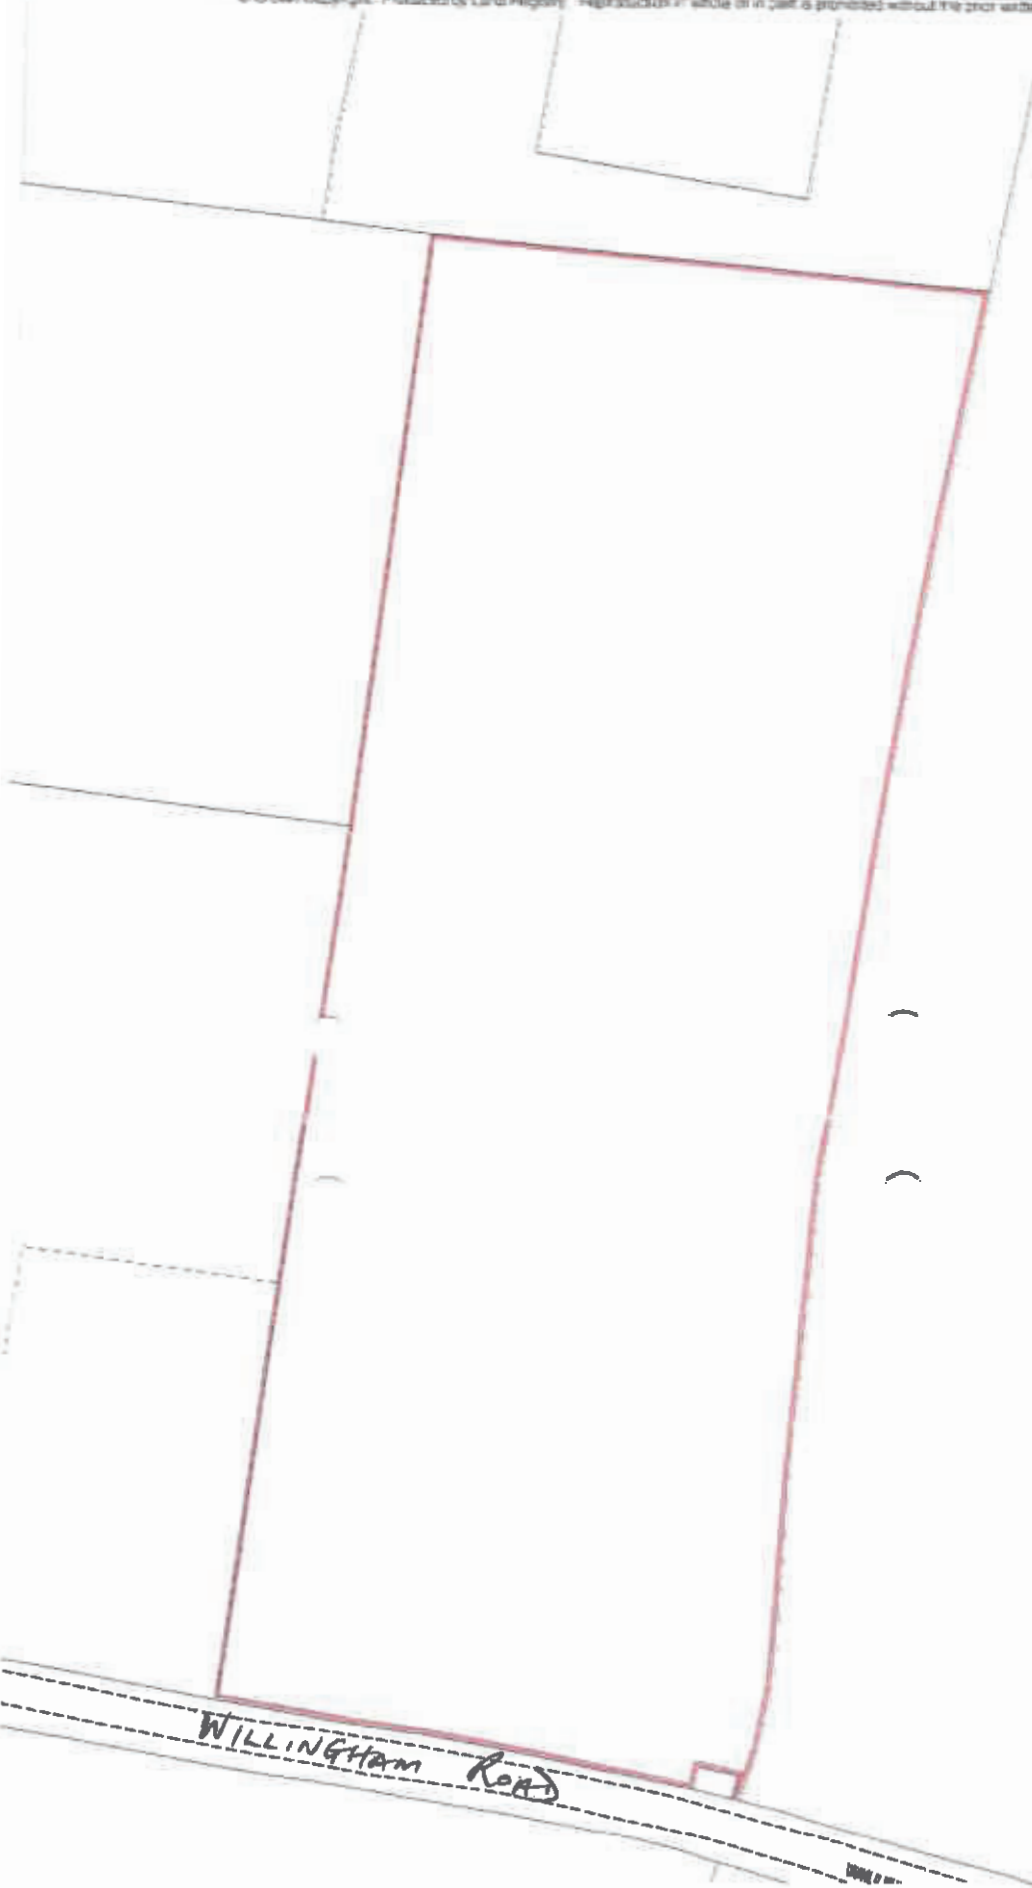

This official copy issued on 26 February 2012 shows the state of this title plan on 26 February 2012 at 10:55:12. It is admissible in evidence to the same extent as the original (s.67 Land Registration Act 2002).
This title plan shows the general position, not the exact line, of the boundaries. It may be subject to distortions in scale. Measurements scaled from this plan may not match measurements between the same points on the ground. See Land Registry Public Guide 19 - Title Plans and Boundaries.
This title is dealt with by Land Registry, Peterborough Office.

