


H.M. LAND REGISTRY		TITLE NUMBER	
		CB104571	
ORDNANCE SURVEY PLAN REFERENCE	TL4145 TL4245		Scale 1/2500
COUNTY CAMBRIDGESHIRE	DISTRICT SOUTH CAMBRIDGESHIRE		© Crown copyright

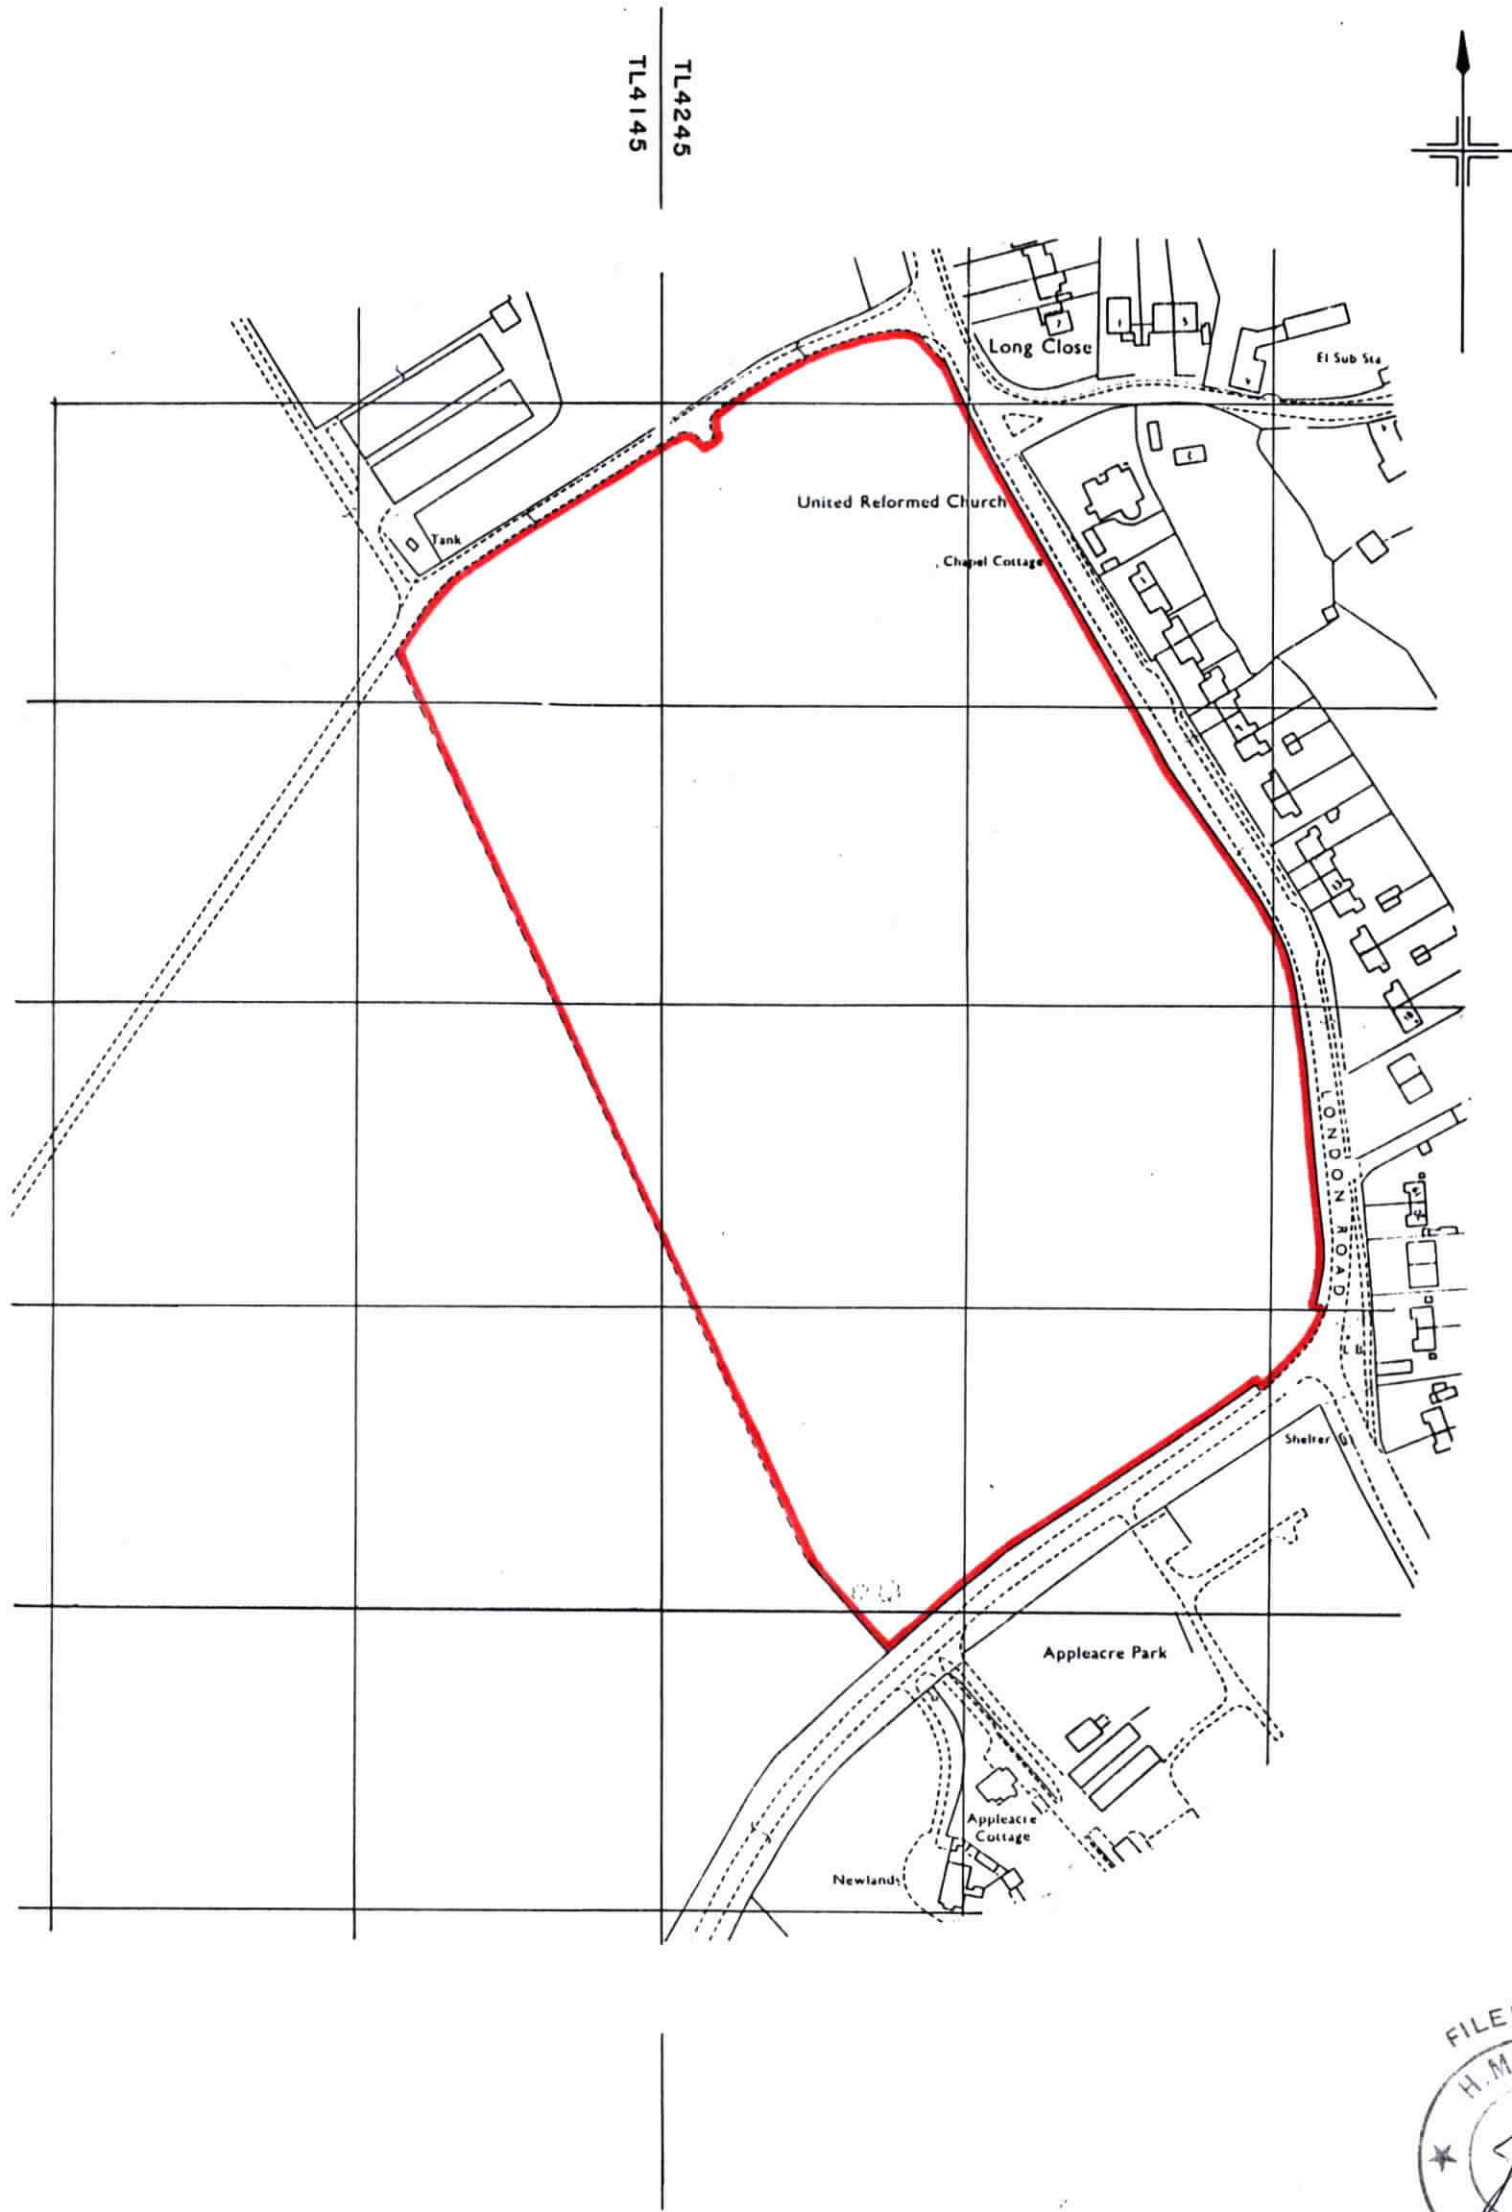

This is a print of the view of the title plan obtained from Land Registry showing the state of the title plan on 28 March 2017 at 16:54:02. This title plan shows the general position, not the exact line, of the boundaries. It may be subject to distortions in scale. Measurements scaled from this plan may not match measurements between the same points on the ground.

This title is dealt with by Land Registry, Peterborough Office.

©Crown Copyright. Produced by Land Registry. Reproduction in whole or in part is prohibited without the prior written permission of Ordnance Survey. Licence Number 100026316.